



Brooklands Barn Garage, Bodicote Flood Risk Assessment

Solid Job No: **1669S**
Solid Doc Ref: **BBG-SOLID-XX-XX-RP-C-0002**
Date: **31/07/2020**

Solid Structures (UK) Ltd
Solid Studio
12 Albion Street
Chipping Norton
Oxfordshire
OX7 5BJ




Telephone: 01608 690858
Email: info@solid-structures.com

www.solid-structures.com

This is a template document for use in all calculations and reports requiring internal review and approval. All areas are to be reviewed for specific project applicability, including but not limited to those elements of highlighted text. The detailed contents section is optional. All text style and sizes and the document layout should be followed.





PROJECT DETAILS		
Title: Flood Risk Assessment		
Solid Job No: 1669S	Solid Doc Ref: BBG-SOLID-XX-XX-RP-C-0002	
Date: 31/07/2020	Status: S2 – For Information	
Rev: P02	Issued by: ARD	
CONTENTS		
1.0 Introduction 2.0 Site Assessment 3.0 Fluvial Flood Risk and Mitigation Strategies 4.0 Other Sources of Flooding Risk Assessment and Mitigation 5.0 Conclusions Appendices		
APPROVAL		
Prepared by:  Diane Ochse - Engineer	Reviewed by:  Arge Rivera - Associate	Approved by:  Arge Rivera - Associate
REVISION HISTORY		
Rev: 2	Comment: Layout updated	Approved by: ARD
Rev:	Comment:	Approved by:
Rev:	Comment:	Approved by:
INSTRUCTION AND WARRANTY		
<p>Solid Structures Ltd has prepared these calculations in accordance with the instruction given by Mr & Mrs Bratt ("The Client").</p> <p>This report is for the sole and specific use of the client and Solid Structures Ltd shall not be responsible for any use of the contents for any purpose other than that for which it was prepared and provided. Should the client require to pass copies of this document in part or full to other parties for information, then no professional liability or warranty shall be extended to other parties by Solid Structures Ltd in this connection without the explicit agreement thereto by Solid Structures Ltd.</p>		





1 INTRODUCTION

Appointment and Brief

- 1.1 Solid Structures has been appointed by Mr. Bratt to undertake a Flood Risk Assessment (FRA) for the Brooklands Barn Garage, Bodicote.

Objective and Scope of this report

- 1.2 The objective of this FRA is to identify the source of potential flood risk to the site. This report also investigates the geology, topography, hydrology and drainage regime of the site at a desk top level.
- 1.3 To achieve this objective the following documents have been consulted and/or referenced:
- The National Planning Policy Framework (NPPF)
 - Oxfordshire County Council, Local Flood Risk Management Strategy (LFRMS)
 - Aerial photographs and topographical survey of the site
 - British Geological Society Records
 - Environment Agency flood maps
 - Level 4 flood information





2 SITE ASSESSMENT

Existing Site

- 2.1 The proposed Barn is situated on the side of a valley along Church Street, post code OX15 4DR, coordinates X(Easting):446037; Y(Northing): 237195. The development is bordered on Fairholme House to the east. Access to the site is via Church Street. Refer to figure 1 for details and appendix A.



Figure 1: Existing Site (Left). Proposed Site Location (right)

Hydrogeology, Geology and Hydrology of the site

- 2.2 The ground conditions are based on the trial pit carried out on site and the British Geological Society records. An overview of the finding is shown below. Refer to **appendix B** for the site ground condition records.
- 2.3 Hydrogeology

Aquifer	The development is outside of an aquifer zone.
Source Protection Zone	The site is not located within a Source Protection Zone.
Ground Water Levels	No record
Groundwater Flooding Incidents	No record





2.4 Geology

Bedrock & Superficial Deposits	Bedrock: Charmouth Mudstone Formation – Mudstone & Durham Formation – Siltstone and Mudstone Interbedded. Superficial Deposits: Alluvium – Clay, Silt Sand and Gravel.
Soakaway Potential	The soils are considered to be effectively permeable and likely to be conducive to infiltration systems. The two soakaway tests confirm this. The 2 soakaway test pits investigation was carried out by B C Coleman Contracting dated 03/07/19.
Contaminated Land	No records

2.5 Hydrology

Surface Water	The Sor Brook is 140m from the Barn.
Existing Flood Defences	The site is not protected by flood defences.
Surface water drainage network	No records

Proposed Development

- 2.6 The proposed development comprises of one garage/maintenance building west to the existing house.
- 2.7 The estimated lifetime of the proposed development is likely to be between 50-100 years.





3 FLUVIAL FLOOD RISK ASSESSMENT AND MITIGATION STRATEGIES

RISK ASSESSMENT

Site in relation to the flood zones

- 3.1 The Environment Agency's level 4 information is not available for this site. Nevertheless the EA's Flood Zone Map indicates that the site is located within flood Zone 2 which is a zone of low to medium flooding.
- 3.2 Reviewing the Environment Agency map, it is apparent that the flood zone contours only follow the ground profile in the downstream section of the Sor Brook. The new development is located in the upper section of the river where the contours of the flood zone follow random points that do not correspond to the ground profile.
- 3.3 Looking at the flood zone contours in the downstream section, it is safe to assume that the zone 2 level will be below the 99.5m AOD level. Therefore, the site is located within flood zone 1. See EA's Indicative Flood Zone Map Appendix C.
- 3.4 The proposed final floor level of the building is 100.06m AOD. Therefore the whole site is likely to be within zone 1.

NPPF - Flood Zones & Flood Zone Development Compatibility

- 3.5 The new building contains garages, kitchenette and toilet. The flood risk vulnerability for this type of use is "Less Vulnerable"
- 3.6 Table 3 -Flood Risk vulnerability and Flood Zone Compatibility- of the NPPF Planning Practice Guide identifies that a 'less Vulnerable' **development within Zone 1 is considered to be appropriate.**

FLUVIAL FLOOD RISK MITIGATION STRATEGIES

Site Layout and Design

- 3.7 The layout for this development is based on the flood risk assessment requirements given by the environment agency. The FFL for the garage will be 100.06m AOD this level is 560mm above





the level of the flood zone 2. The access road provides a safe access and evacuation corridor for the site.

Modification of Ground Levels and flood Compensation

- 3.8 The existing ground levels with the site will be modified to create a level access across the site. There is no a requirement to provide flood compensation storage as these ground modifications are outside of the flood 2.





4 OTHER SOURCES OF FLOODING RISK ASSESSMENT AND MITIGATION

- 4.1 The additional potential flood risks were determined by identifying the sources of flooding and assessing their possible impact. Table 2 provides an overall summary of the potential risk to the development.

Table 2: Other sources of flooding assessment and mitigation

Source of Flooding	Assessment	Flood Risk Reduction & Mitigation
Surface water (overland flows)	The records show that the site is outside of any surface water overland flows. See Appendix C	Based on the permeability tests the proposed SUDS will be able to reduce the post development surface water runoff.
Flooding from Groundwater	There are no records of flooding within the site. See Appendix C	No mitigation is required
Tidal/coastal	The site is not near the coast	Not applicable
Canals	The site is not near a canal	Not applicable
Reservoirs	The records show that the site is outside of the path of reservoirs. See Appendix C	No mitigation is required
Flooding from sewers	The site doesn't have a public sewer in the proximity. All flow are being pumped to the existing sewer located upstream of the site.	No mitigation is required





5 CONCLUSIONS

- 5.1 This Flood Risk Assessment has been prepared in accordance with National Planning Policy Framework. The sequential test confirmed that the proposed development is appropriate within Flood Zone 1 and therefore an exception test is not required. The site is considered to be at low risk of flooding from all other potential sources.
- 5.2 This Flood Risk Assessment demonstrates that the development proposals are appropriate and will not increase the flood risk elsewhere. Refer to the drainage strategy document for details on Sustainable Drainage systems. In conclusion, the development proposals are considered to comply with the National Planning Policy Framework.





APPENDICES

Appendix A - Existing and Proposed Development

Appendix B - Site Ground Conditions


Appendix C - Flood Risks Record





Appendix A: Existing and Proposed Development Area




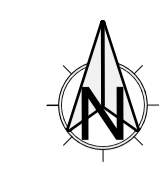



NOTES
 1. All Structural Engineer's drawings are to be read in conjunction with all relevant Architect's & Services Engineer's drawings and specifications.



Existing Site

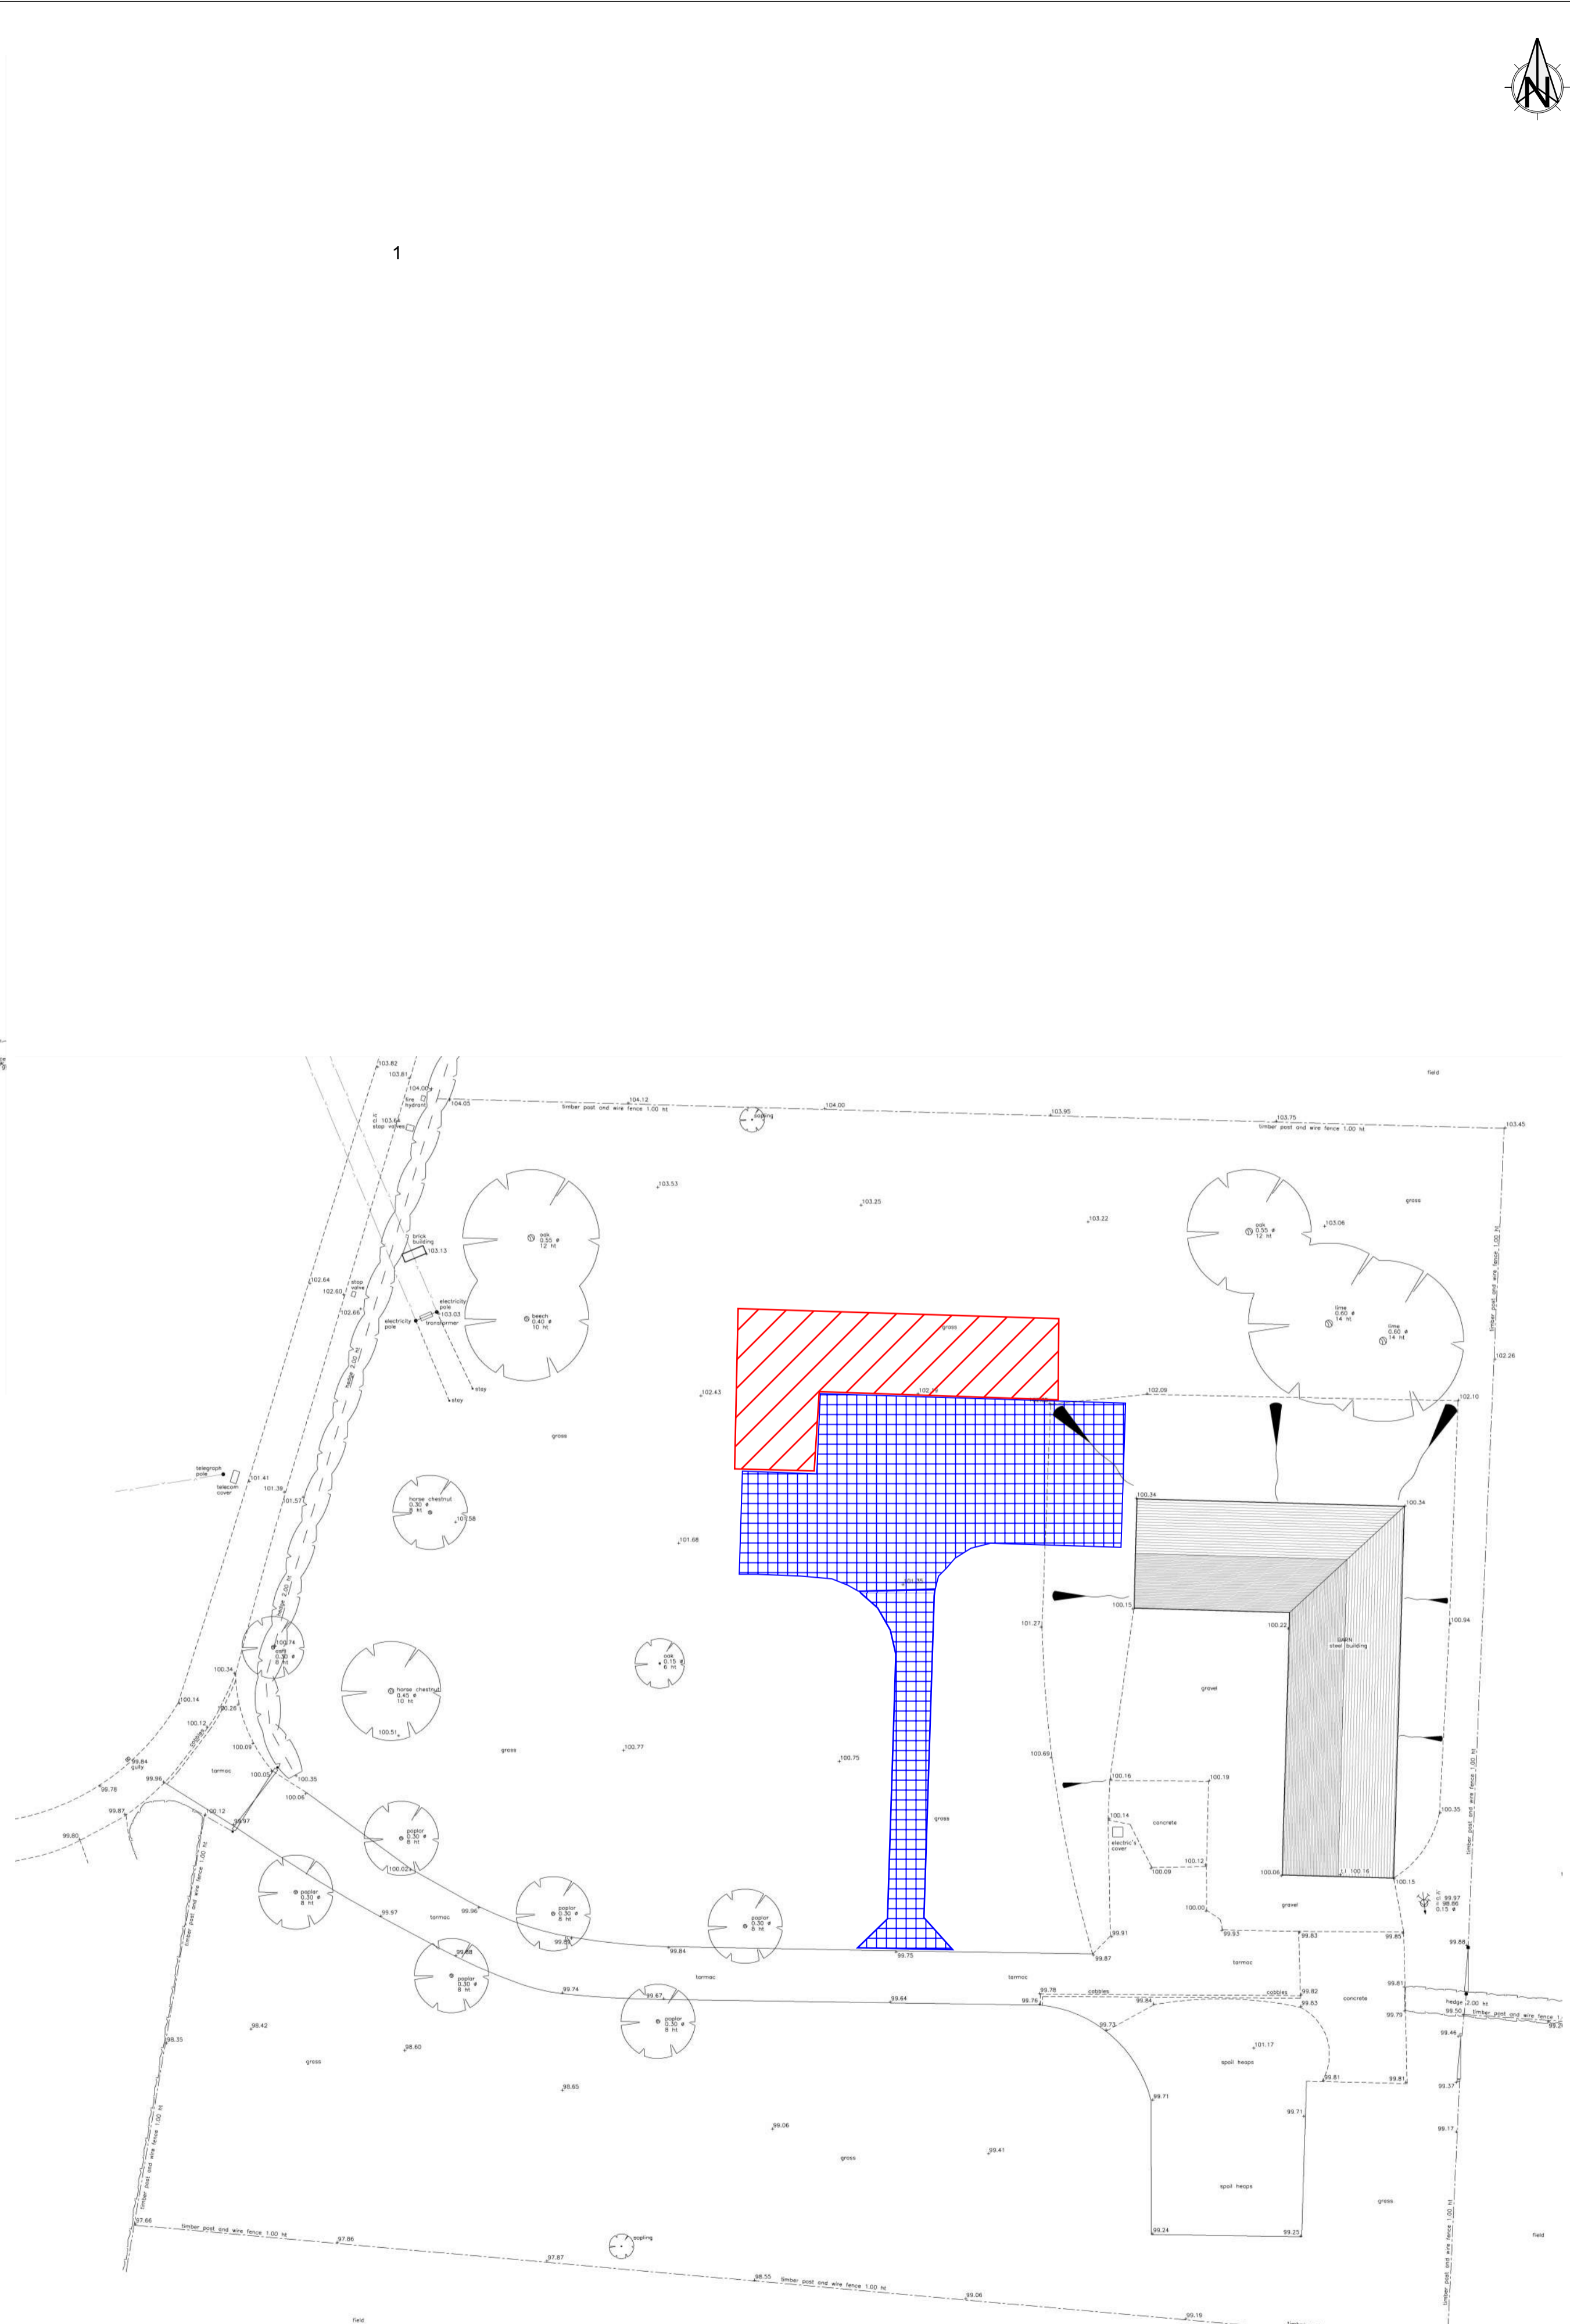

Proposed Site

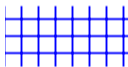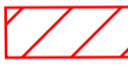- KEY:
-  Proposed New Permeable Surface
 -  Proposed New Impermeable Surface

Rev	Description	Date	By	Chkd
P01	Issued for Planning Approval	30.07.19	DO	ARD



Solid Studio
 12 Albion Street
 Chipping Norton OX7 5BJ
 T +44(0)1608 690 858
 E info@solid-structures.com
 W solid-structures.com

Project
**Brooklands Barn Garage
 Bodicote**

Drawing Title

Existing and Proposed Developed Areas

Scale **NTS @ A1**

Role **Civil**

Status / Stage **S4- For Planning Approval**

Job No

Ref Org Zone Level Type Role Number Rev
BBG SOLID XX UD DR C 6000 P01

1669S




Appendix B


Site Ground Conditions



GeoIndex Report

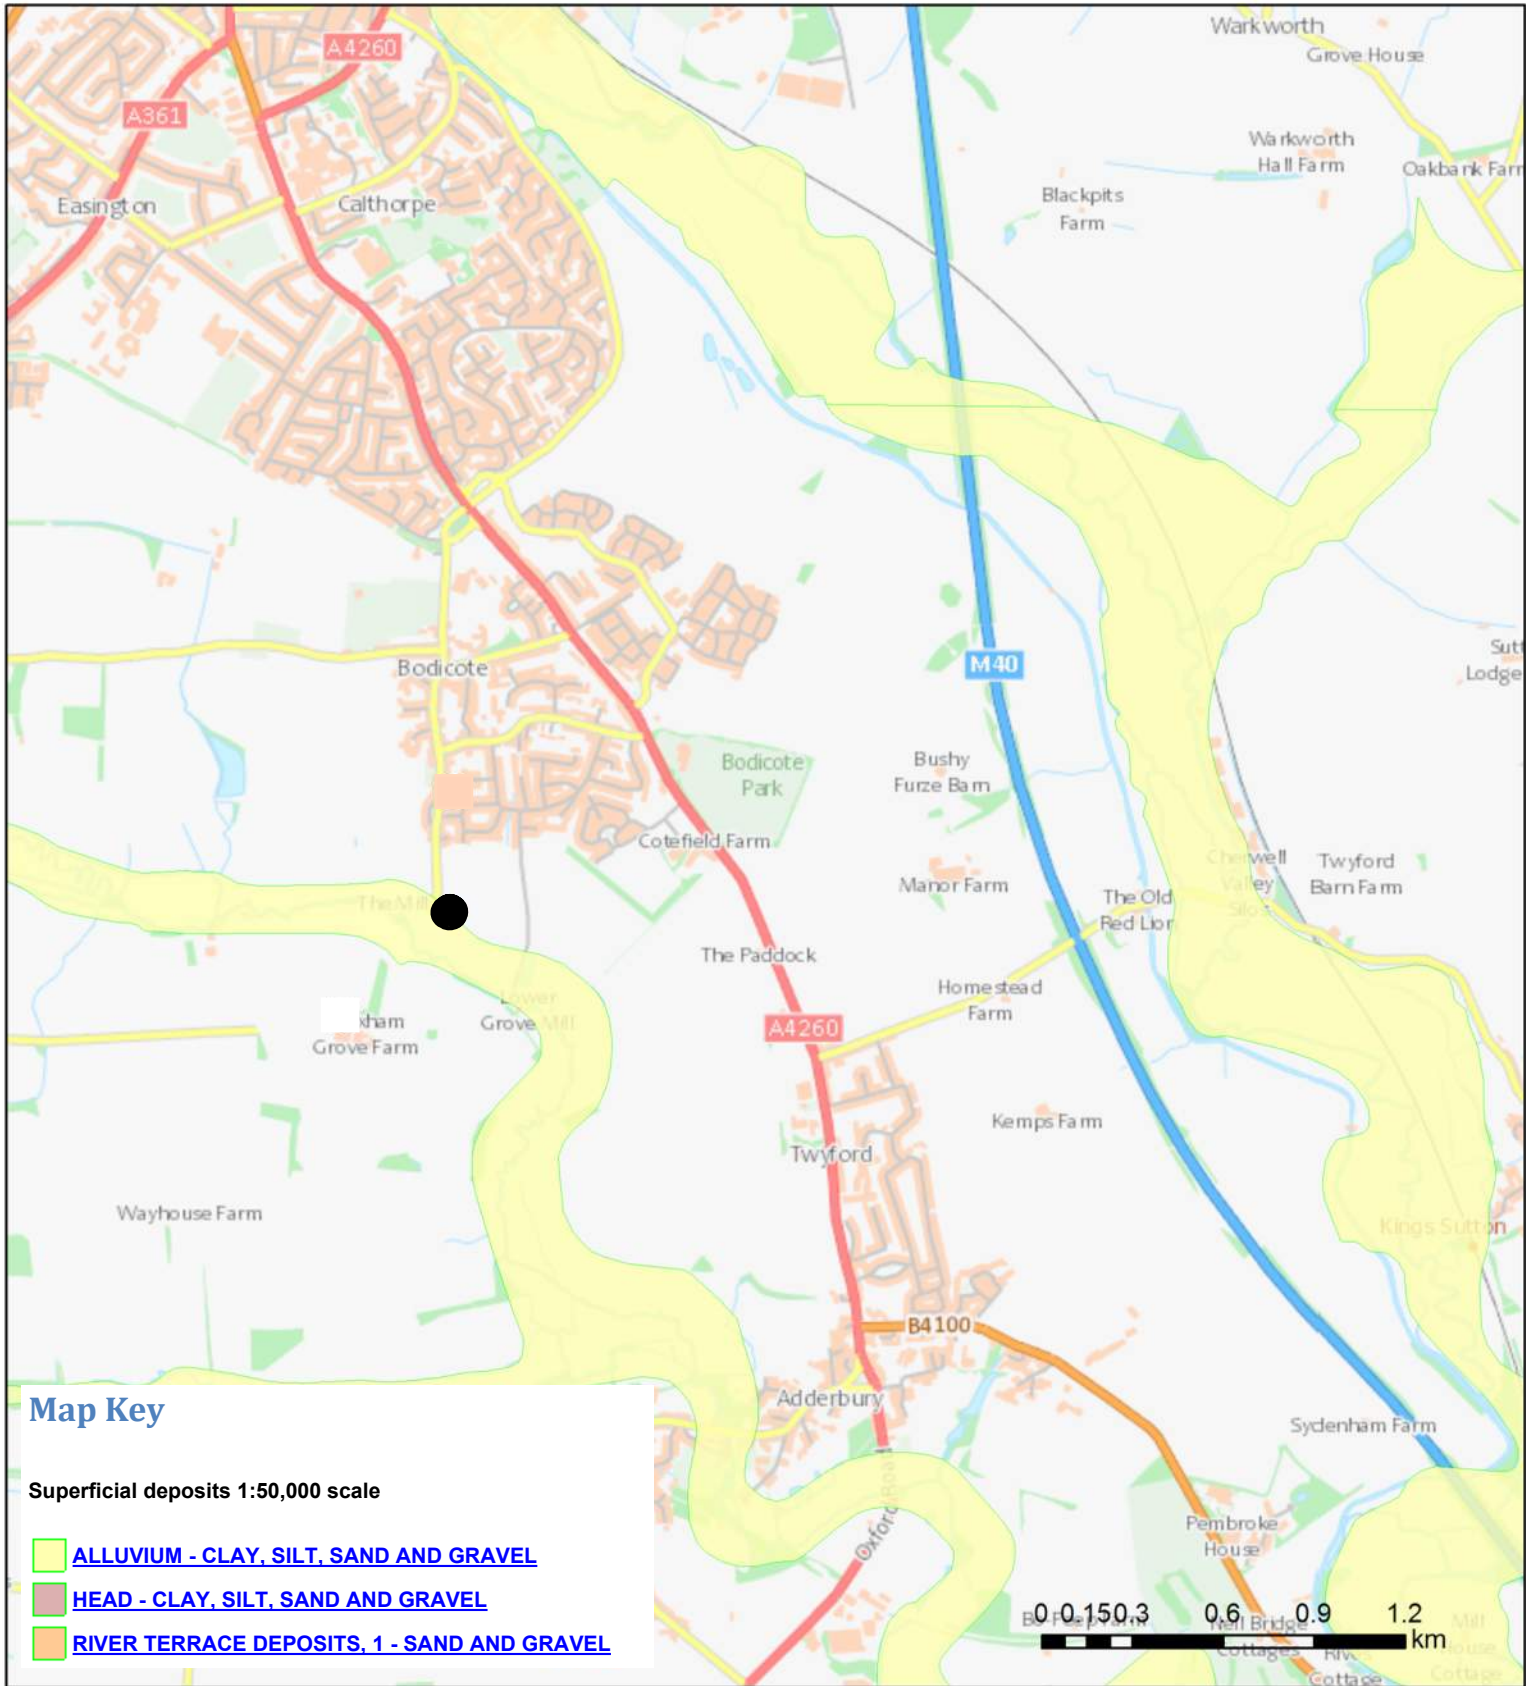

GeoIndex Report

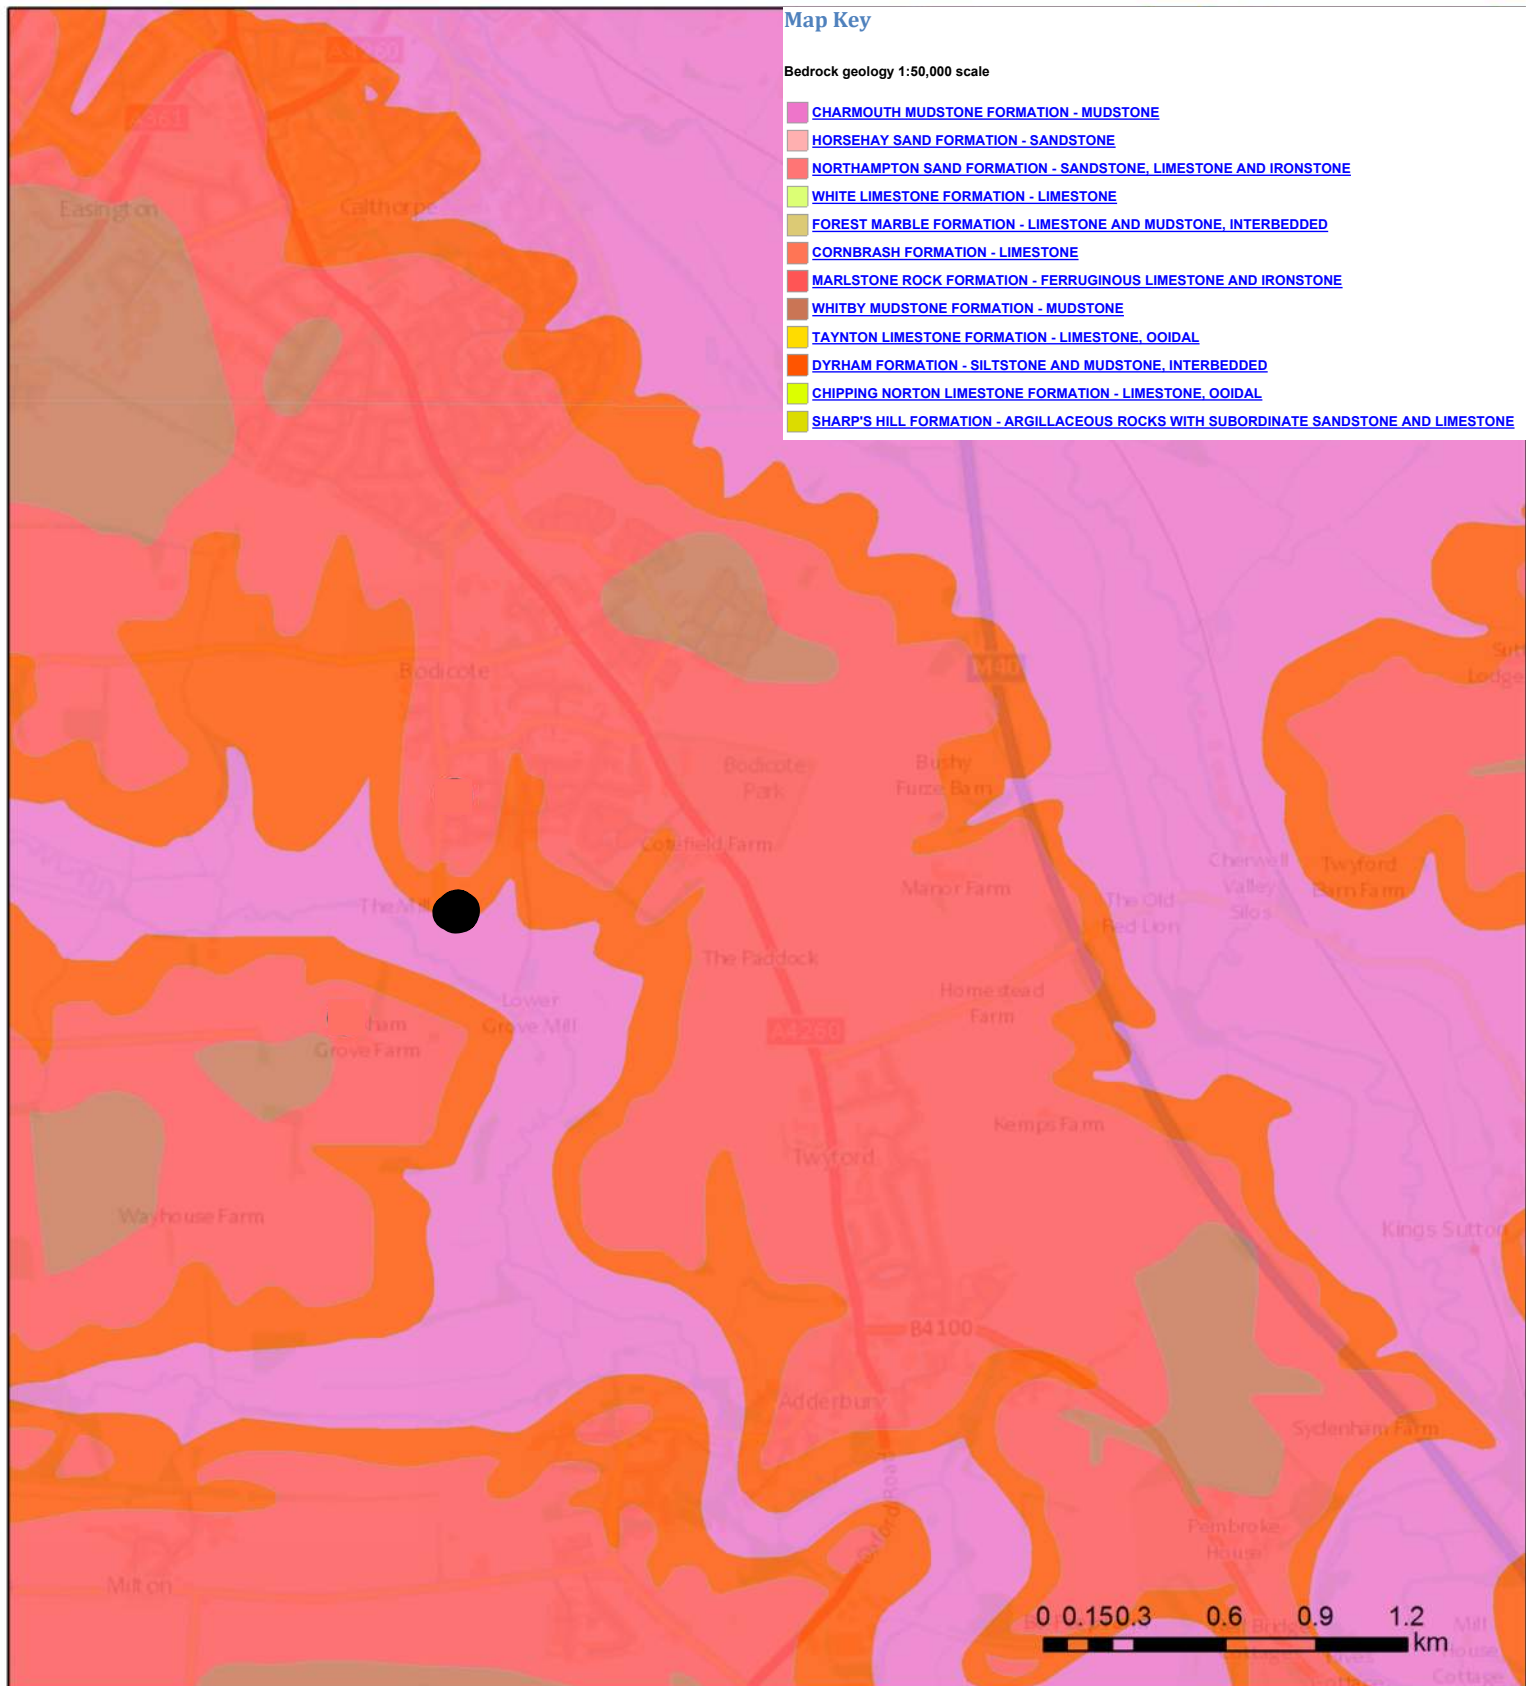




Appendix C: Flood Risks Record Drawings




Flood Map for Planning centred on OX15 4DT

Created on 22/7/19 REF: THM133475

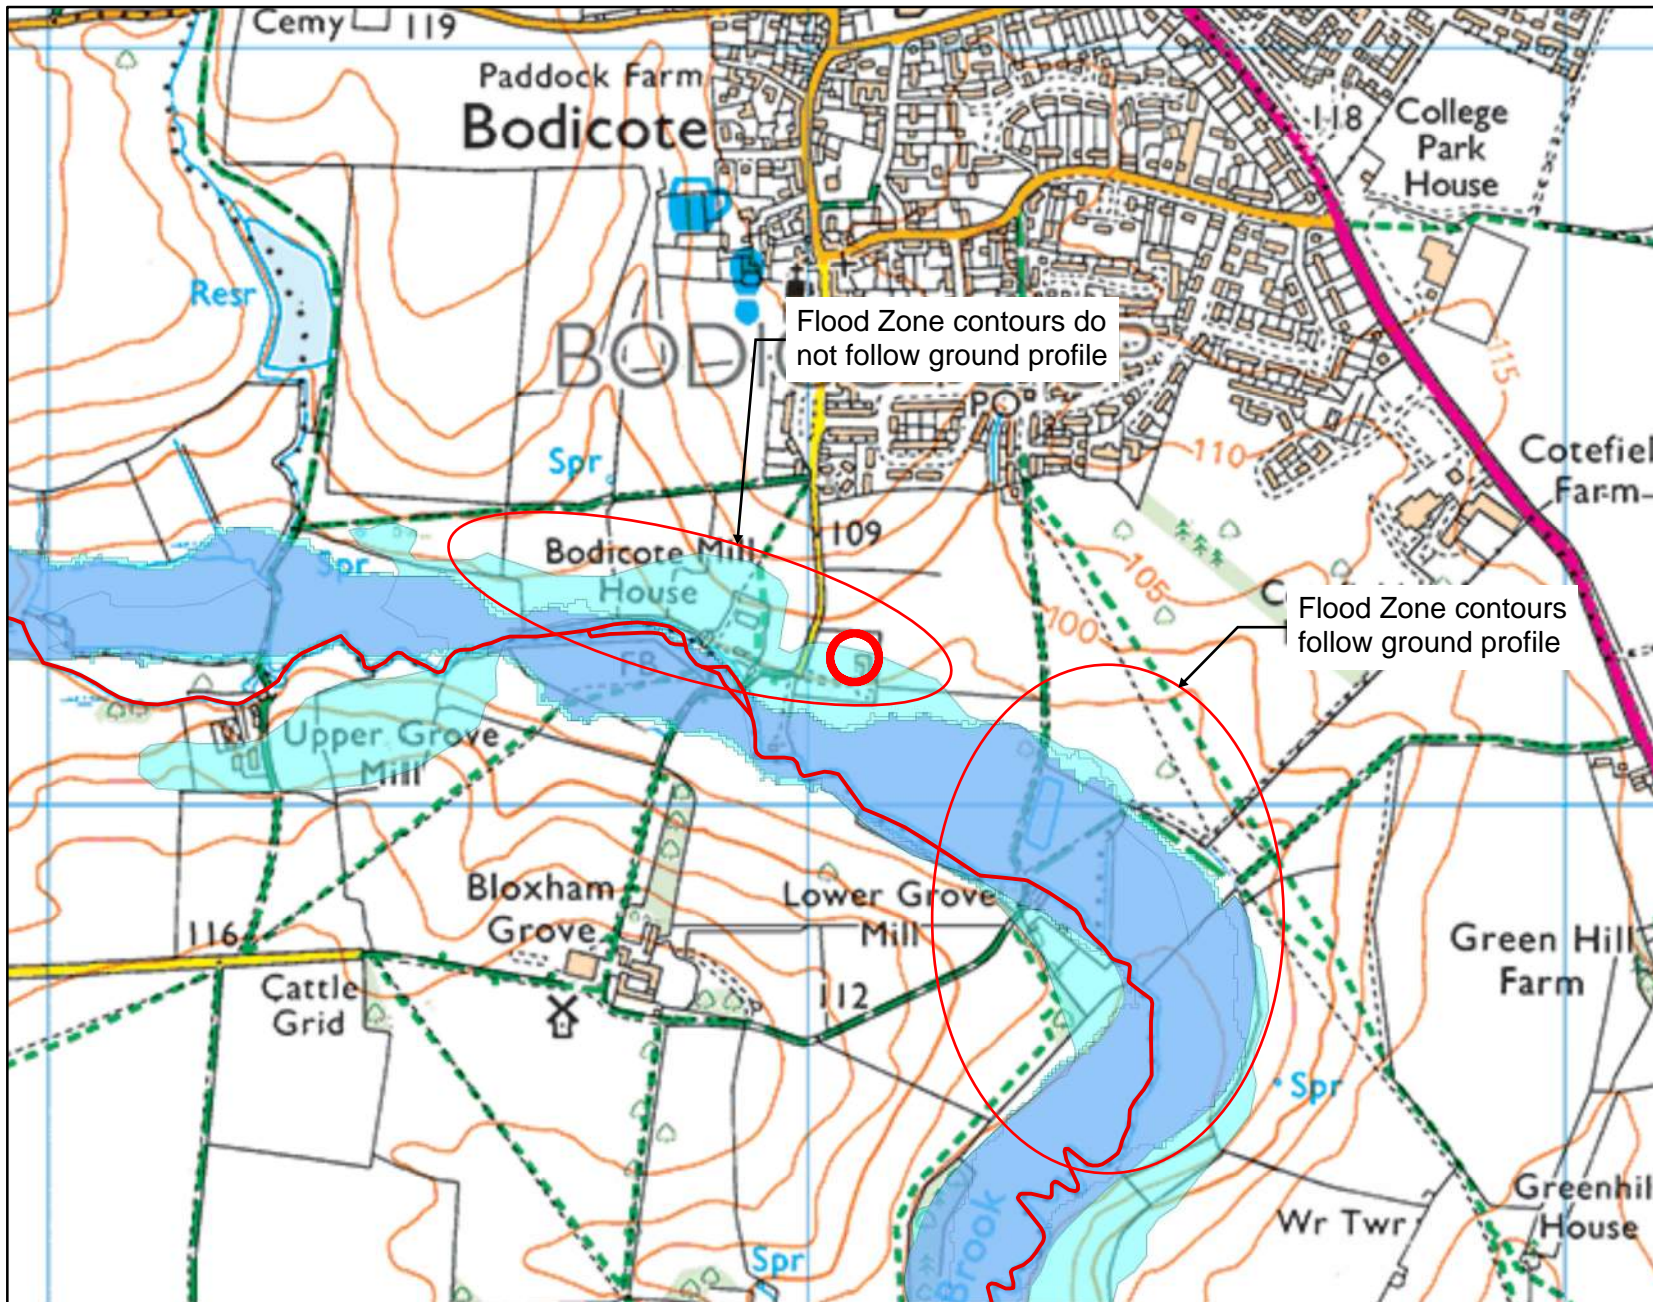

Kilometres

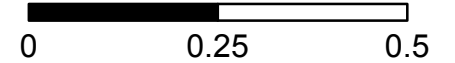

Legend

- Main River
- Flood defences
- ▨ Areas benefiting from flood defences
- Flooding from rivers or sea (FZ3)
- Extent of extreme flood (FZ2)
- - - Flood Map - flood storage areas


Flooding from rivers or sea without defences (Flood Zone 3) shows the area that could be affected by flooding:

- from the sea with a 1 in 200 or greater chance of happening each year
- or from a river with a 1 in 100 or greater chance of happening each year.


The Extent of an extreme flood (Flood Zone 2) shows the extent of an extreme flood from rivers or the sea with up to a 1 in 1000 chance of occurring each year.

Historic Flood Map centred on OX15 4DT

Created on 22/7/19 REF: THM133475

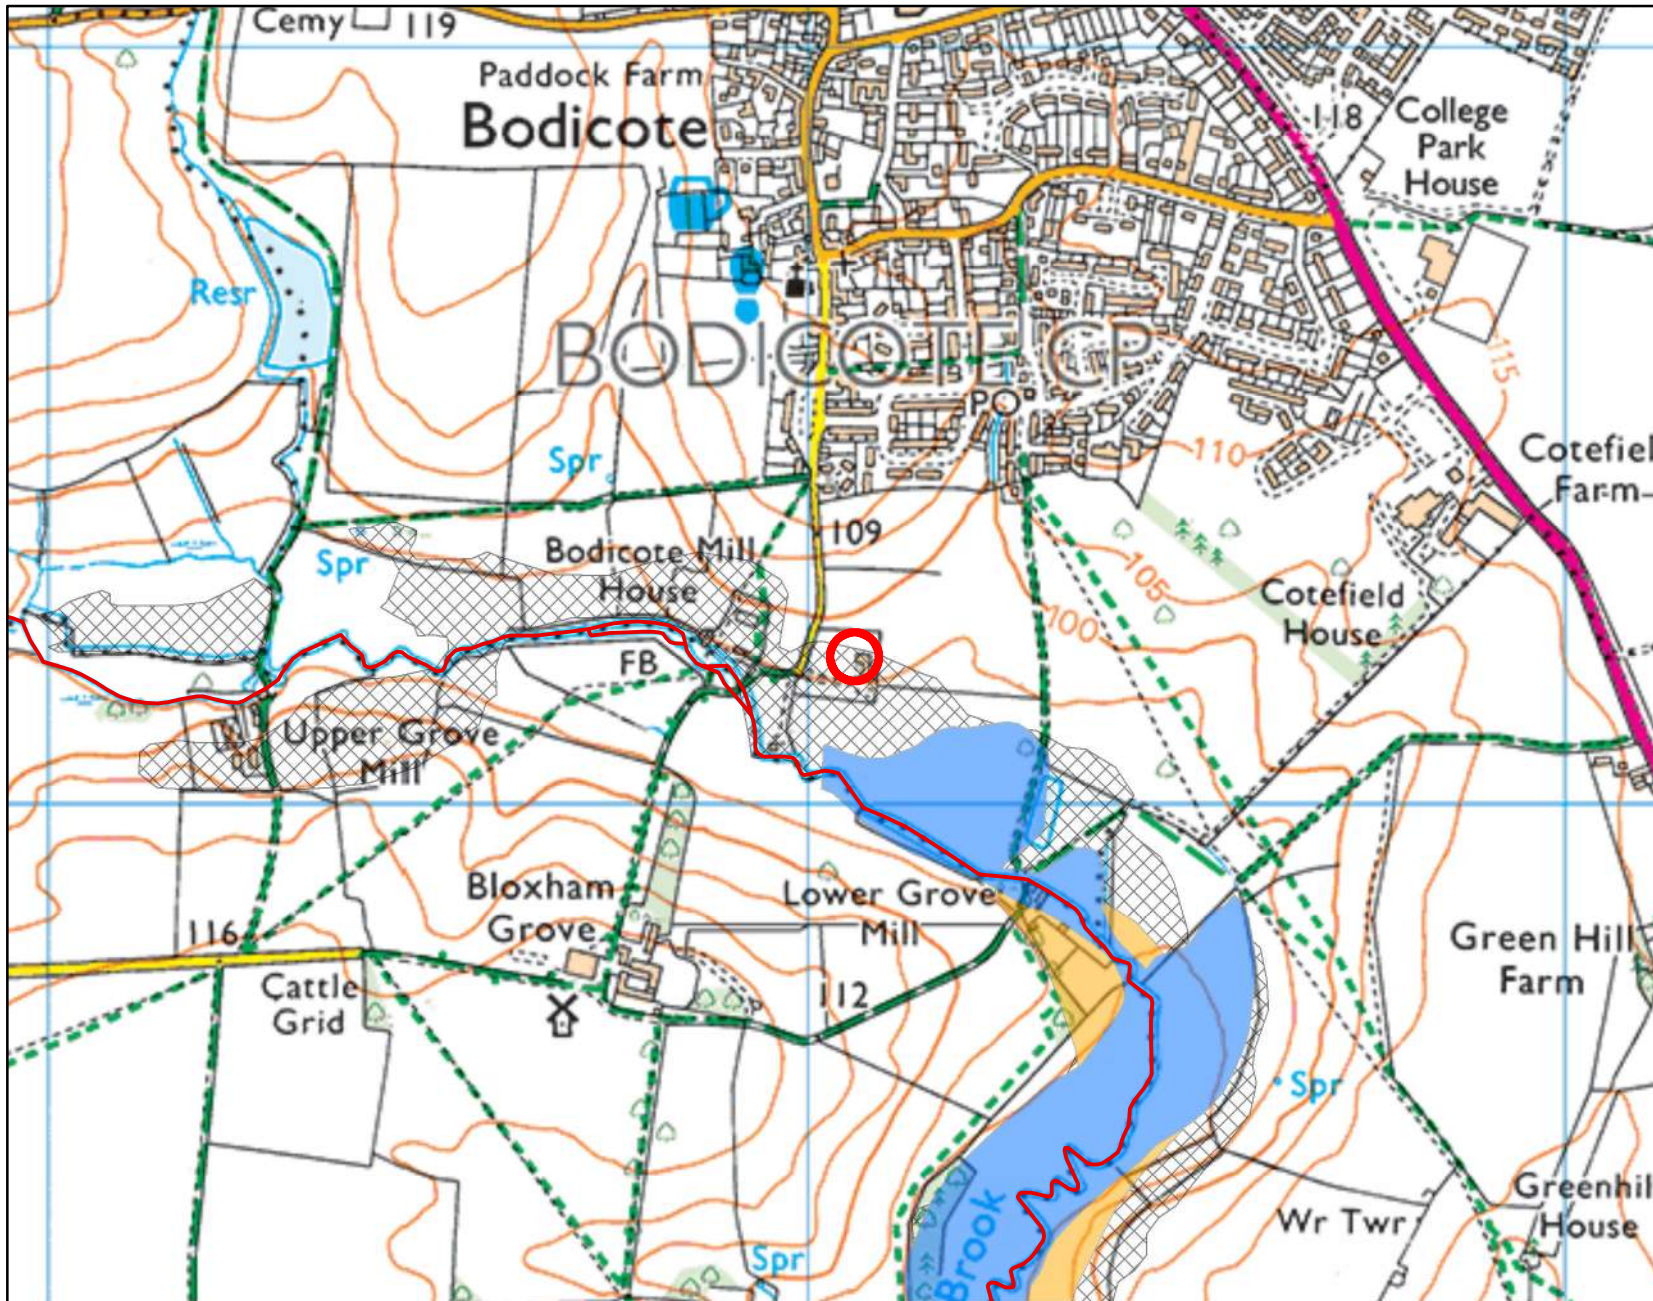



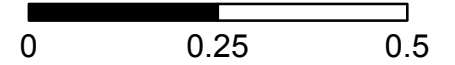

Kilometres



Legend

— Main River

year


-  1992
-  1993
-  1998
-  2007

Flooding from rivers or sea without defences (Flood Zone 3) shows the area that could be affected by flooding:

- from the sea with a 1 in 200 or greater chance of happening each year
- or from a river with a 1 in 100 or greater chance of happening each year.

The Extent of an extreme flood (Flood Zone 2) shows the extent of an extreme flood from rivers or the sea with up to a 1 in 1000 chance of occurring each year.

Risk of flooding from Surface Water centred on OX15 4DT Created 25/7/19 Ref: THM133475

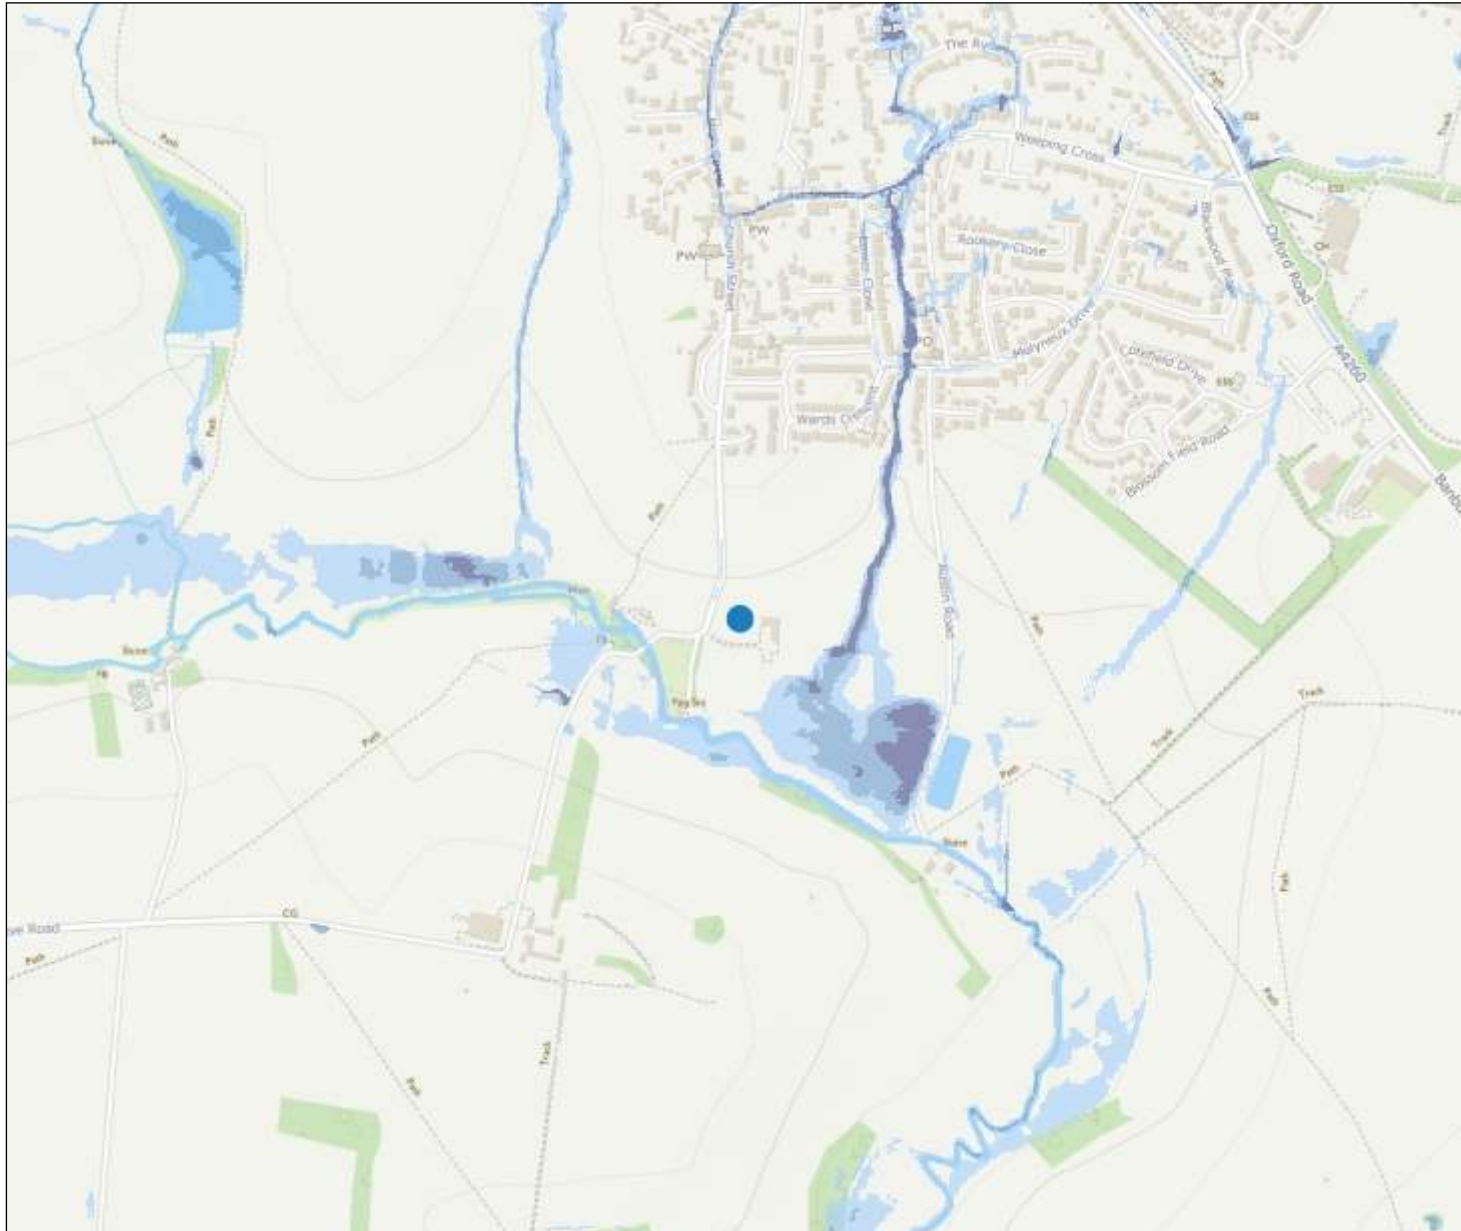

Scale 1:10,000



Likelihood of flooding from Surface Water

- High ($\geq 3.3\%$)
- Medium (3.3% - 1%)
- Low (1% - 0.1%)
- Very Low

Likelihood of flooding from Surface Water

- High:** Greater than or equal to 3.3% (1 in 30) chance in any given year
- Medium:** Less than 3.3% (1 in 30) but greater than or equal to 1% (1 in 100) chance in any given year
- Low:** Less than 1% (1 in 100) but greater than or equal to 0.1% (1 in 1,000) chance in any given year
- Very Low:** Less than 0.1% (1 in 1,000) chance in any given year

This information is shown on the Risk of Flooding from Surface Water map on our website.

FLOOD RISK FROM RESERVOIRS

