

- LEGEND**
- Surfacing materials**
- Proposed Chinese Granite in 60% Silver Grey, 20% Pink, 20% Beige; 300mm gauge at random lengths; or similar approved
  - Proposed Chinese Granite edging in Dark Grey; 300mm gauge at random lengths; or similar approved
  - Proposed Charcon Woburn rumbled in Rustic; 134 x 100/134/201 x 80mm; or similar approved
  - Proposed asphalt surfacing
  - Parking bays to be demarcated using thermoplastic in white
- Soft works**
- Proposed planting (refer to LLA Planting Proposals drawings)
  - Proposed swale grassland (refer to LLA Planting Proposals drawings)
  - Proposed tree in soft (refer to LLA Planting Proposals drawings)
  - Proposed tree in planter (refer to LLA Planting Proposals drawings)
  - Proposed Braithwaite Tank Planter (refer to Pegasus Drawing D-0371\_08 I)
  - Proposed Wildflower Mix (refer to LLA Planting Proposals drawings)
  - Proposed Low Hedge (refer to LLA Planting Proposals drawings)
- Street furniture**
- Proposed FalcoLinea Seat; or similar approved
  - Proposed FalcoLinea litter bin; or similar approved
  - Proposed Sheffield Cycle Stand; or similar approved
  - Proposed Cycle Shelter with Toaster stands; bespoke build on site as approved
  - Proposed Bin Store; bespoke build on site as approved
  - Proposed Iota Steel Cube Planter; 1000x1000x1000mm; FPC Anthracite Grey; or similar approved
  - Proposed Ram Road Eco Bollard; 195mm x 1000mm; or similar as approved
  - Proposed Memorial Stone; to be decided
- Misc**
- Proposed spot heights

**Notes:**


Levels on drawing are indicative and should be cross referenced with Architect and Engineers drawings for final levels to be approved

ALL staircases and ramps to comply with BS8300:2009+A1:2010

For Detailed Hard Landscape Proposals refer to LLA drawings 1619 A13 02-05

For Detailed Planting Proposals refer to LLA drawings 1619 A3 06-07

For Landscape Specification and Details refer to LLA drawing 1619 A13 08

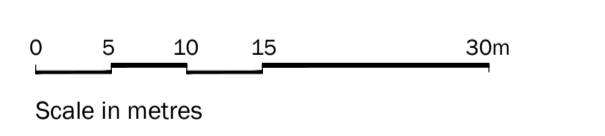

Rev	Date	Description
F	08.04.19	Amendments to cycle parking
G	29.01.20	Adjustments across site
H	30.01.20	Adjustments to Paving
I	10.08.20	Update to comments
J	02.07.20	Update to comments

Title: General Arrangement Plan

Project: Heyford Park Village Centre North

Client: Dorchester Living

Date: September 18

Scale: 1:500 @ A1

Drawing No: 1619 A13 01 J

Rev: