




Note:
 All levels and dimensions to be site surveyed and confirmed by the contractor. See also architectural details, mechanical and electrical intent layout and structural engineers drawings and specifications. Door and windows manufacturer to produce shop drawings for comment before manufacture.
 All details are intent only, to be finalised by the contractor. Drawings subject to statutory approvals.

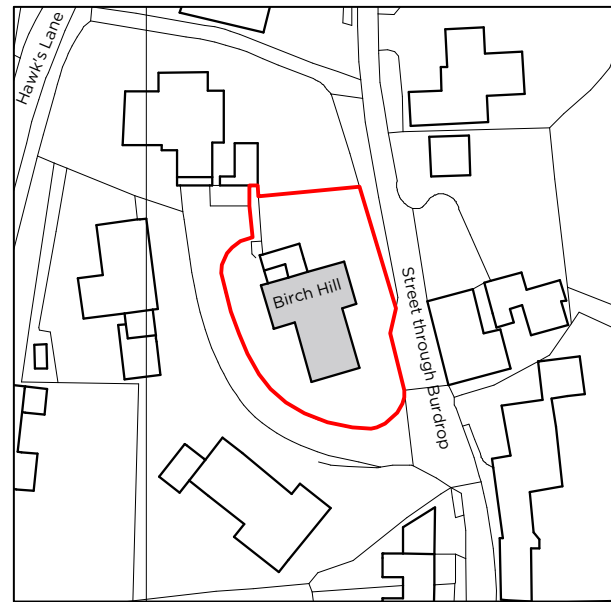

SITE LOCATION PLAN
 1:1250

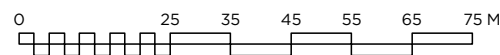

Residential curtilage

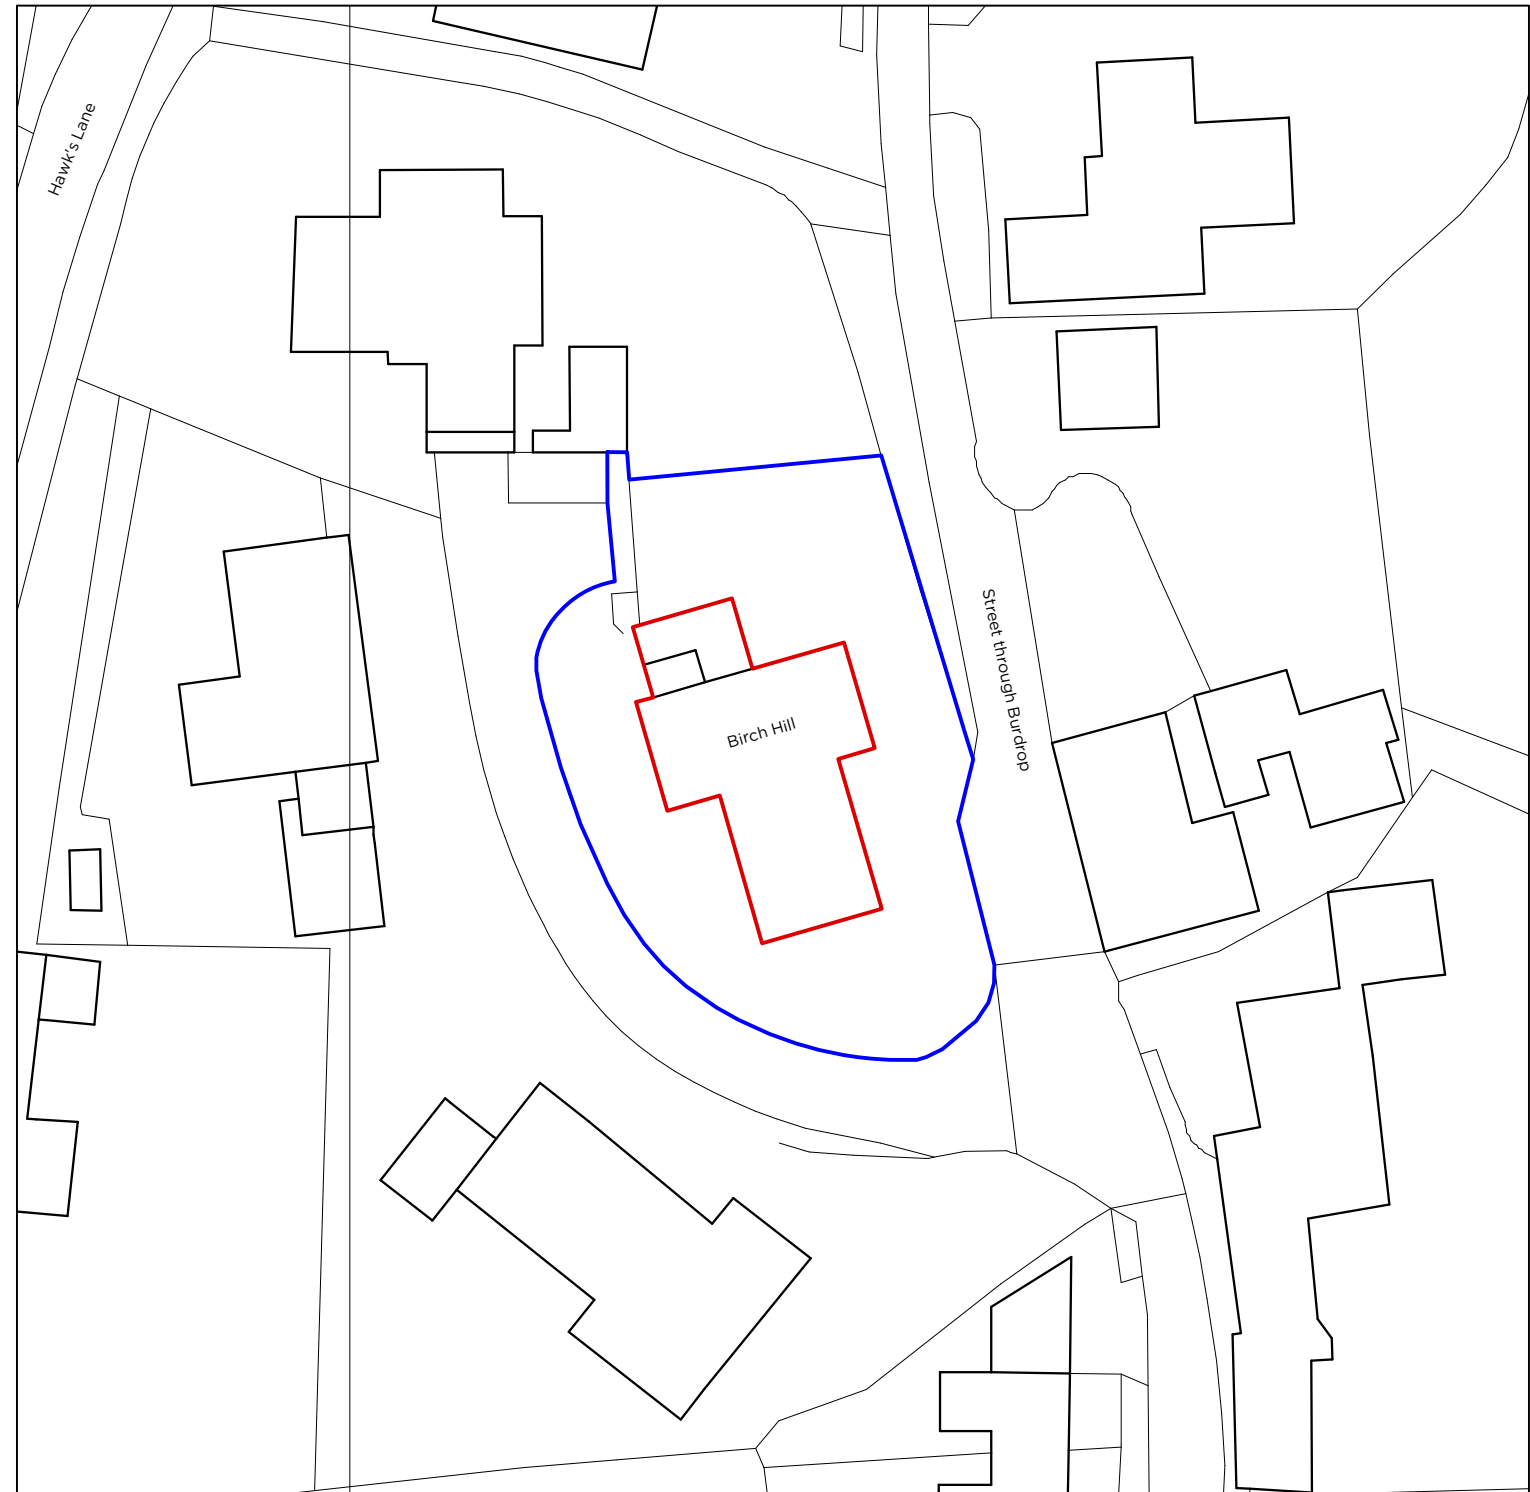

SITE BLOCK PLAN
 1:500

Land owned by the applicant

Application site

