


SECTION 3

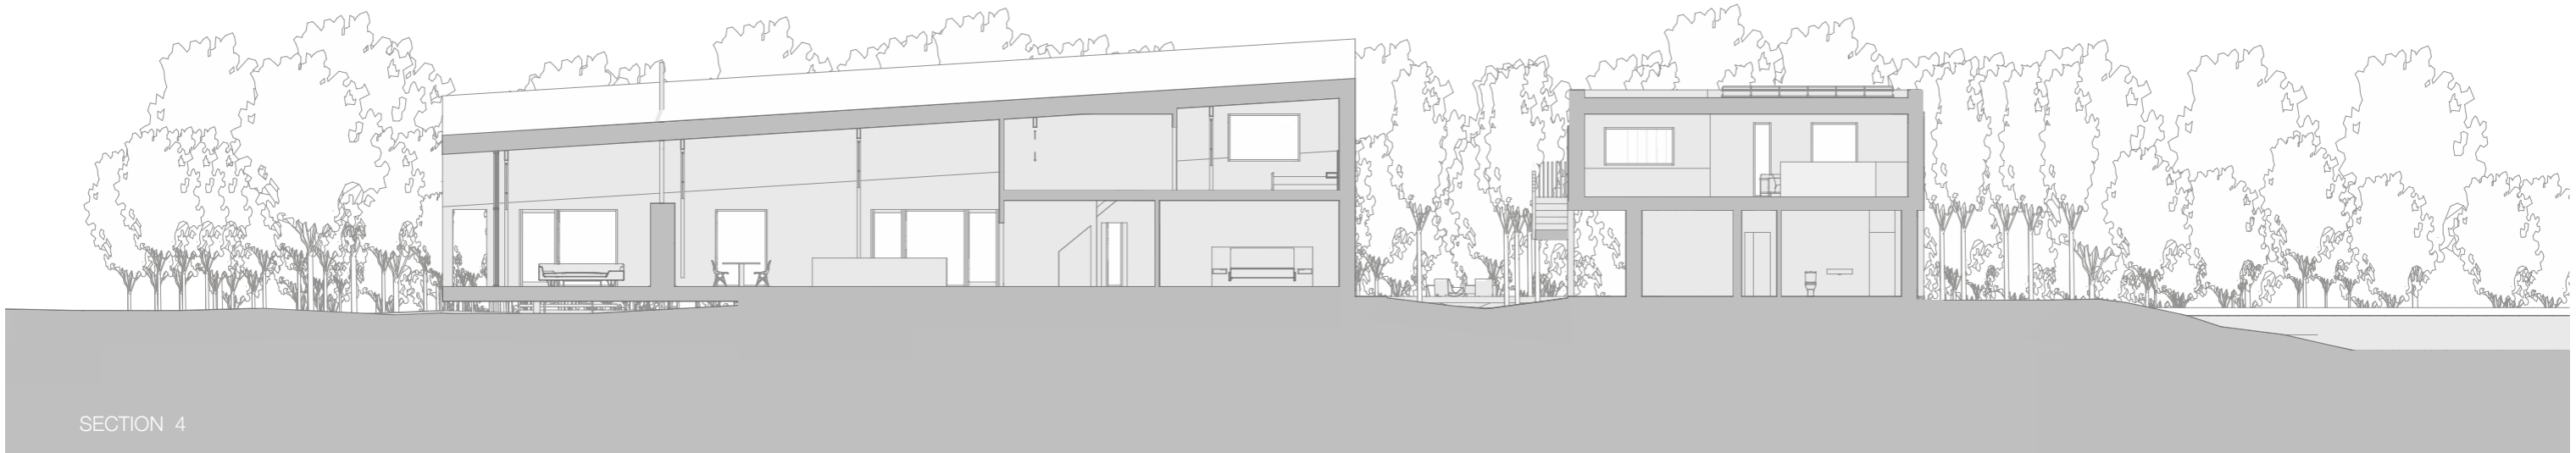

SECTION 4

Oxpens, Wigginton
Sections 3 & 4

Drawing no. **117-S-05 D**

Scale: 1:200 @ A3 / 1:100 @ A1
 Date: April 2020

Seymour-Smith Architects
www.seymoursmith.co.uk

copyright Seymour-Smith Architects

