



NOTES

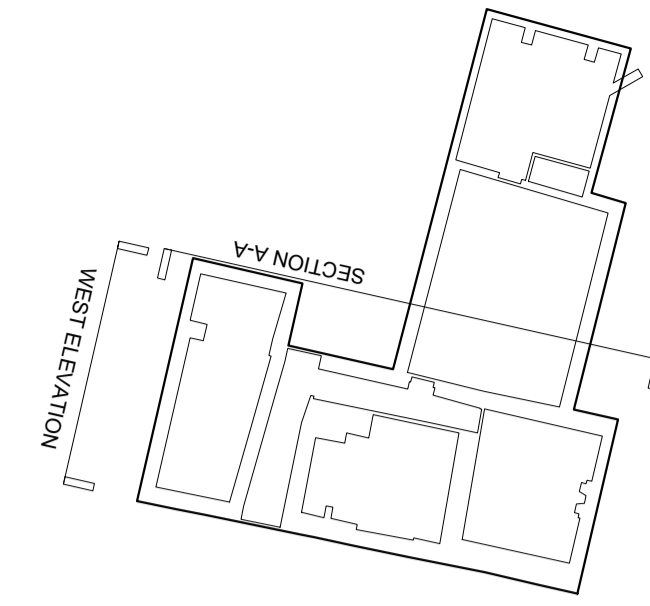


05 Key Plan
 NTS

Drawing Key


- 01 Existing lean-to extension
- 02 Blocked up existing window opening

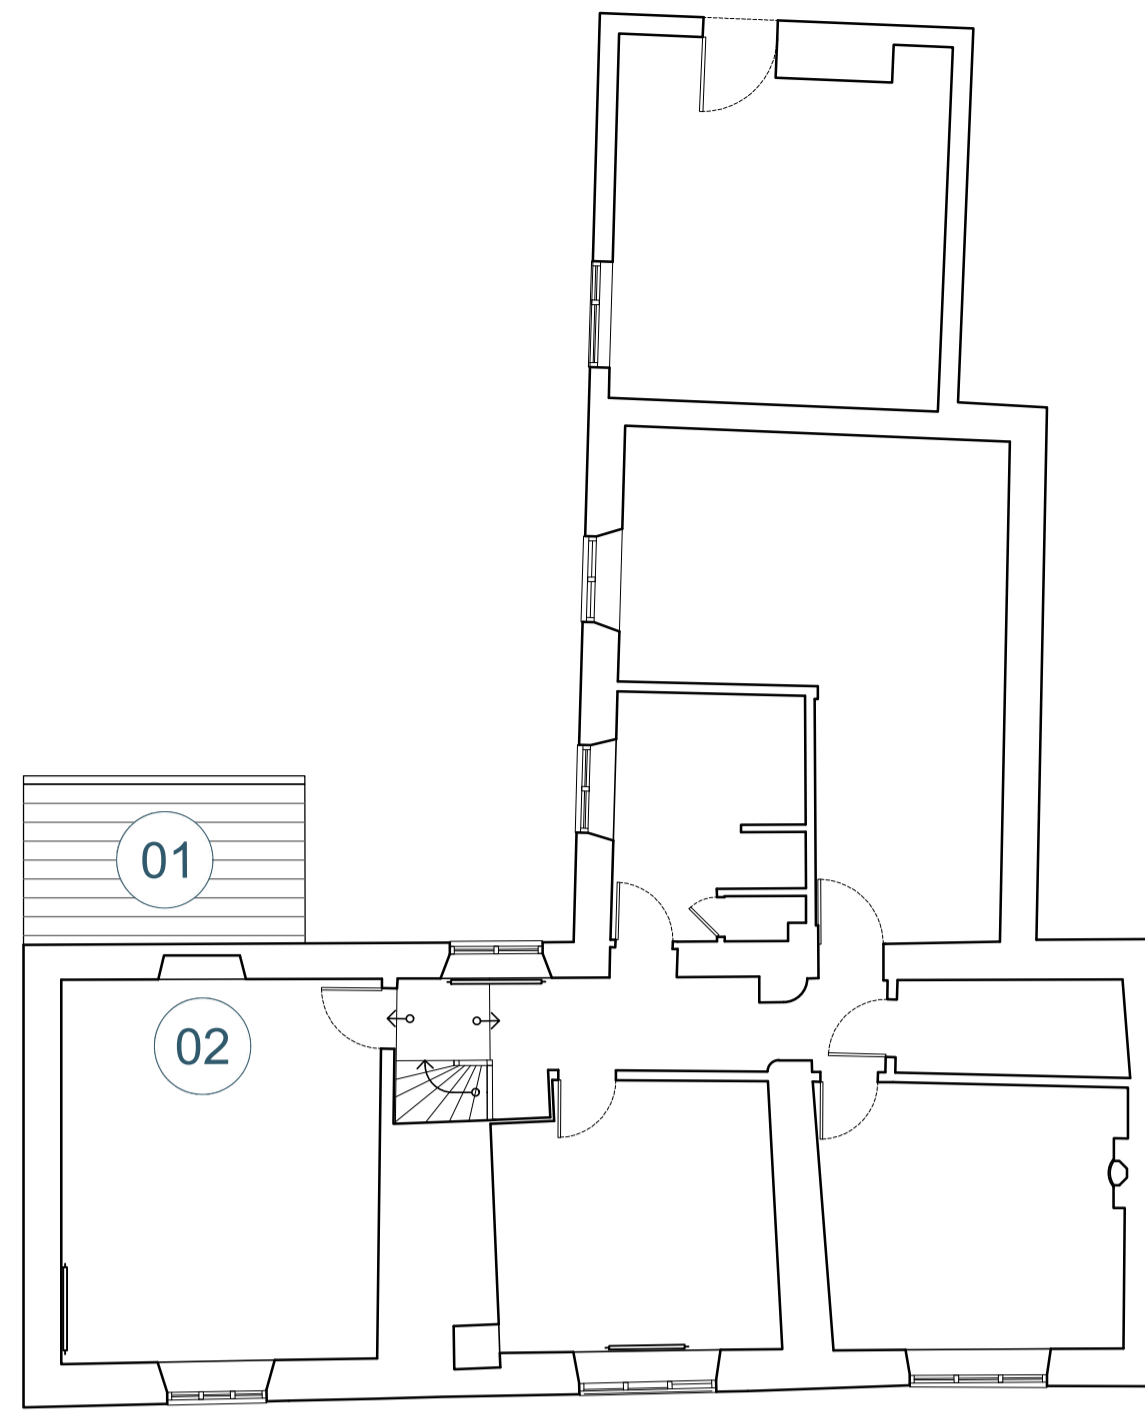


02 First Floor Plan As Existing
 1:100

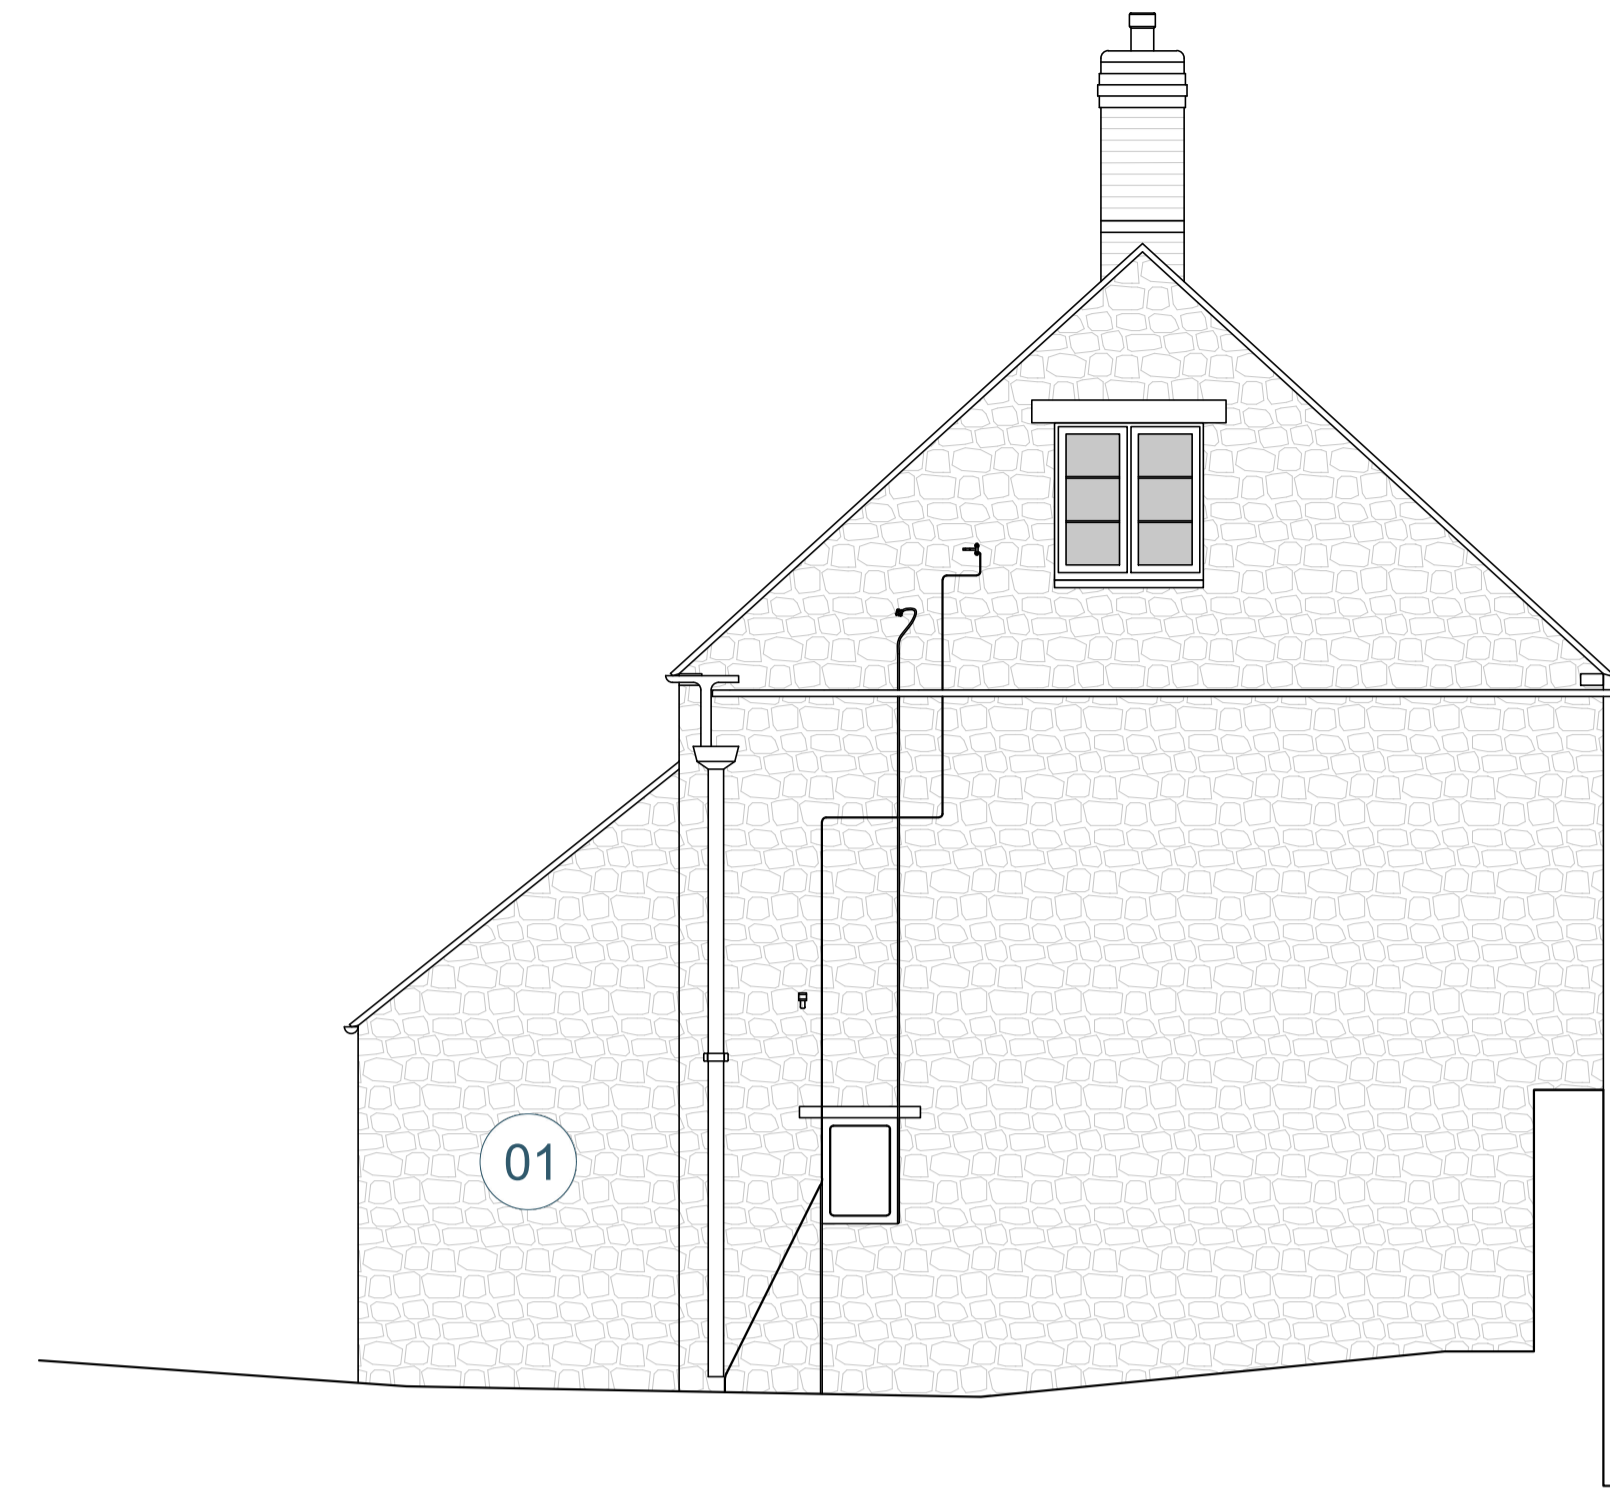



04 West Elevation As Existing
 1:50

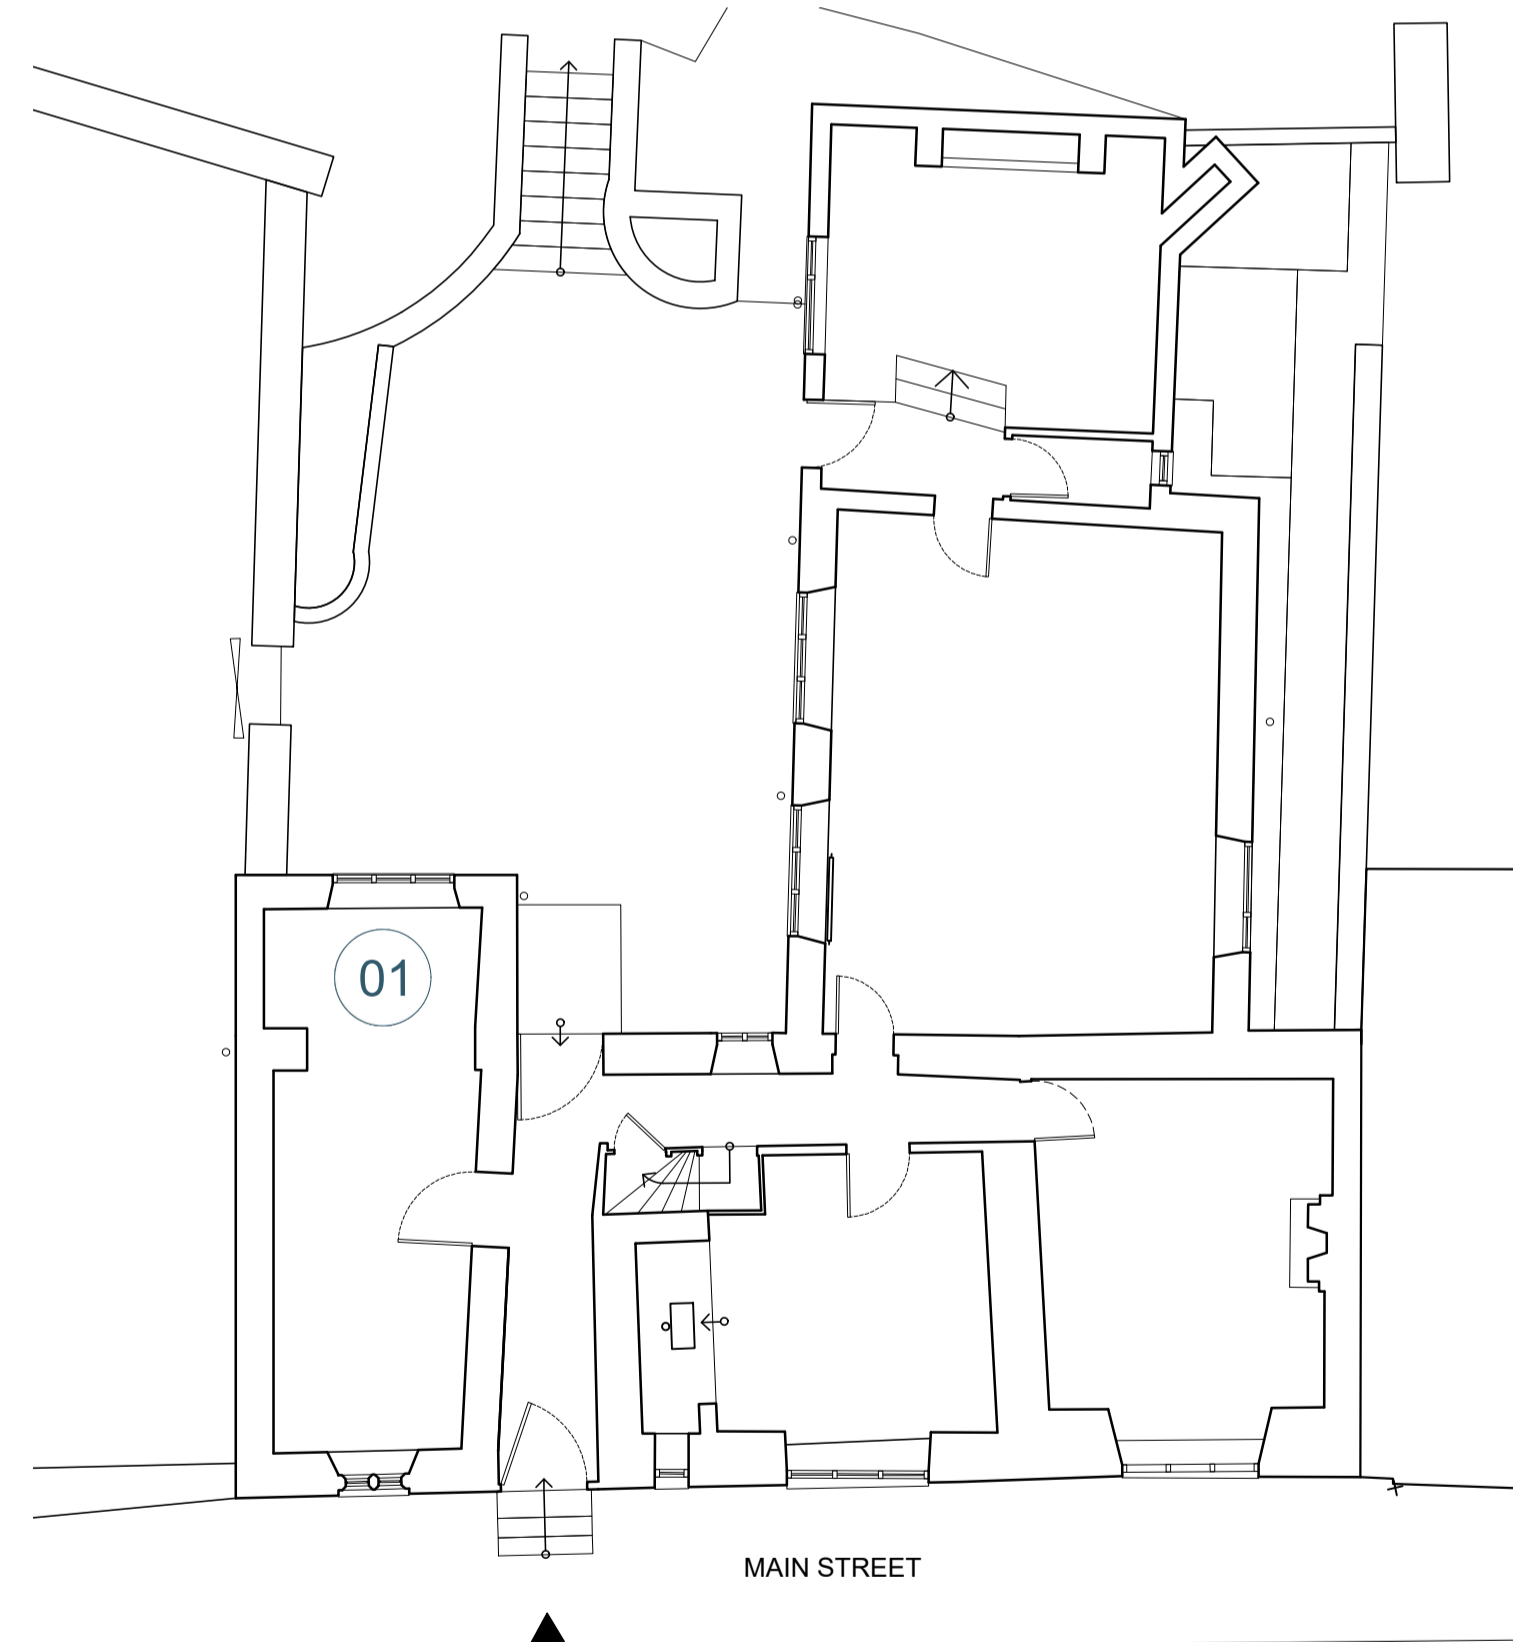

01 Ground Floor Plan As Existing
 1:100

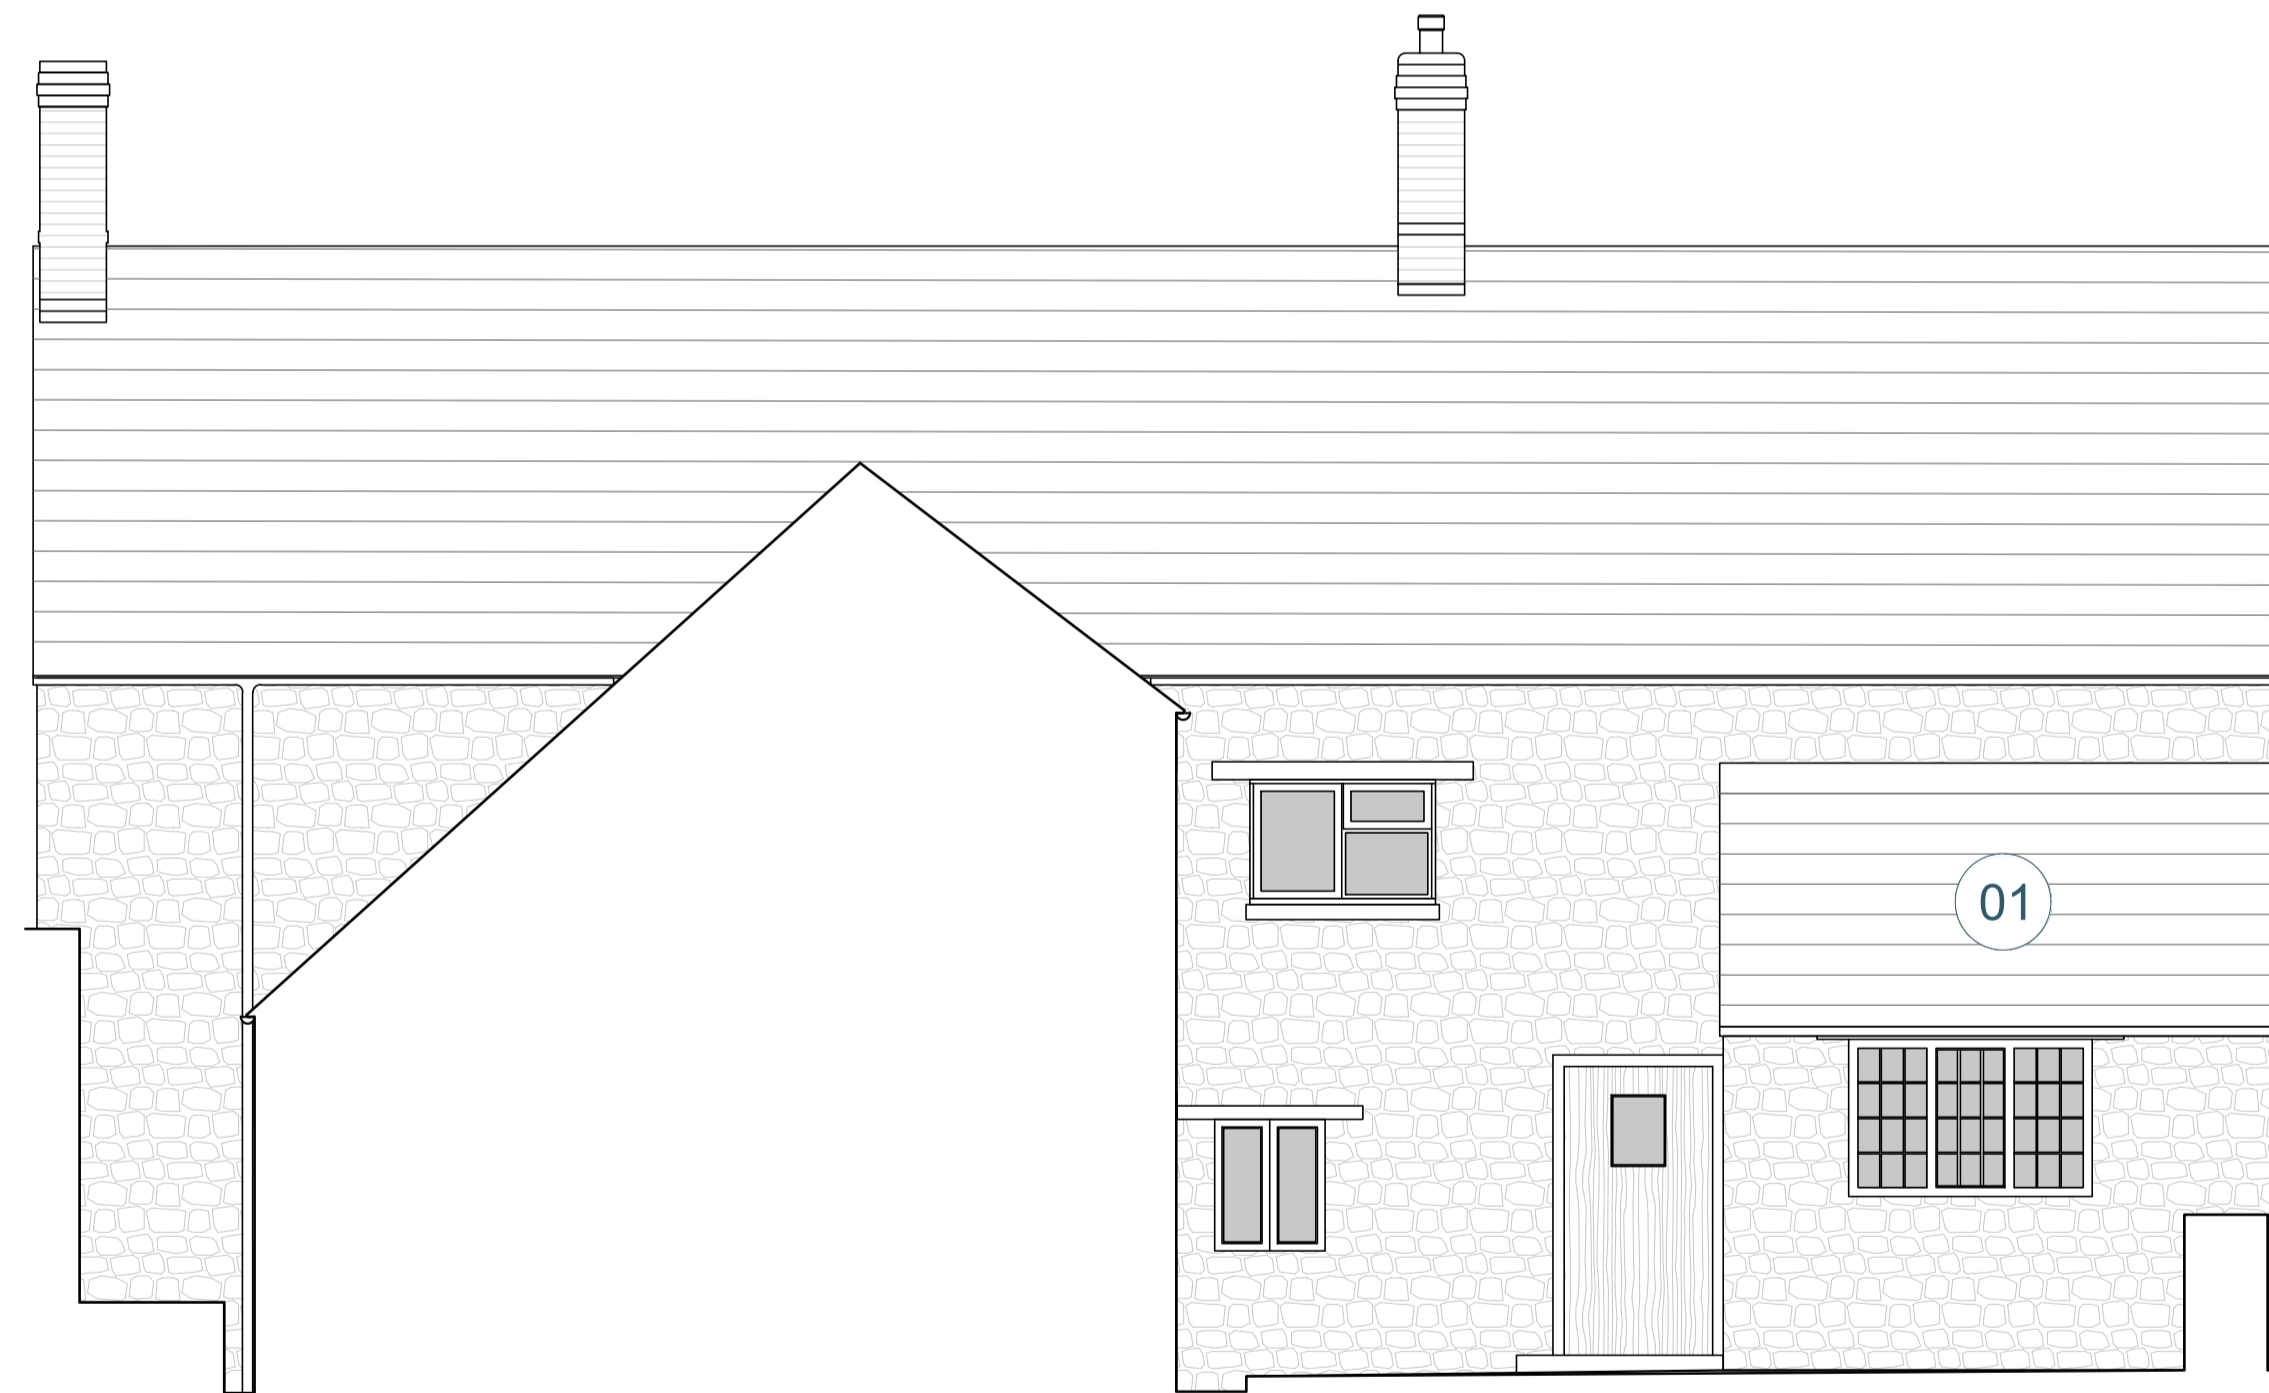

03 Section A-A As Existing
 1:50

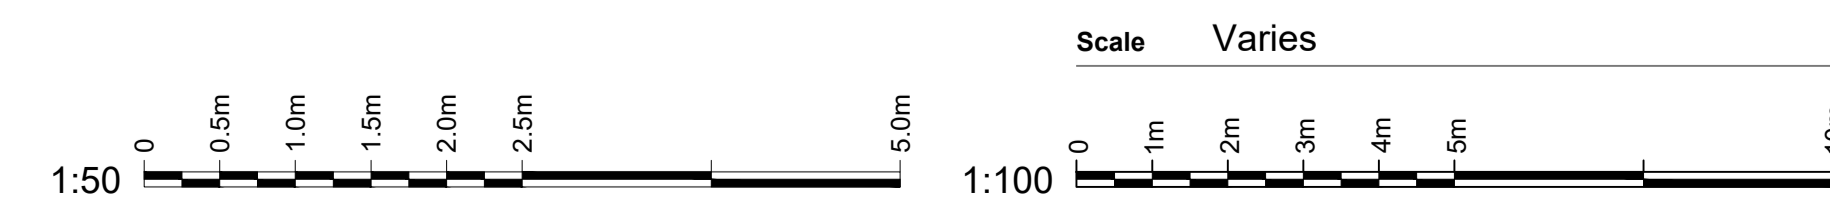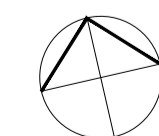

Drawing status
 PLANNING

Rev	Date	Description
00	18.06.20	First Issue

Drwg no 2002-PA-0002 Rev 00

Title GA Plans & Elevations
 As Existing