

Drawing Key
 --- Application site boundary


NOTES



01 Site Location Plan
 1:500



02 Block Plan
 1:200

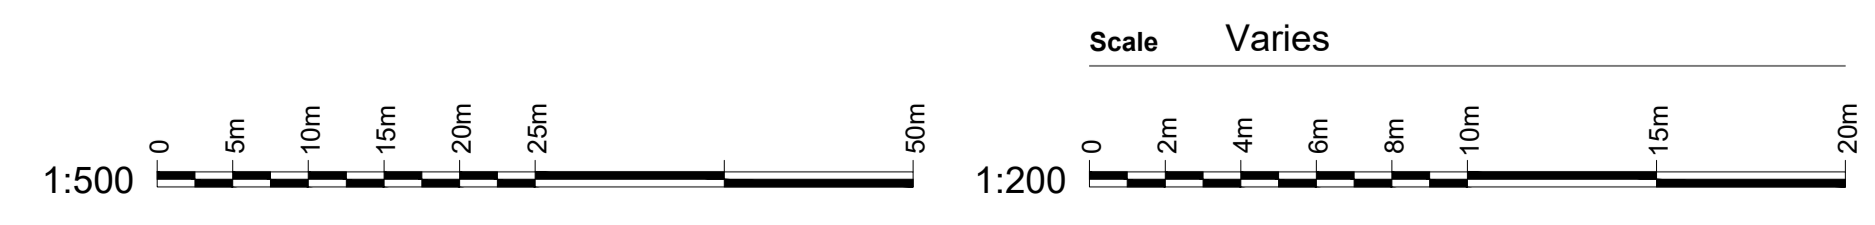

Drawing status		
PLANNING		
01	25.06.20	First Issue
Rev	Date	Description
Drwg no	2002-PA-0001	Rev 00
Title	Site Location & Block Plan	