


NOTES

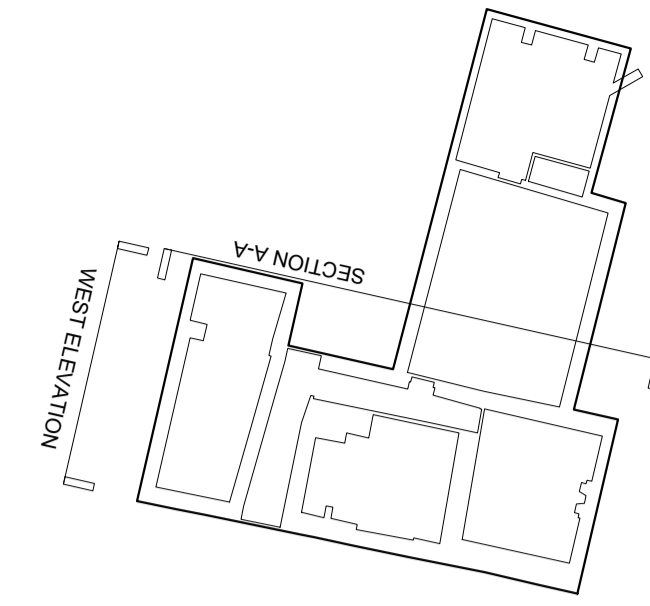

05 Key Plan
 NTS


Drawing Key

--- To be demolished


01 Lean-to carefully demolished

02 New four light traditional timber casement window. Window installed in existing structural opening. New window sill to be constructed using local stone. Stone colour and specification to match existing external walls.


03 New two light traditional timber casement window. Window installed in existing blocked up window opening.

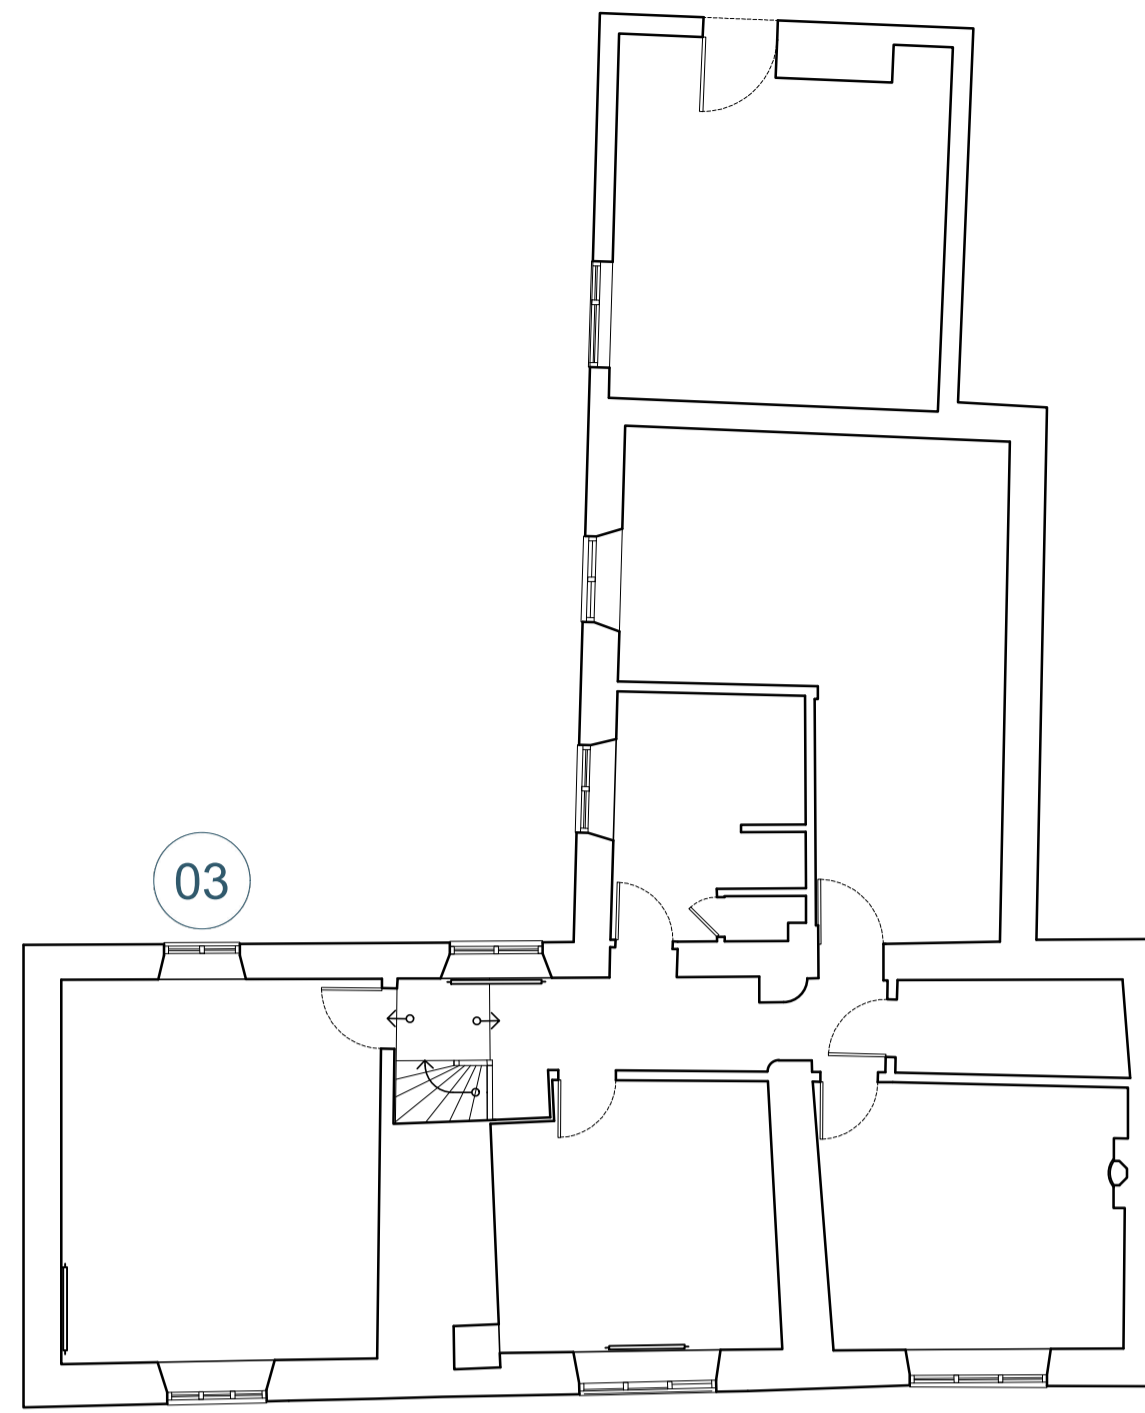


02 First Floor Plan As Proposed
 1:100

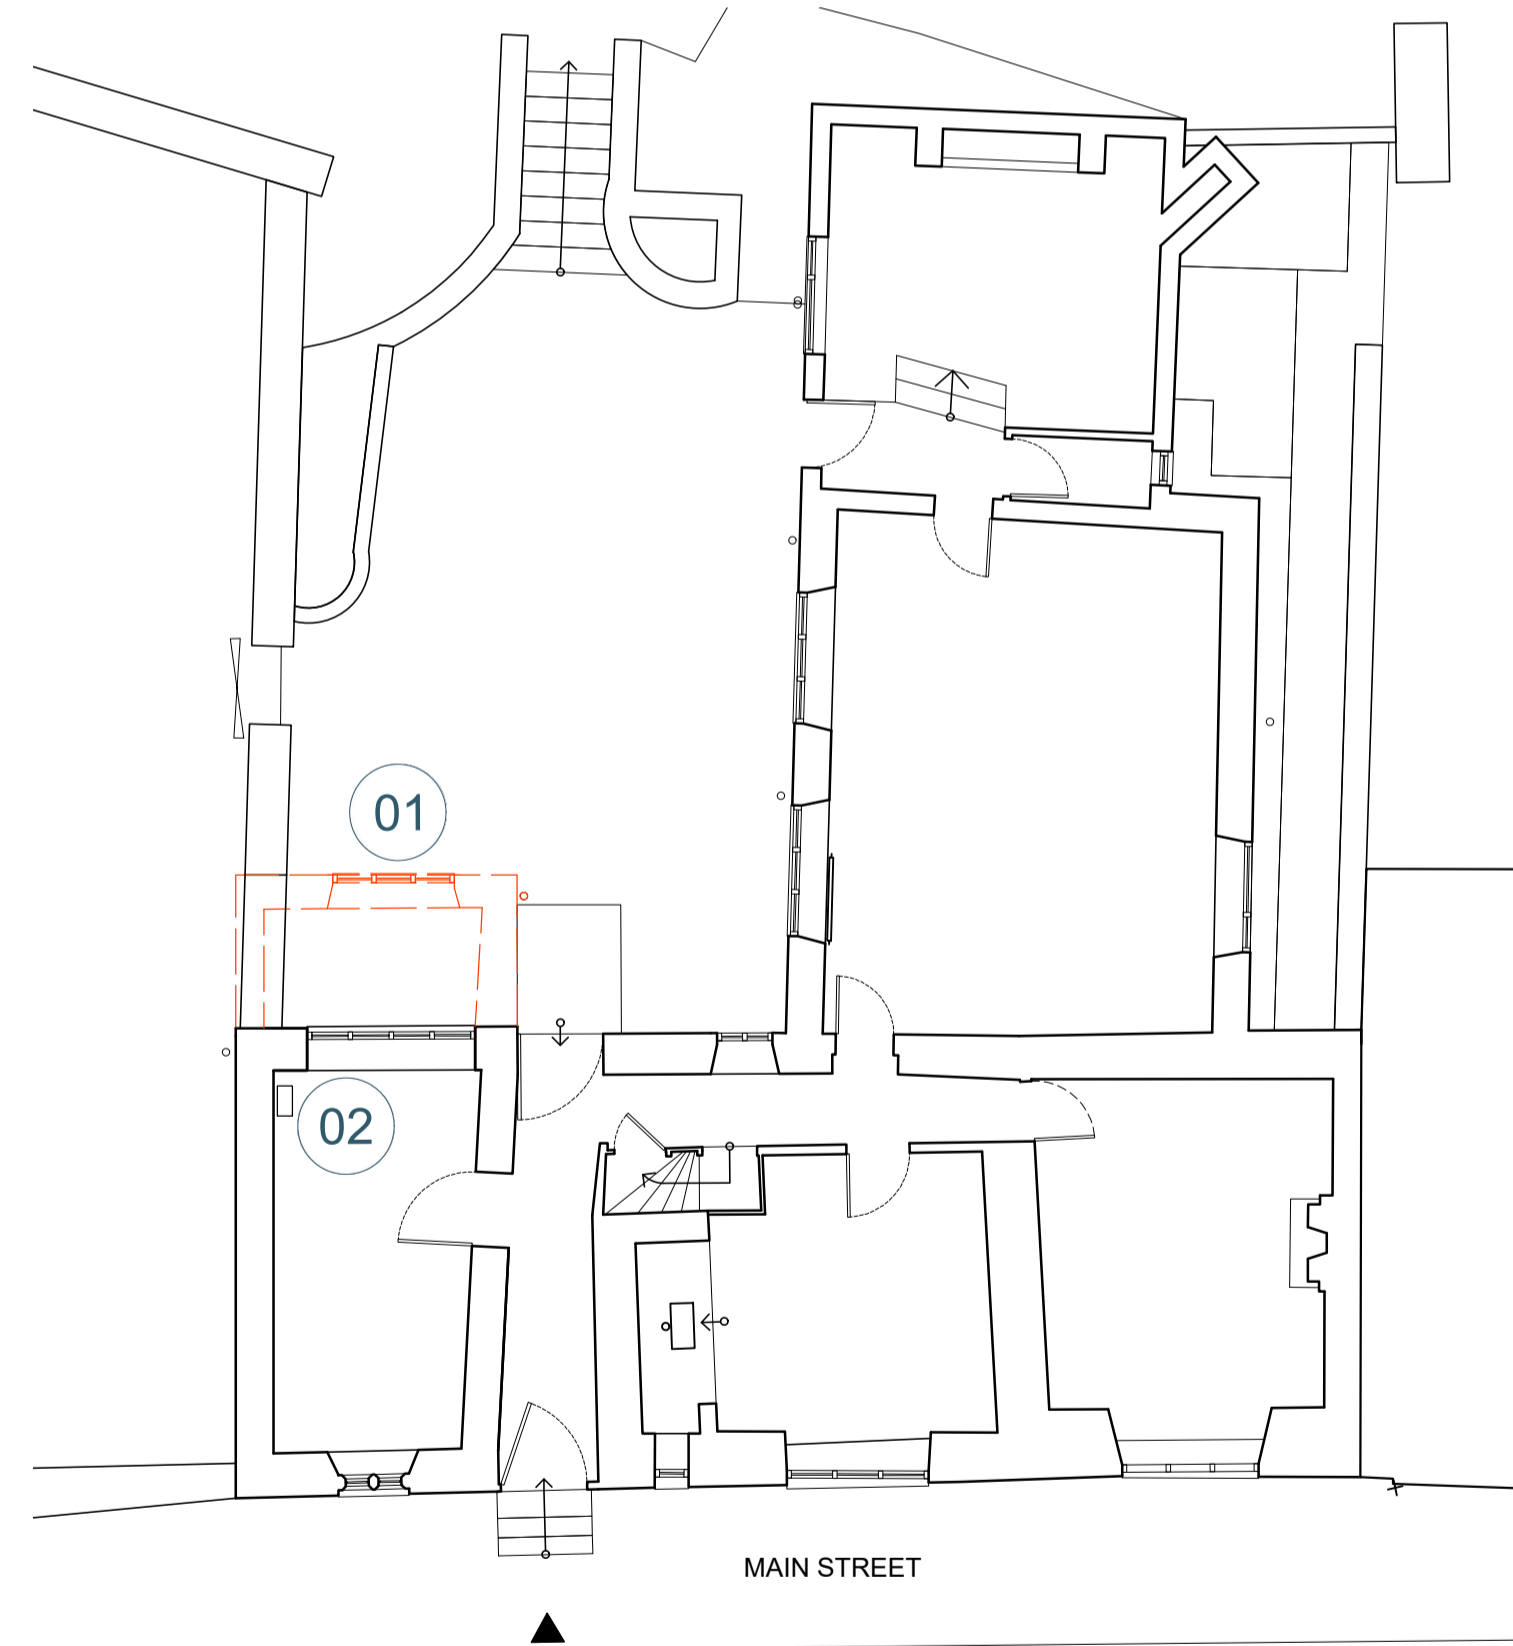


01 Ground Floor Plan As Proposed
 1:100

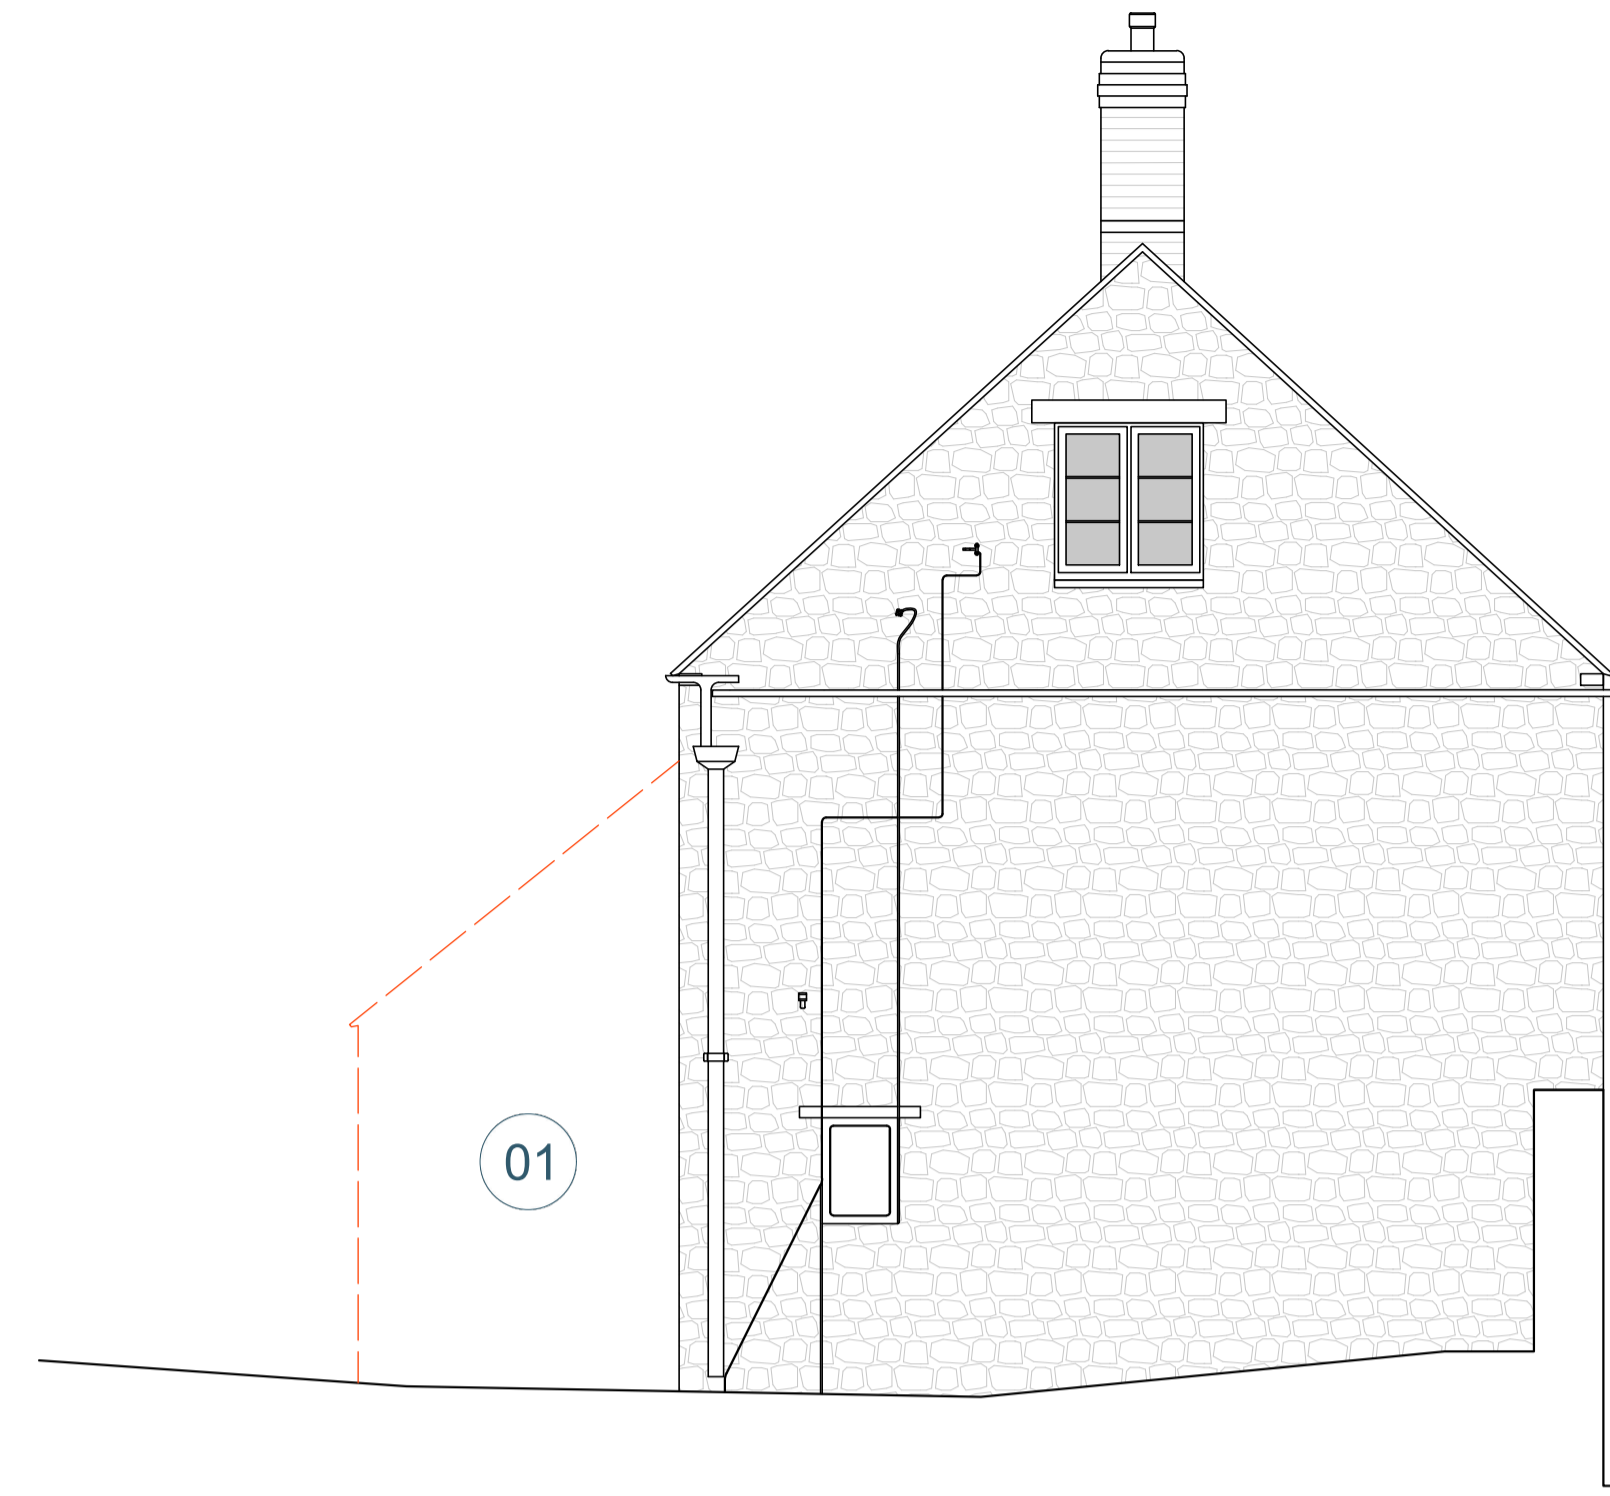

04 West Elevation As Proposed
 1:50

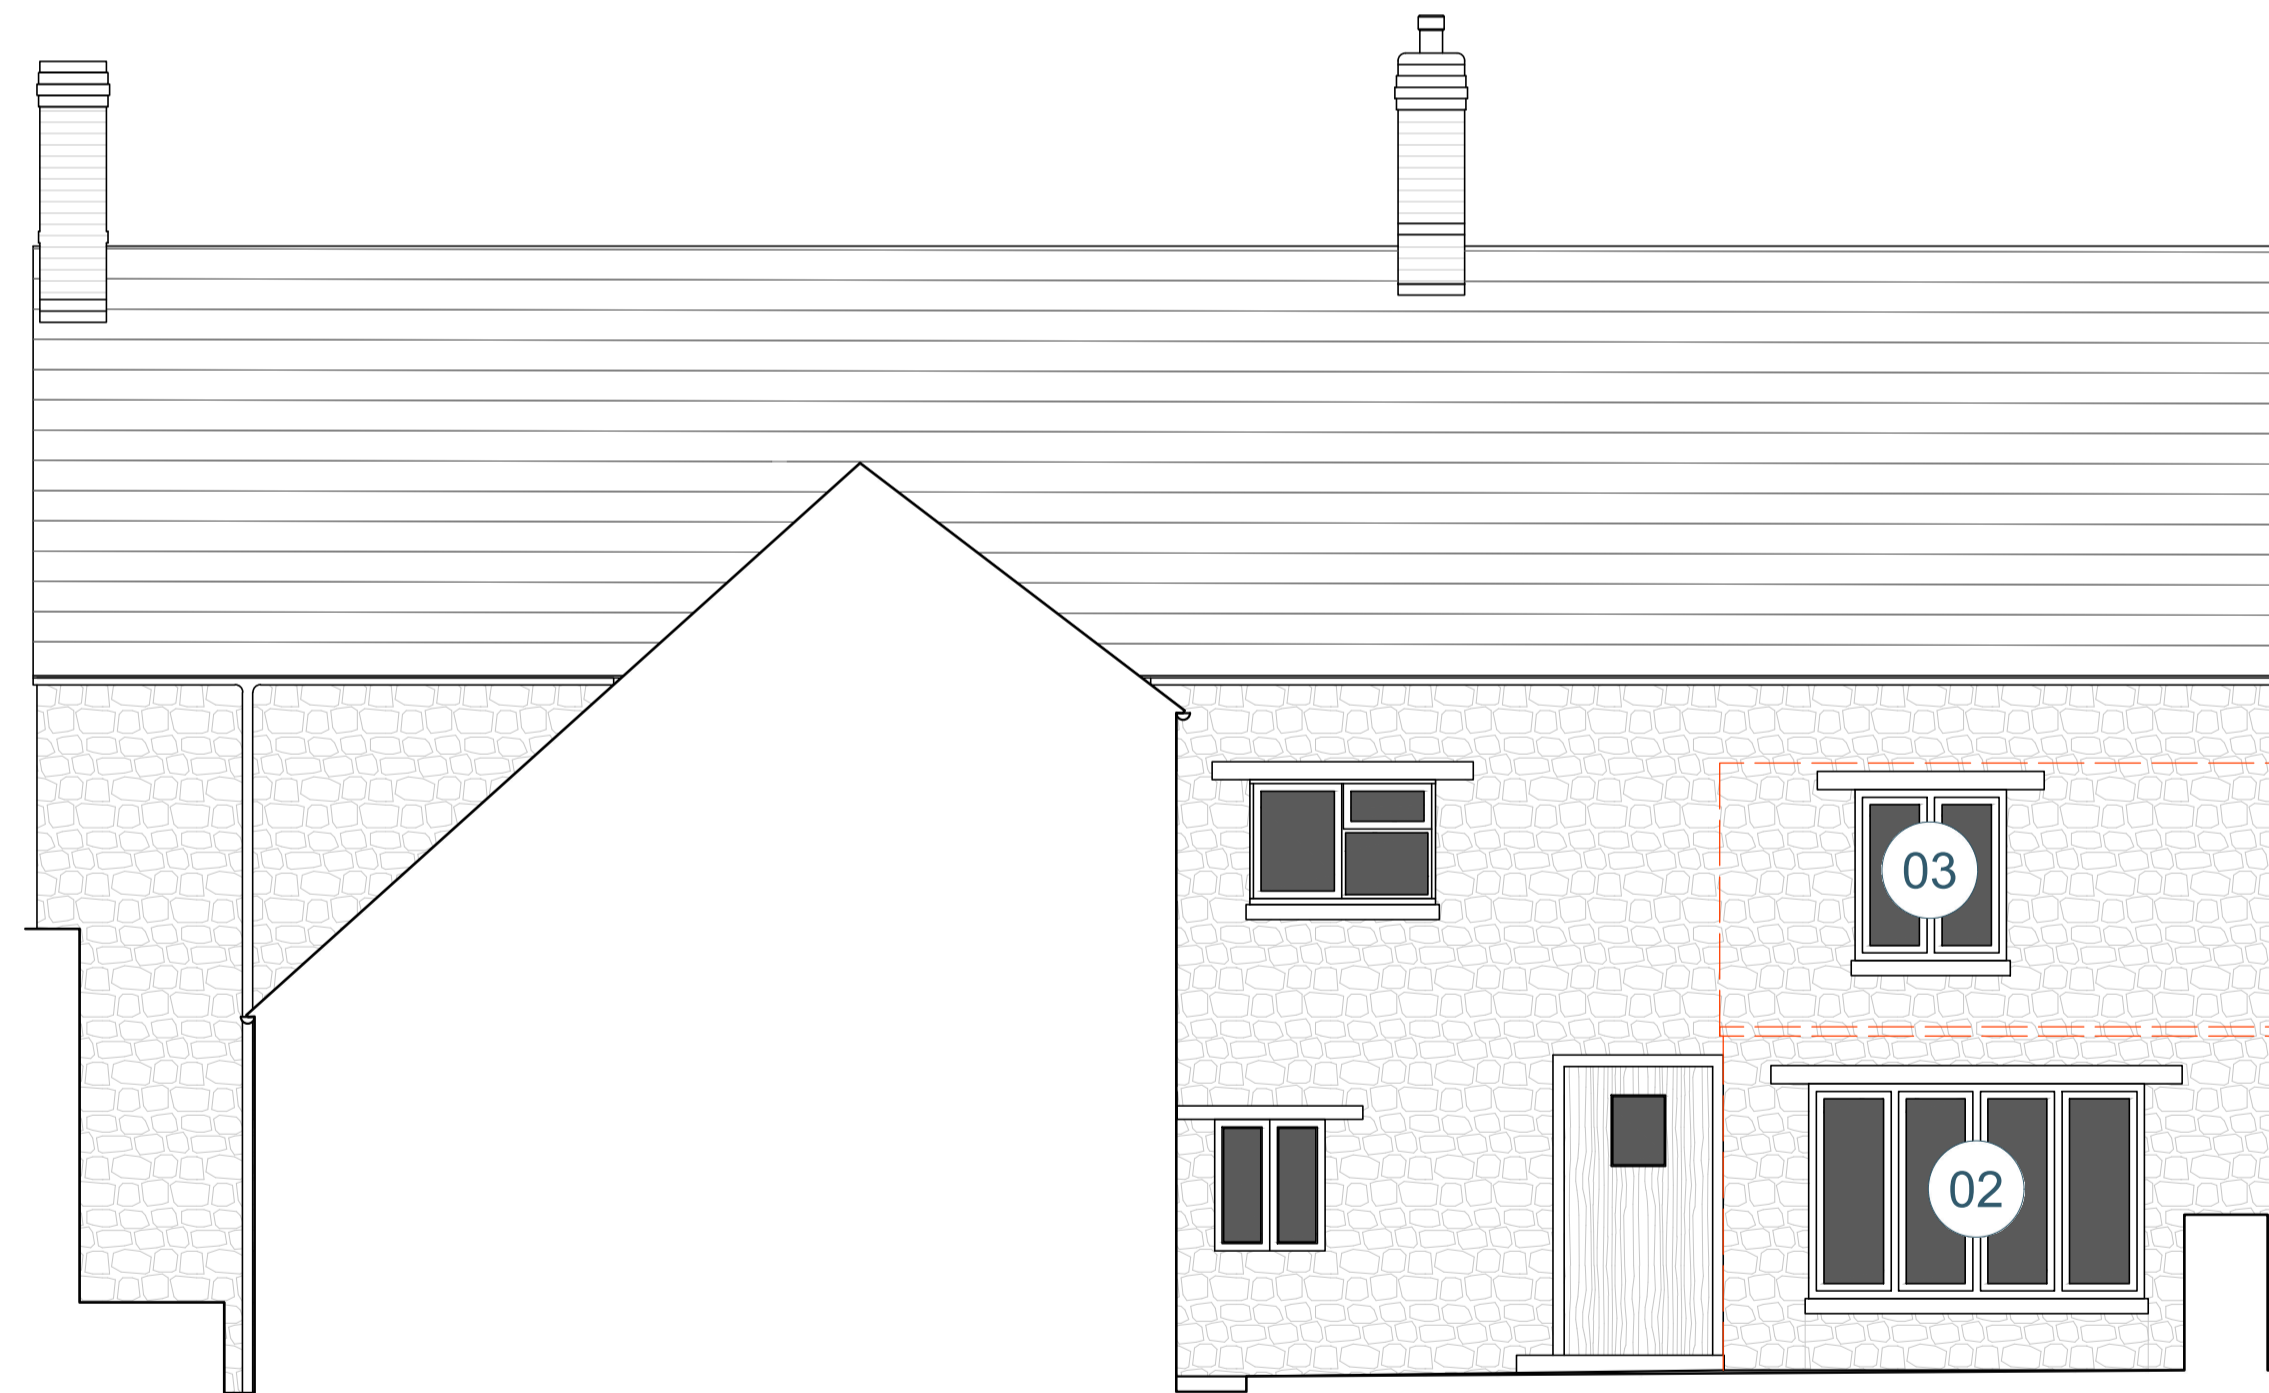

03 Section A-A As Proposed
 1:50

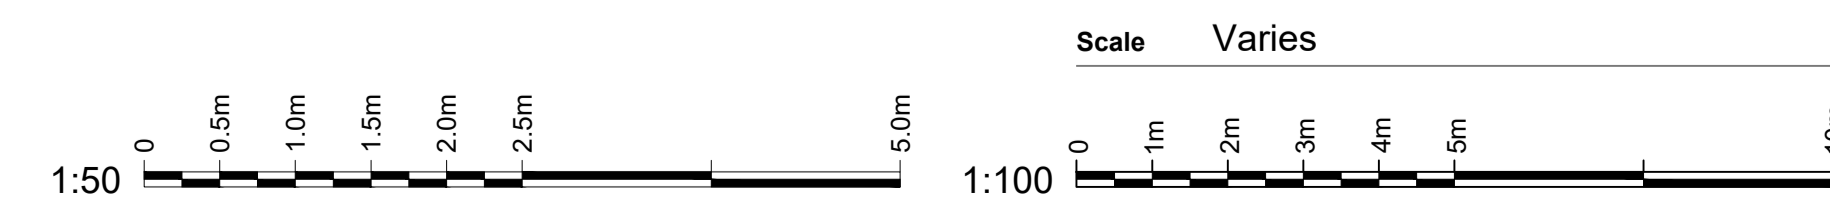

Drawing status
 PLANNING

Rev	Date	Description
00	18.06.20	First Issue

Drwg no 2002-PA-0003 Rev 00

Title GA Plans & Elevations
 As Proposed