


# SITE LAYOUT PLAN

SCALE 1:500

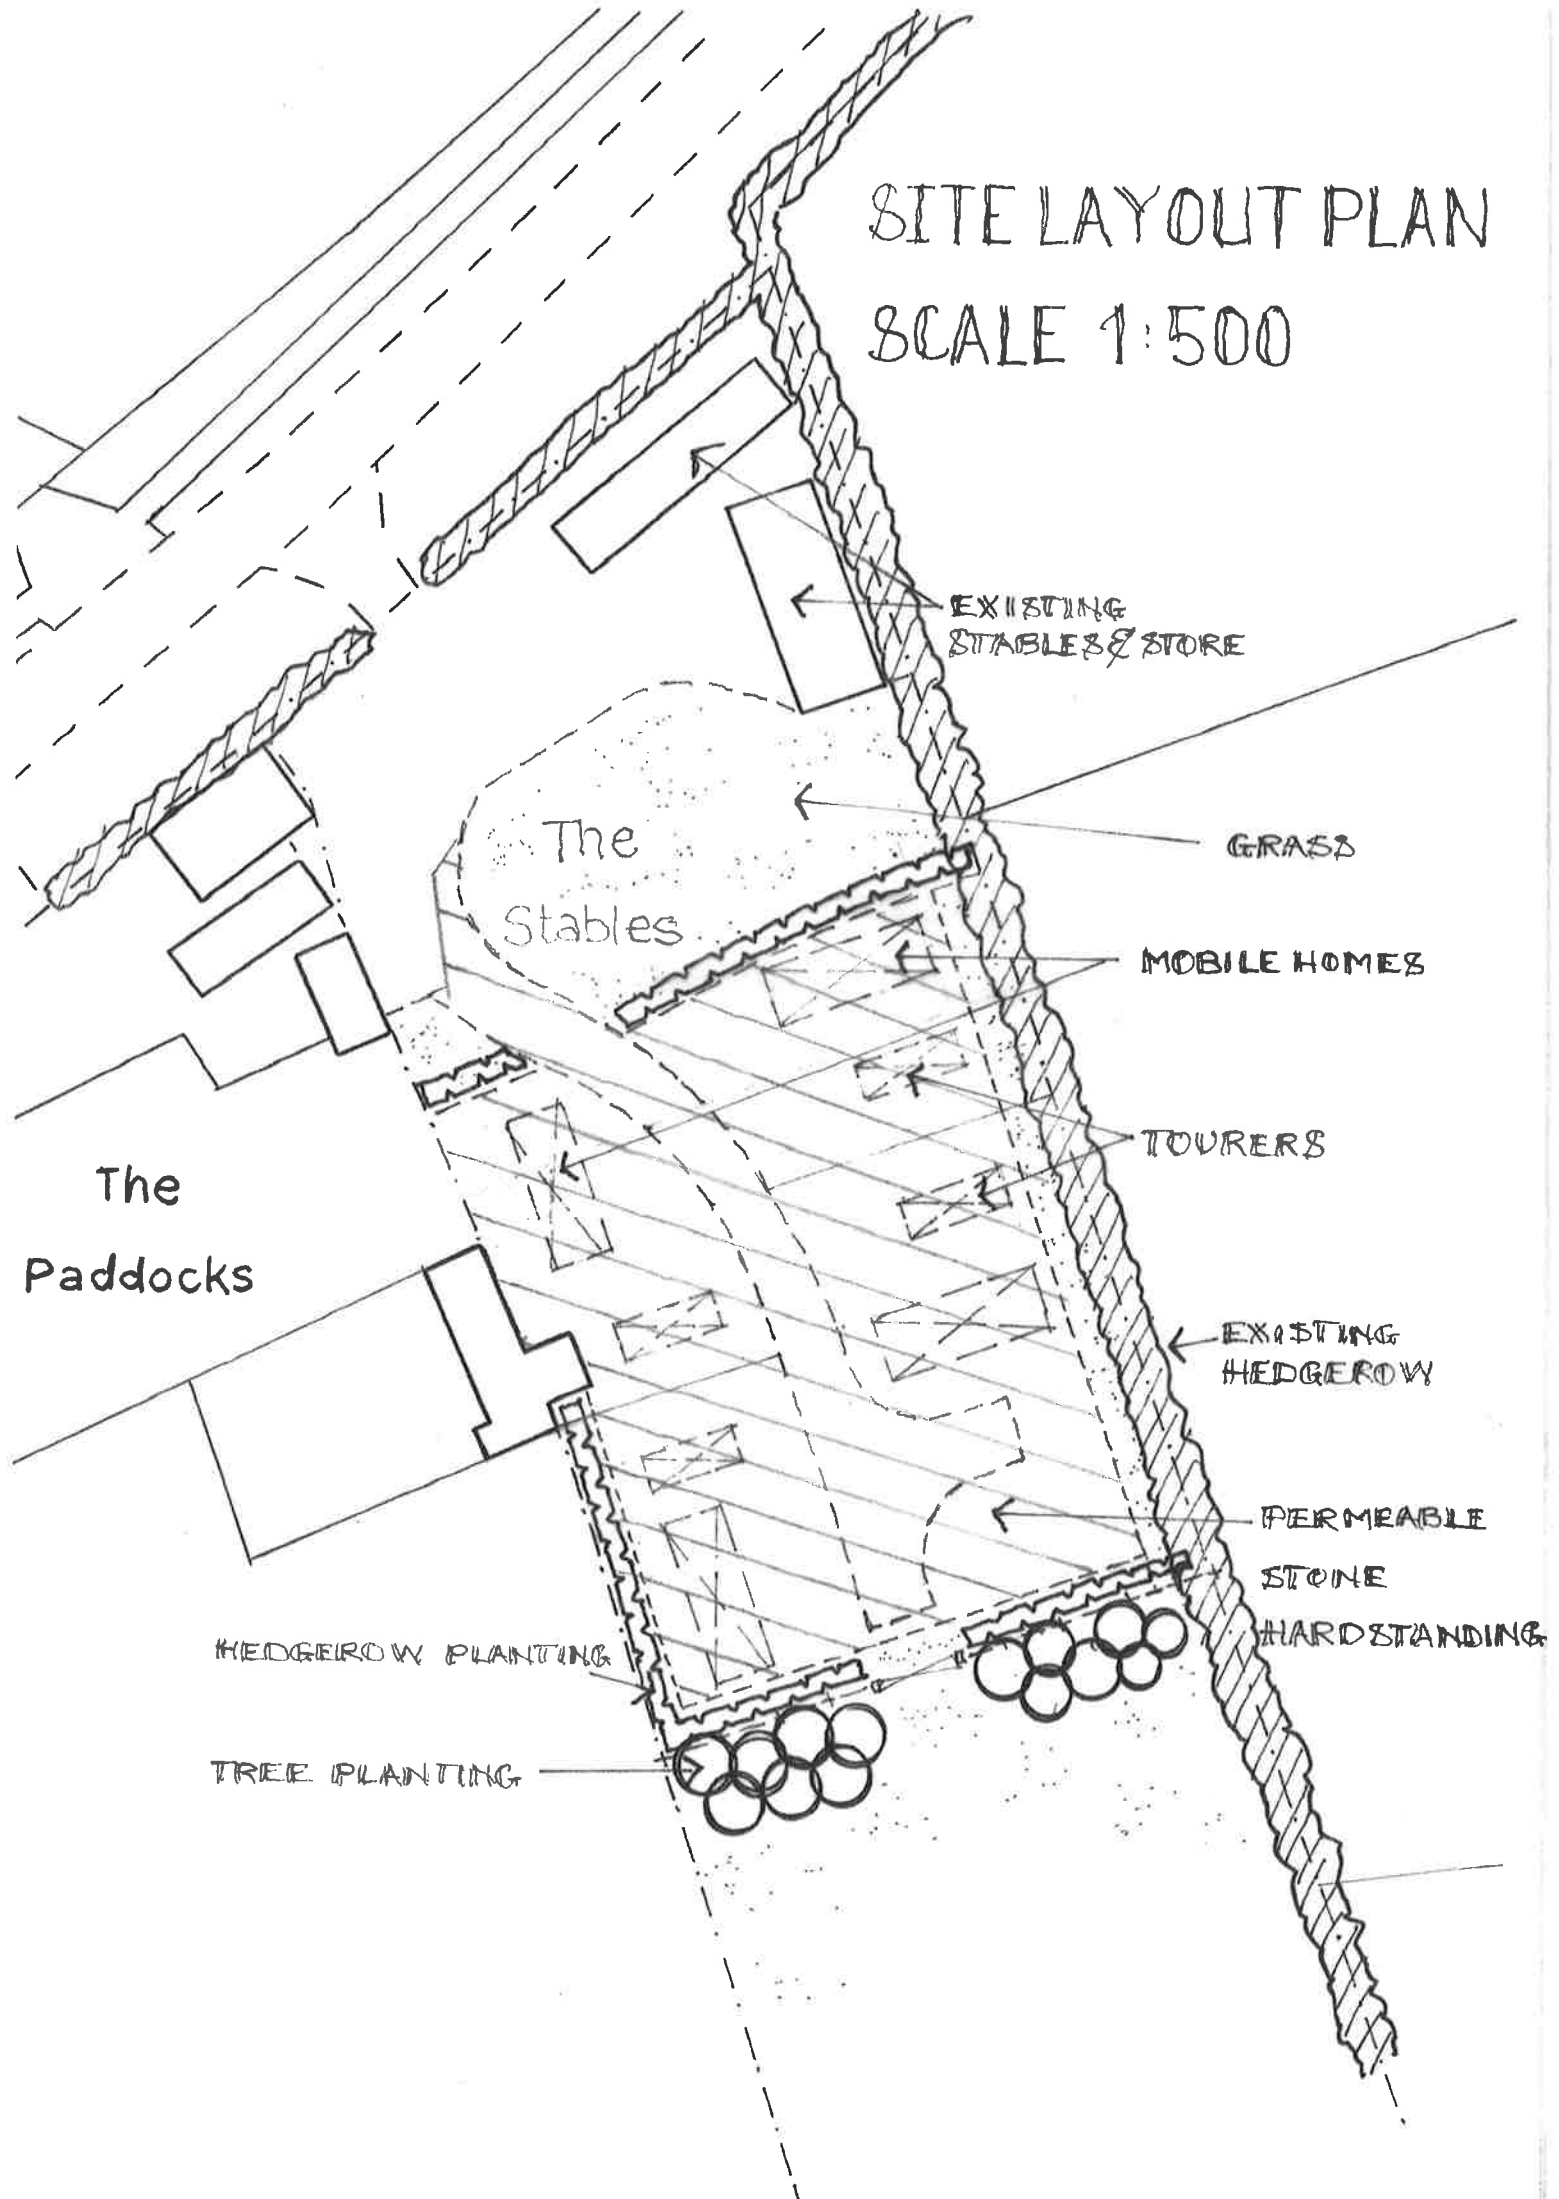

EXISTING STABLES & STORE

The Stables

GRASS

MOBILE HOMES

TOURERS

EXISTING HEDGEROW

PERMEABLE STONE

HARDSTANDING

HEDGEIROW PLANTING

TREE PLANTING

The Paddocks