


BROAD STREET

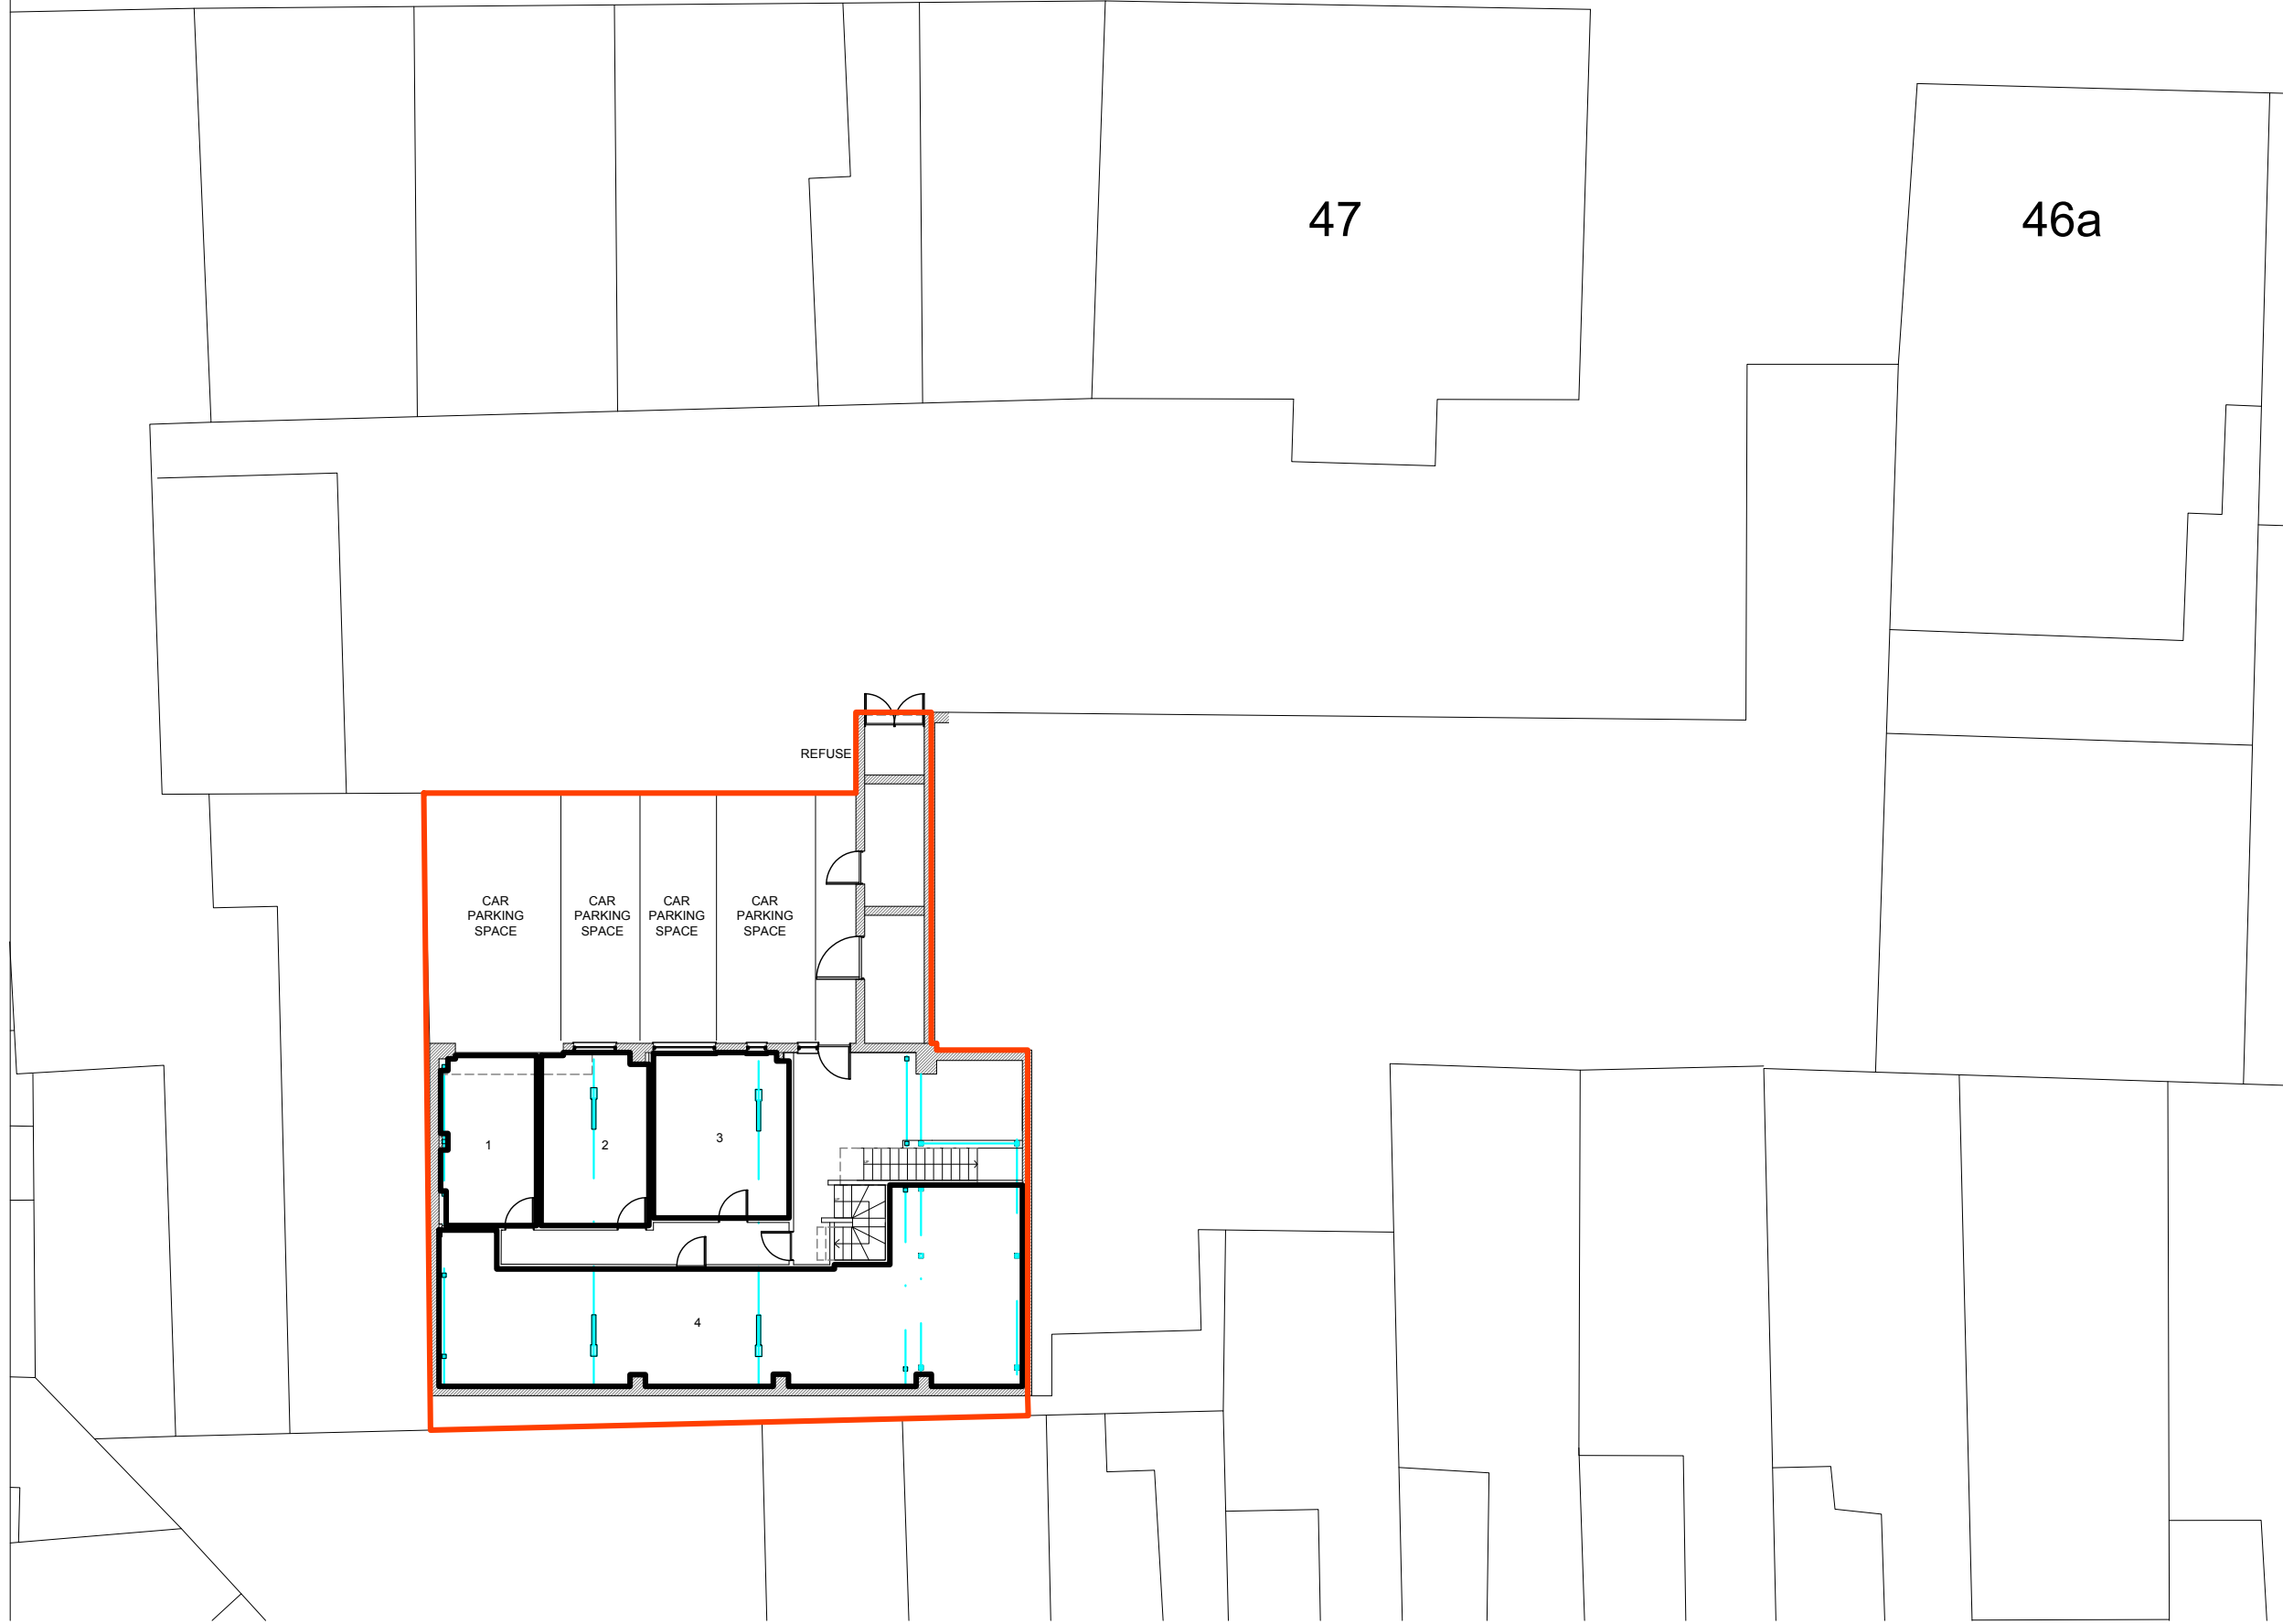

PROJECT:
47f Broad Street, Banbury

DRAWING:
BLOCK PLAN



DRAWING Number & Revision:
47fBS / 2020 / 00

BLOCK PLAN scale 1:200

