

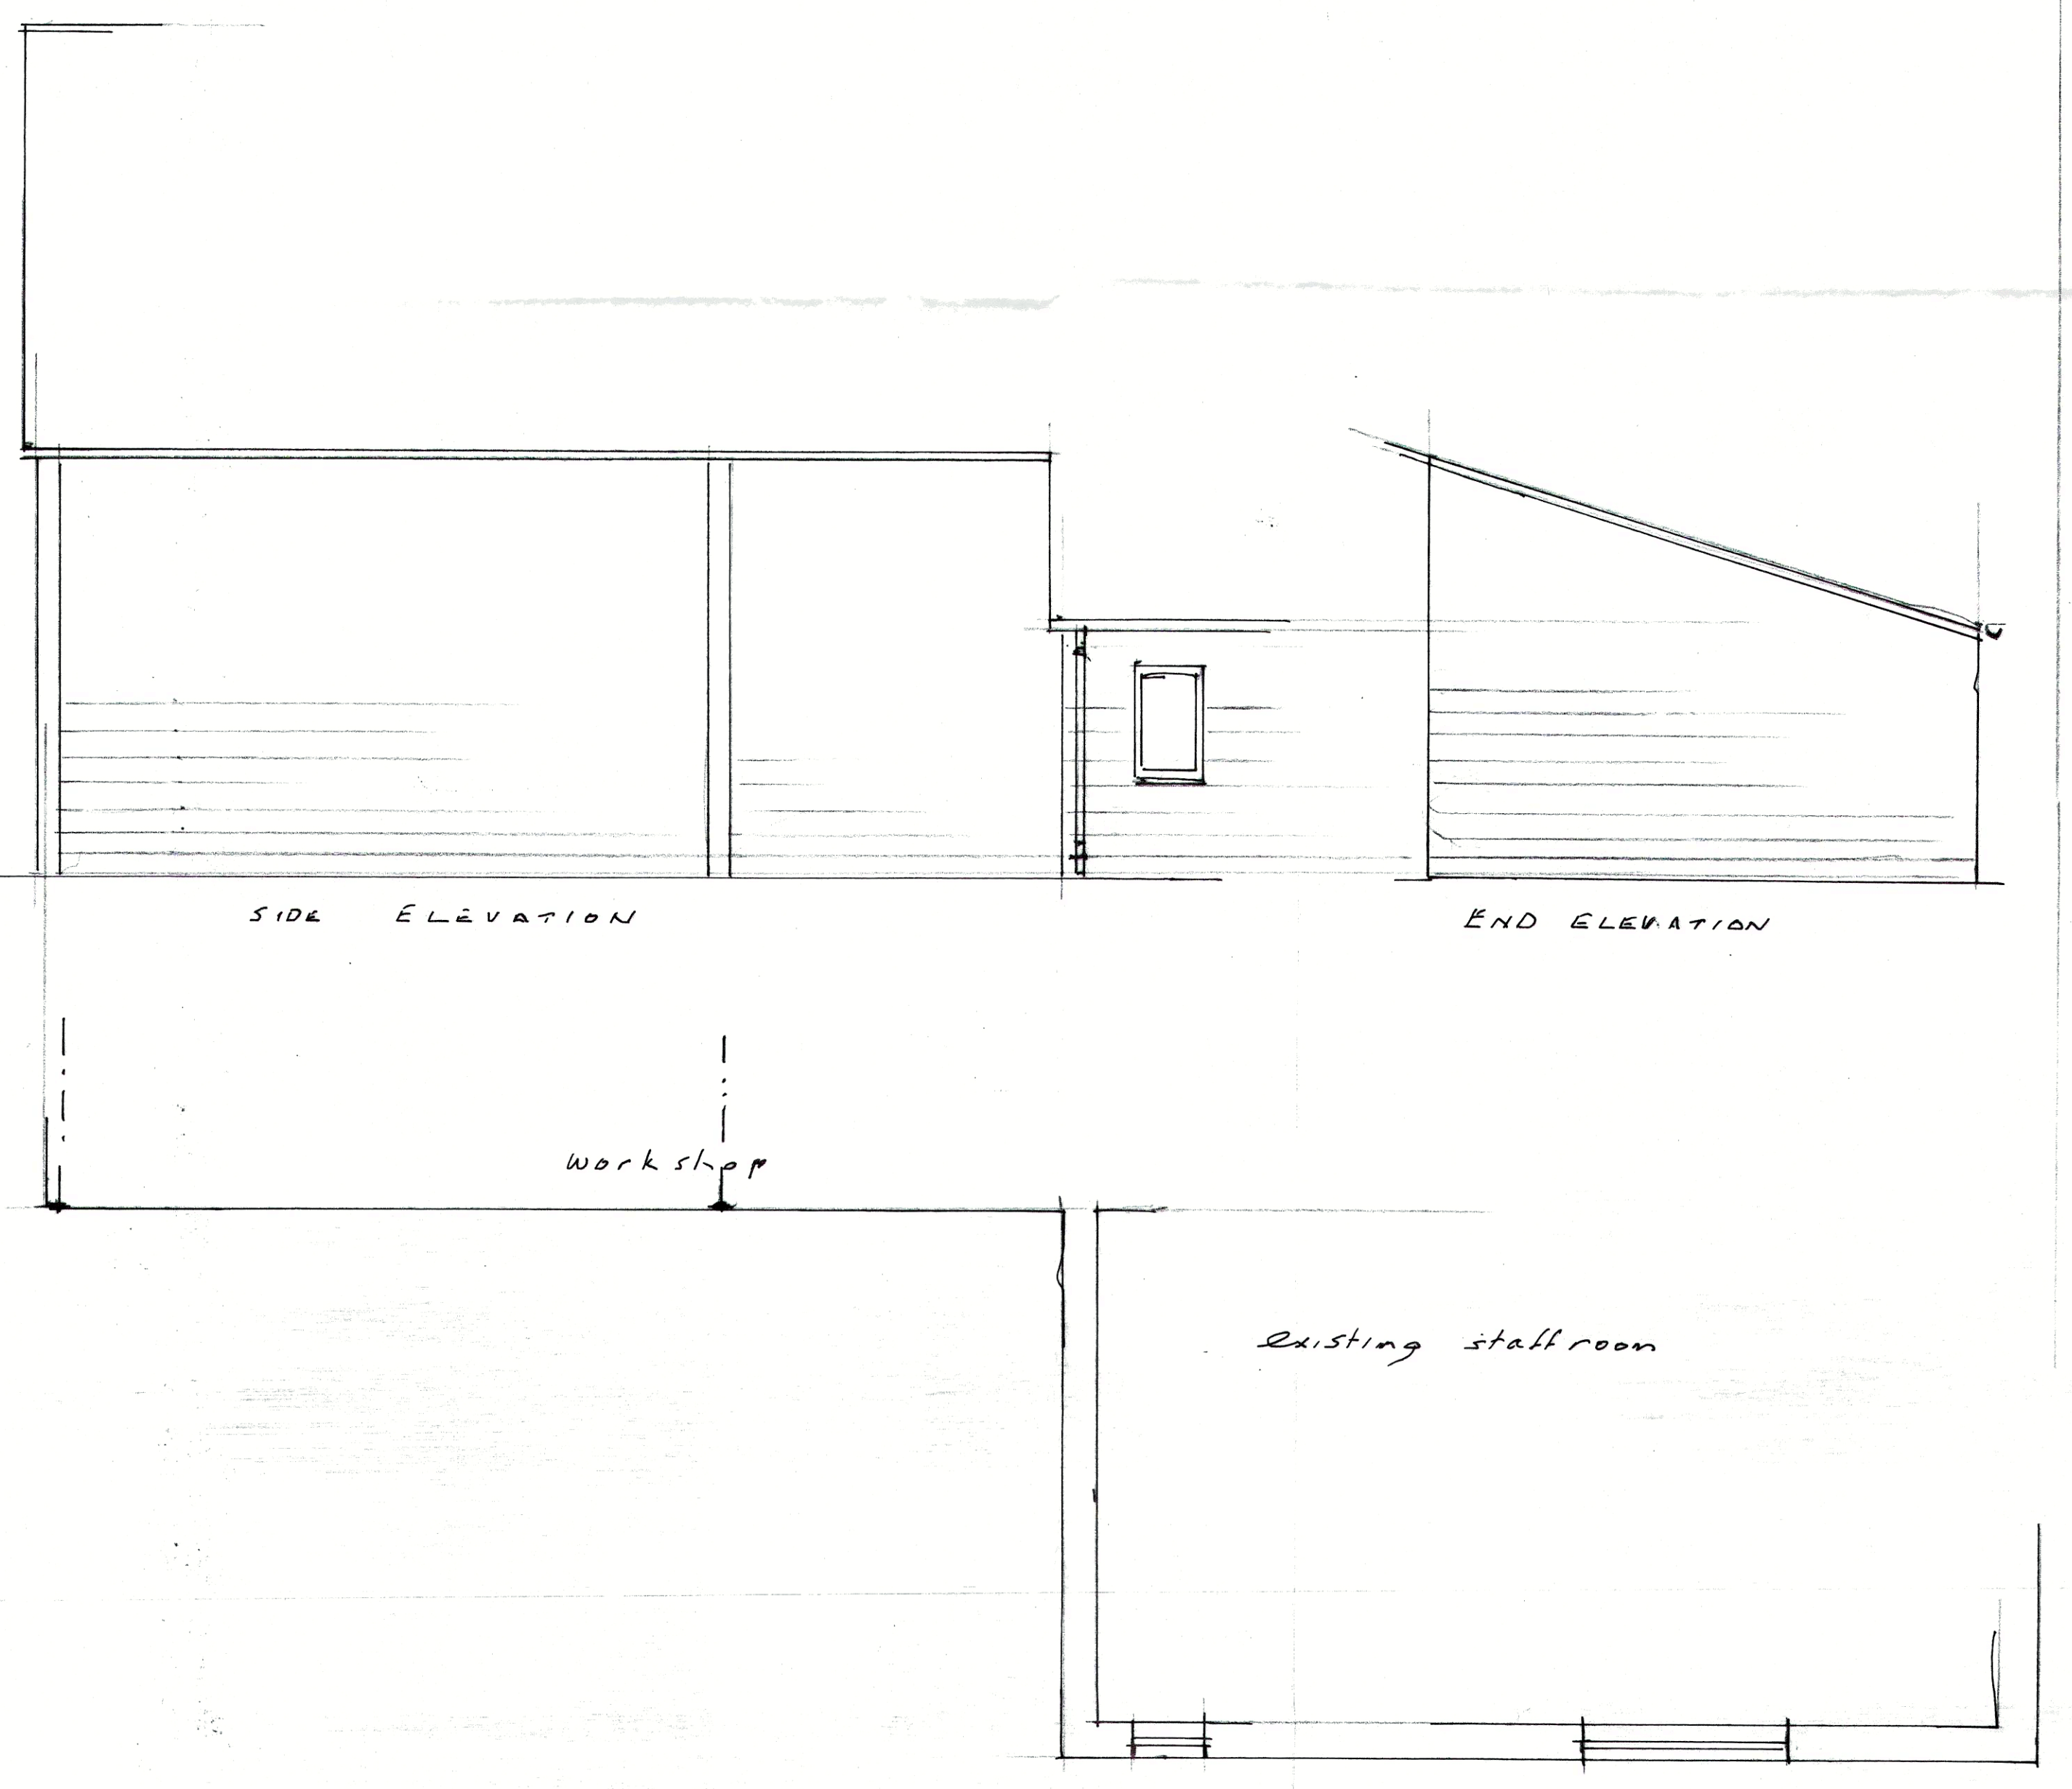


SITE LOCATION PLAN

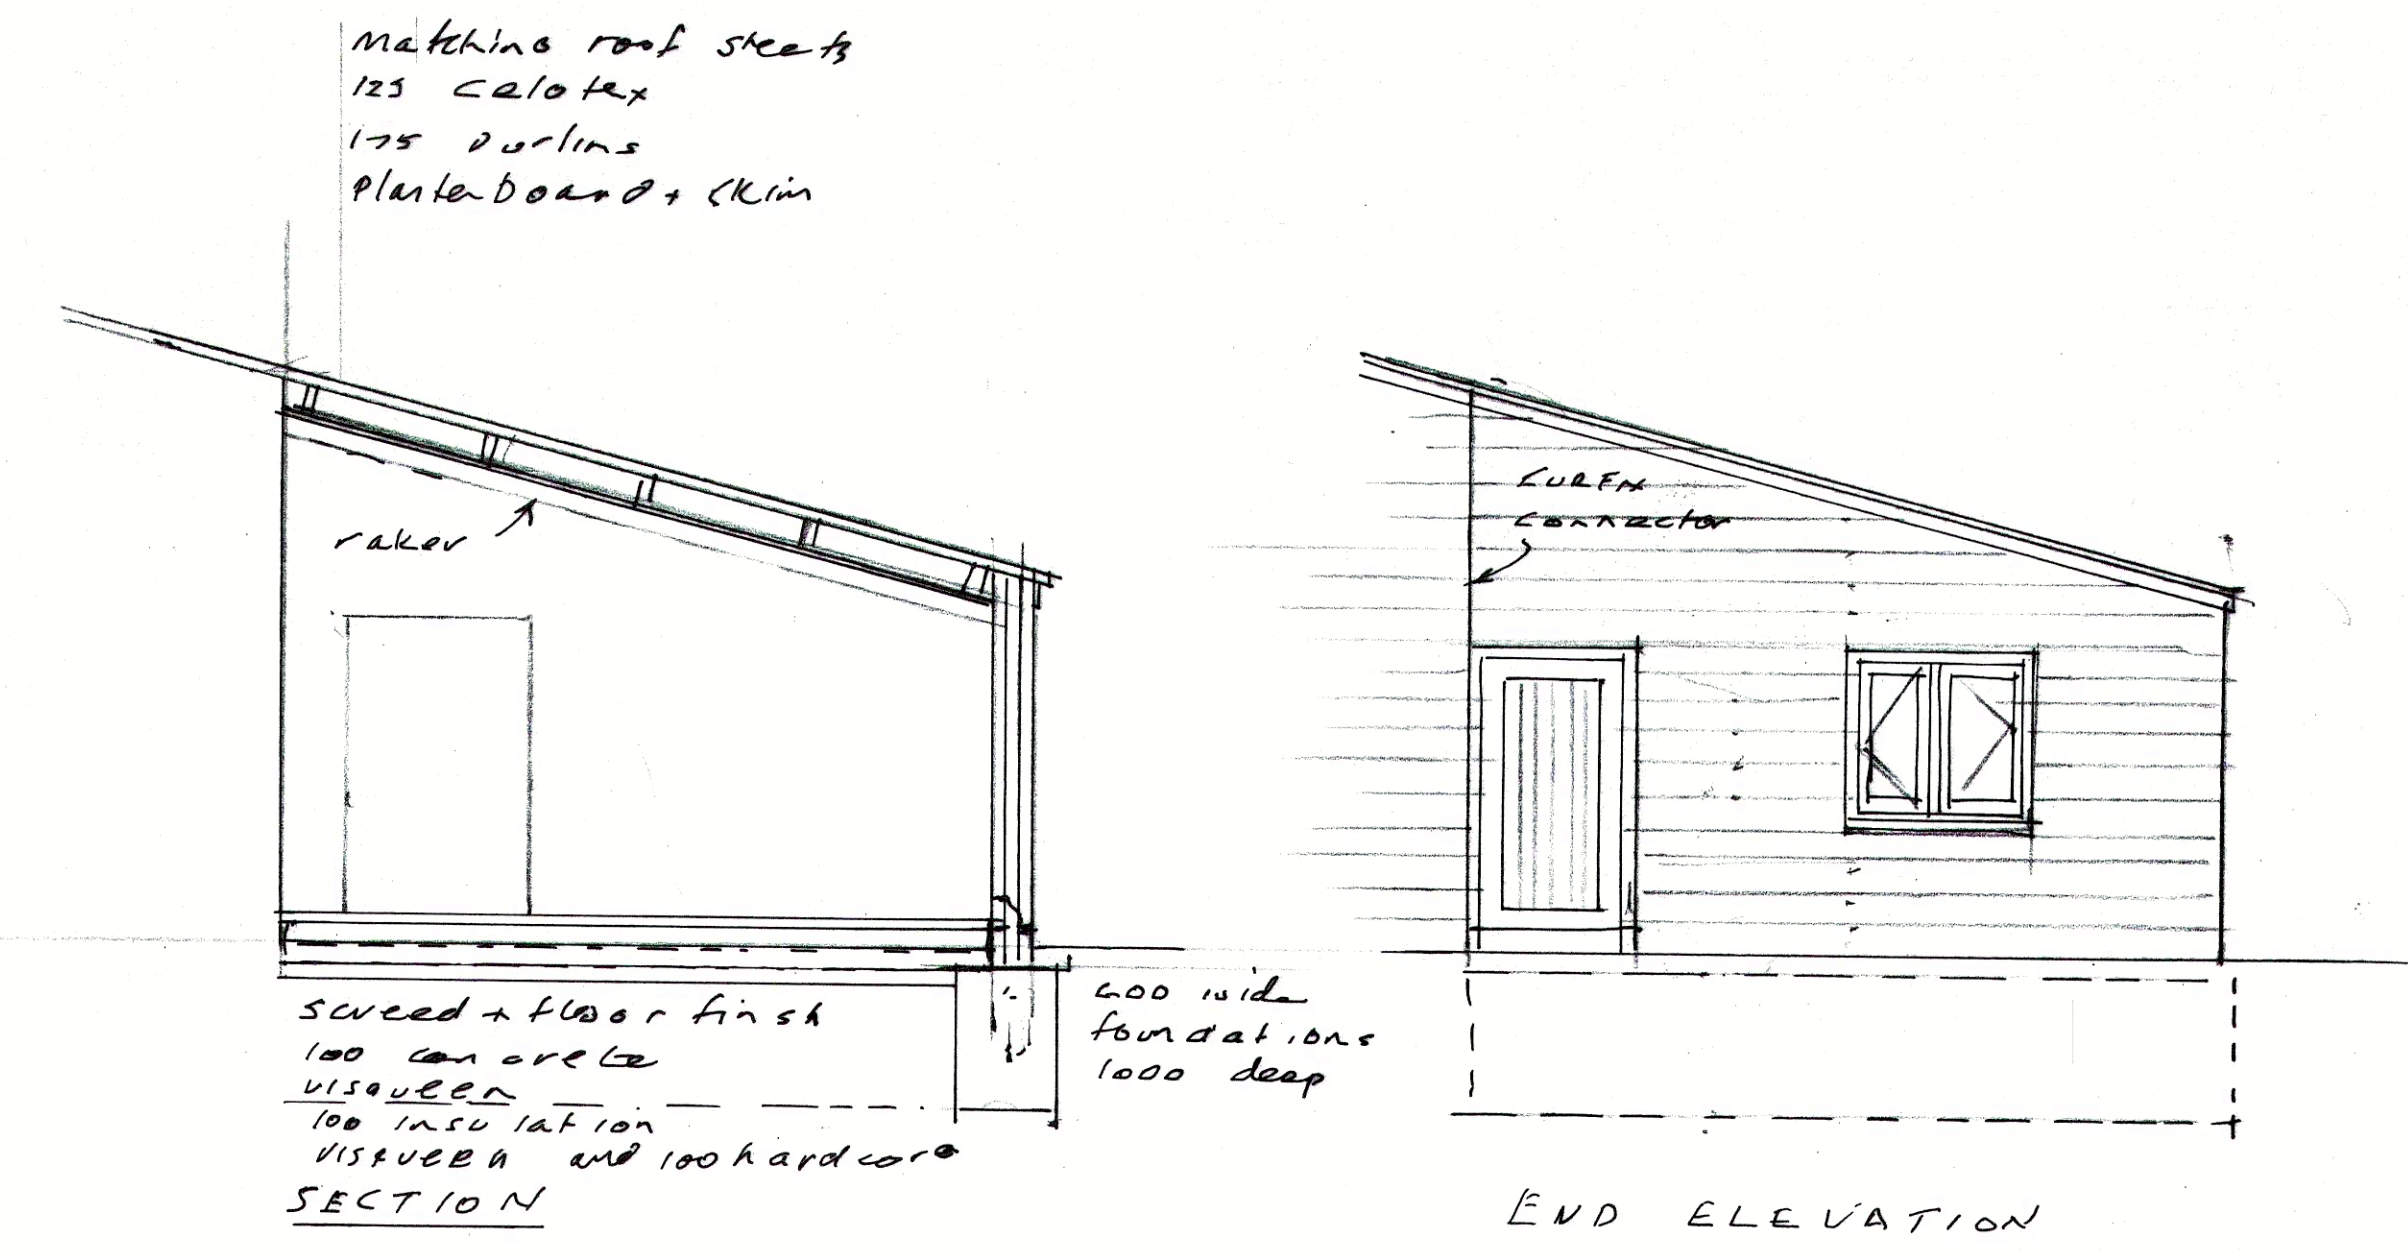

PLAN

AS EXISTING

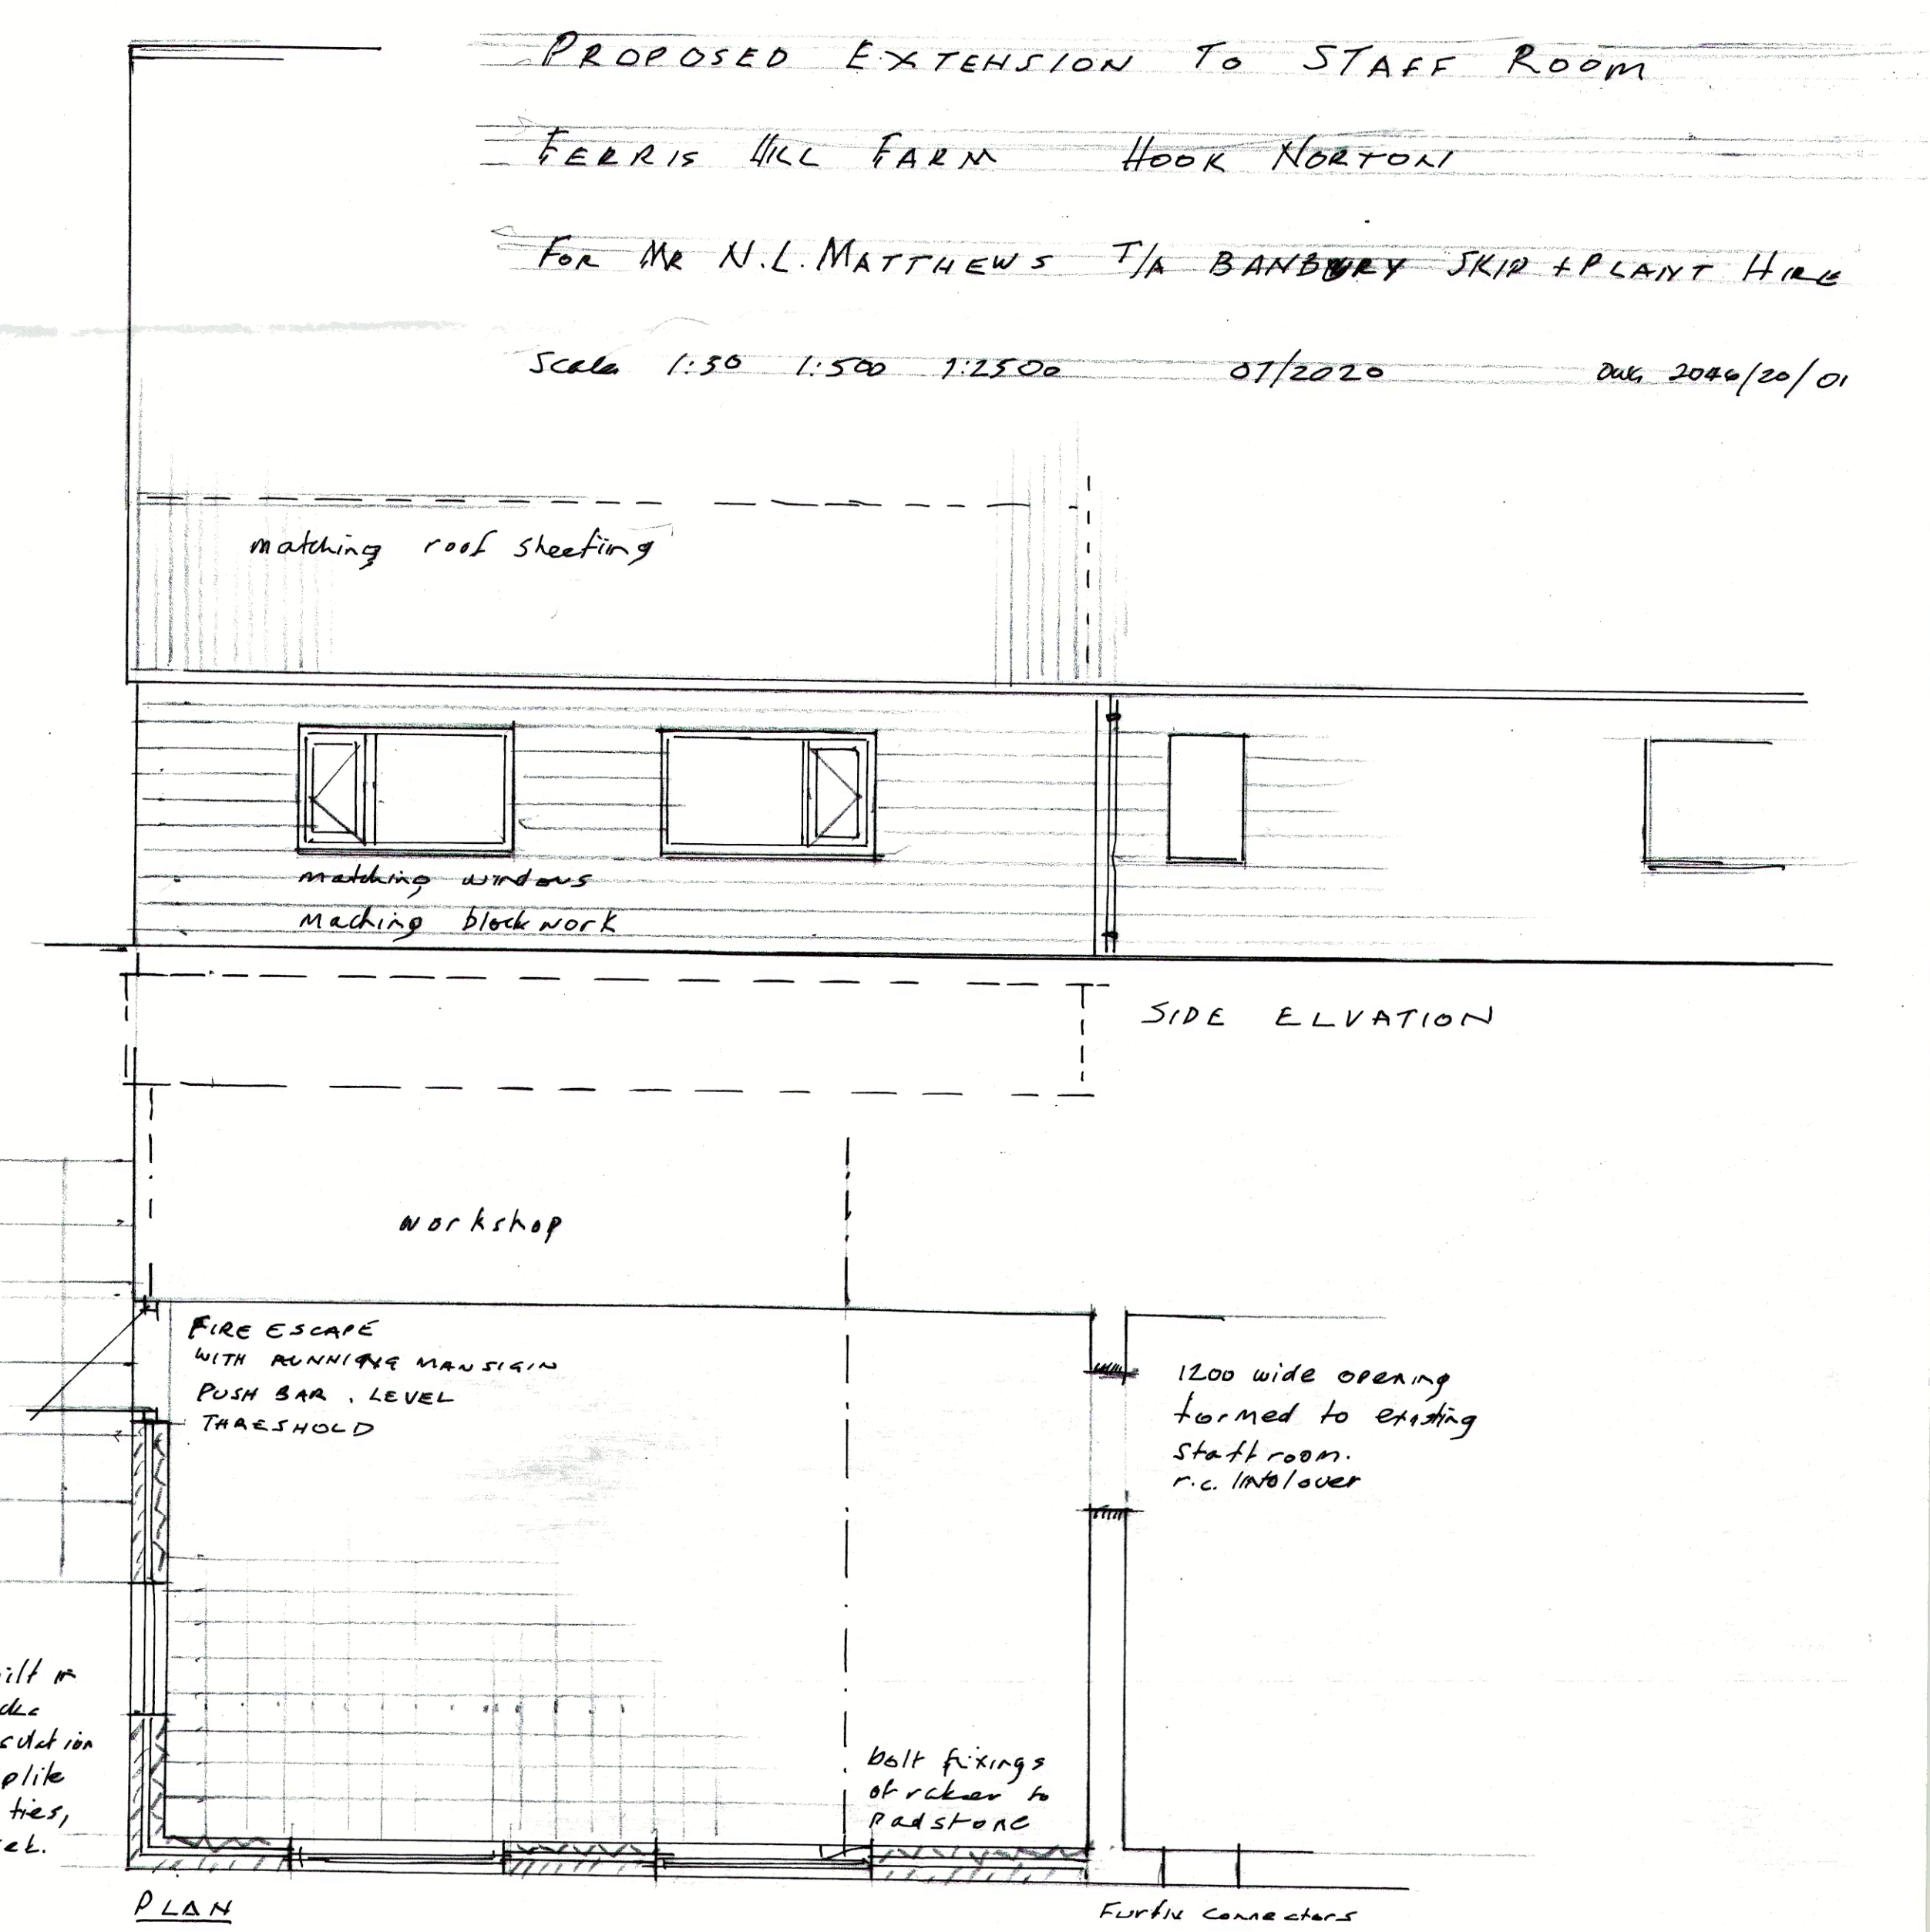

PLAN AS PROPOSED