


Location Plan
Scale 1 to 1250

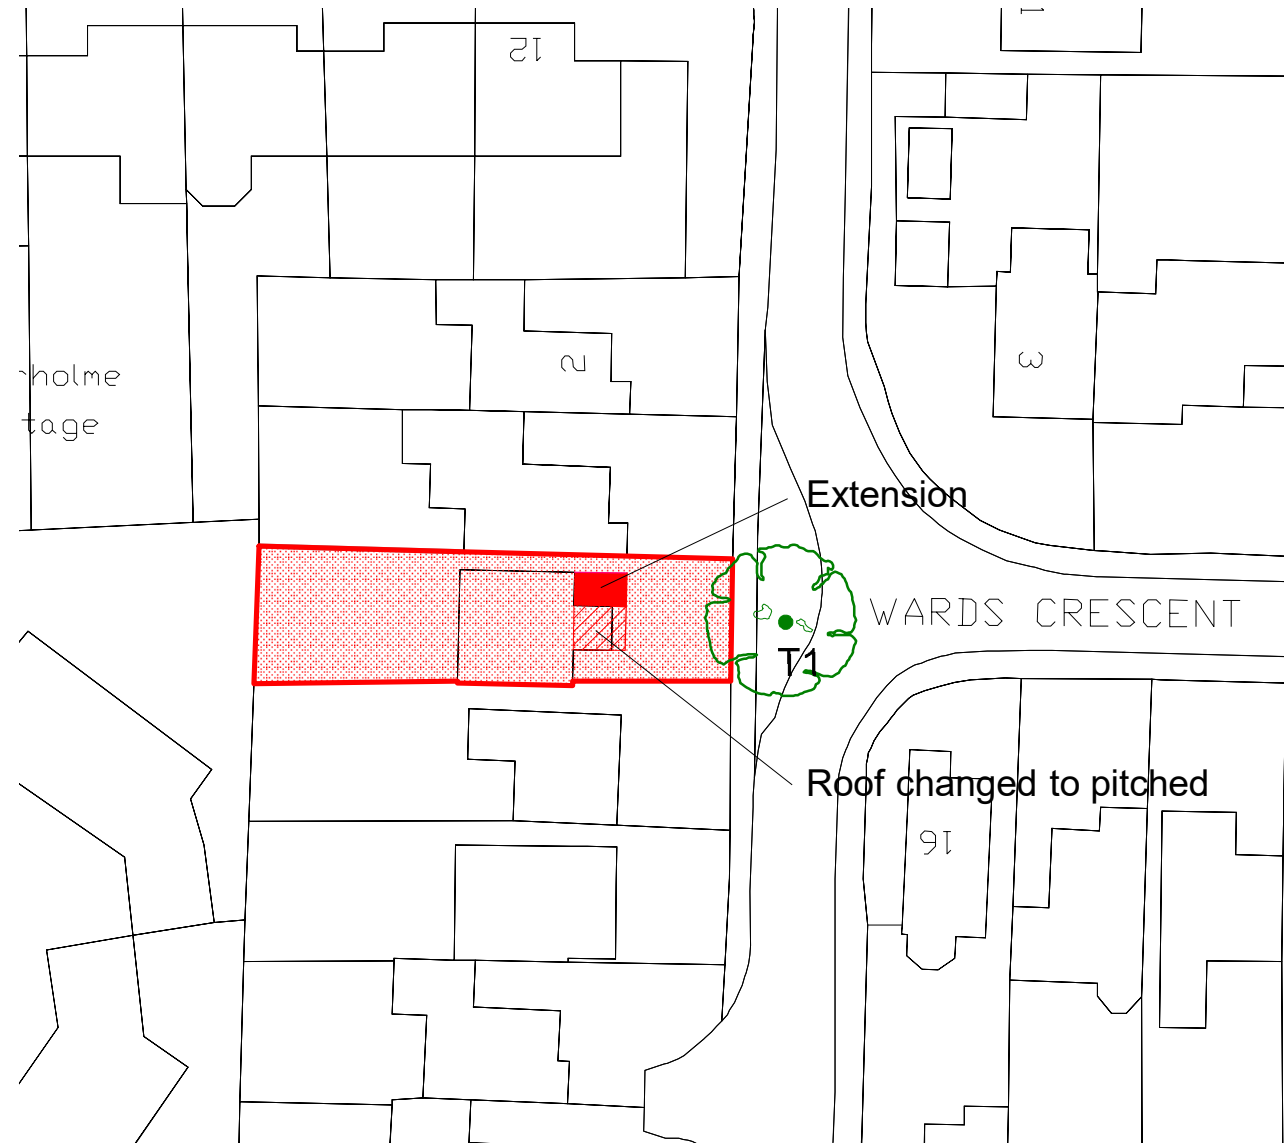

Block Plan
Scale 1 to 500

Planning

This is a PDF copy its scale cannot be guaranteed

<p>PLEASE NOTE</p> <p>IF IN DOUBT ASK IT IS THE CONTRACTOR'S RESPONSIBILITY TO ASCERTAIN THE LOCATION OF ALL SERVICES PRIOR TO THE COMMENCEMENT OF WORKS</p> <p>NO LIABILITY IS ACCEPTED FOR ANY ERRORS OR OMISSIONS WHETHER DUE TO NEGLIGENCE OR OTHERWISE</p> <p>THIS SHALL NOT AFFECT LIABILITY FOR DEATH OR PERSONNEL INJURY RESULTING FROM NEGLIGENCE</p>	<p>Rev.</p> <p>Description</p> <p>Date</p>	<p>APPROVALS</p>	<p>DRAWING TITLE</p> <p>Location & Block Plan</p>		<p>ADDRESS</p> <p>6 Wards Crescent Bodicote Nr Banbury OX15 4DY</p>	
			<p>PROJECT</p>		<p>SIZE</p> <p>A3</p>	<p>DWG NO</p> <p>P 01</p>
<p>SCALE: As shown @ A3</p>			<p>DATE: 28/05/2020</p>		<p>1 of 4</p>	