




ELEVATION A-A
SCALE 1:125

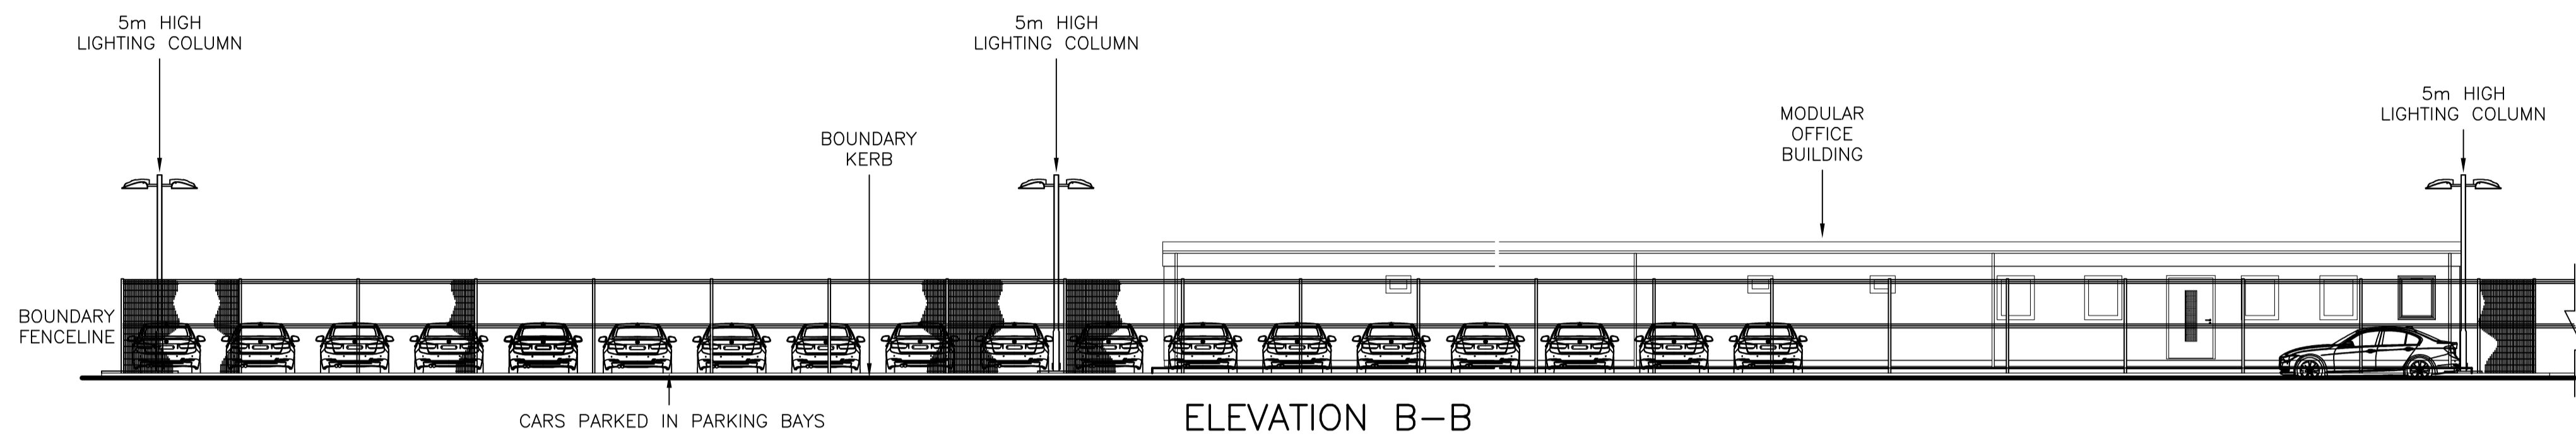


ELEVATION B-B
SCALE 1:125

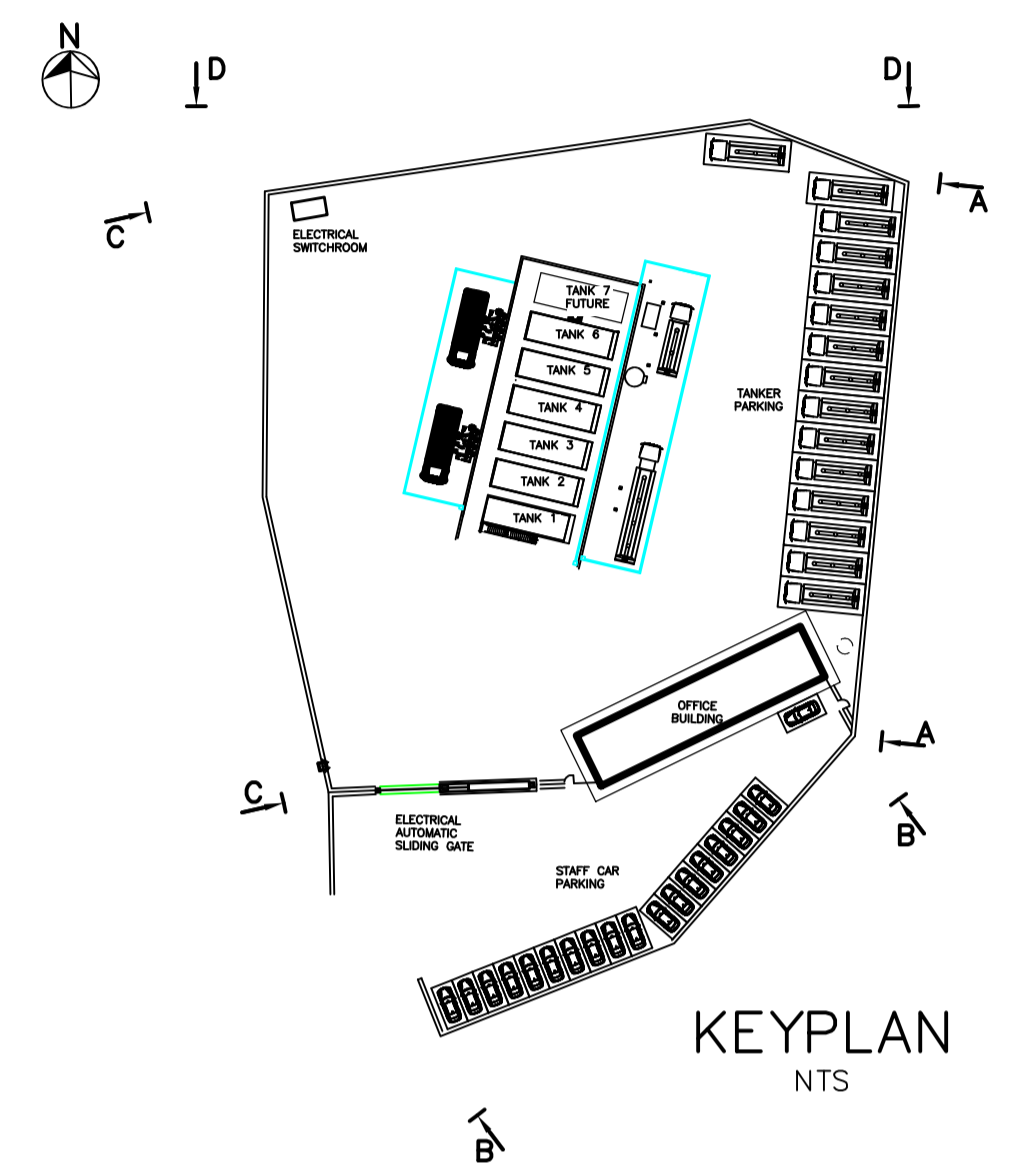

KEYPLAN
NTS

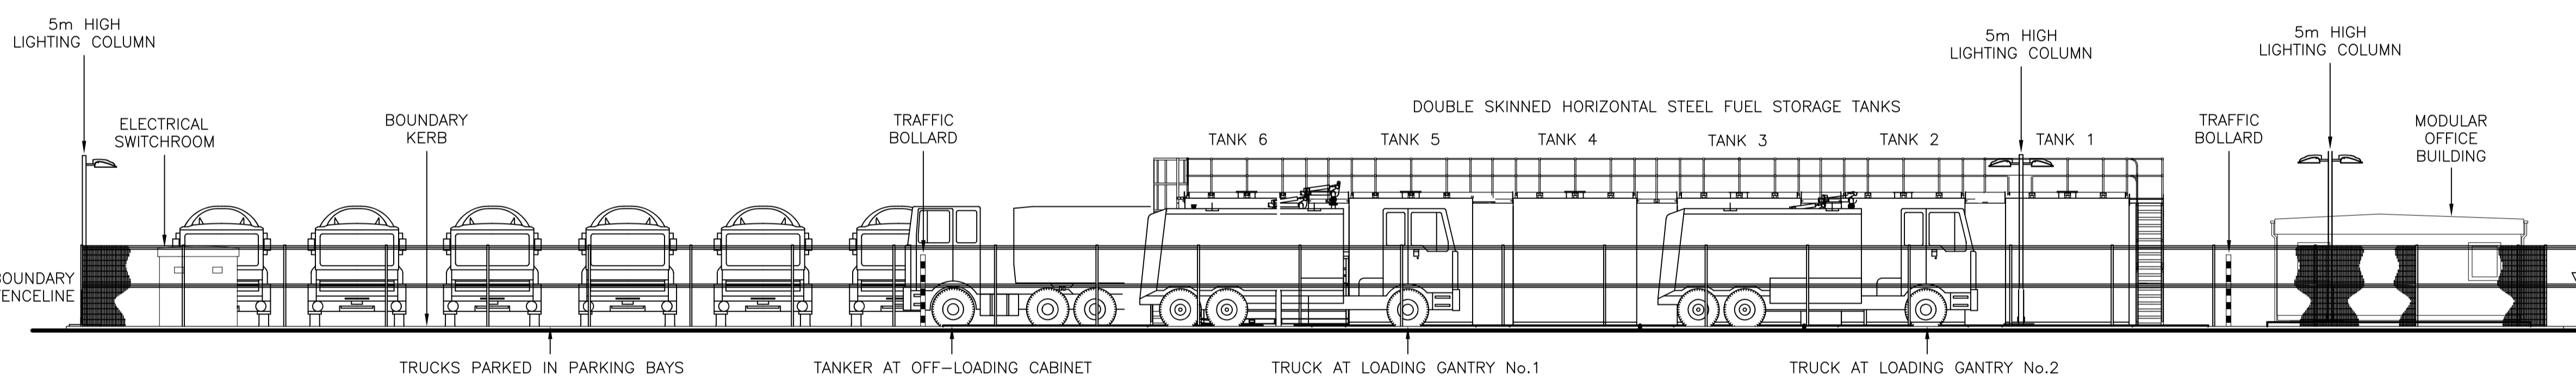

ELEVATION C-C
SCALE 1:125

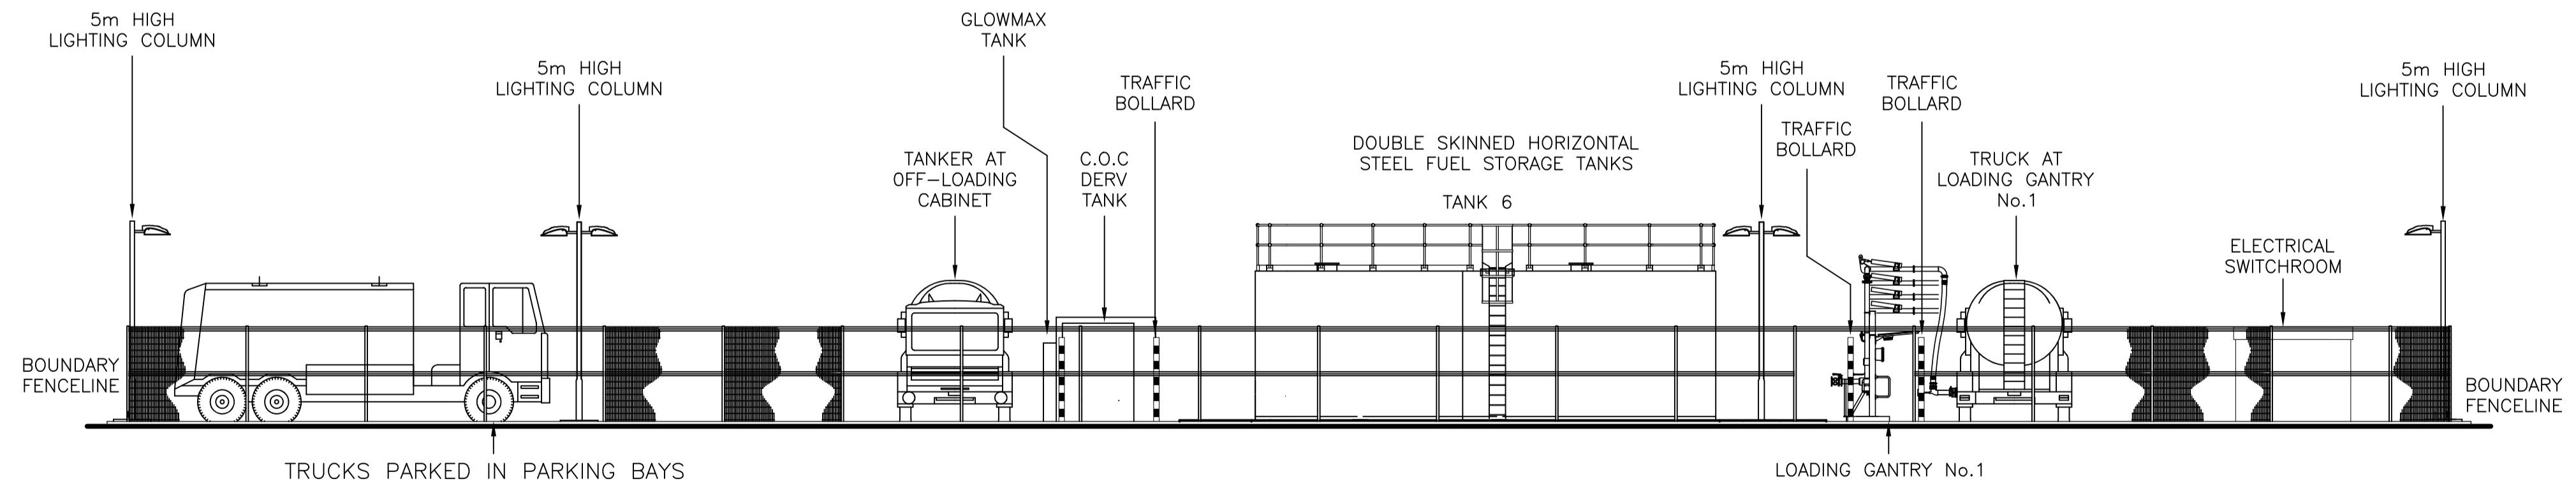

ELEVATION D-D
SCALE 1:125

Rev:	B	12.06.20	BOUNDARY WALL REMOVED		YF	CH	NM
Date:	A	27.05.20	FIRST ISSUE		YF	SMac	CH
Revision Details:							
Rev By:							
Chk:							
Appr:							

Certas Energy UK Ltd
302 Bridgewater Place
Birchwood Park
Warrington
Cheshire WA3 6XG

THIS DRAWING IS CONFIDENTIAL AND THE INFORMATION CONTAINED HEREIN IS A CONFIDENTIAL DISCLOSURE. IT IS SHOWN ON THE UNDERSTANDING THAT IT IS NOT TO BE REVEALED TO OTHERS OR USED FOR ANY OTHER PURPOSE WITHOUT THE WRITTEN CONSENT OF TRIDENT ENGINEERING CONSULTANTS / CERTAS ENERGY LTD.

Consulting Engineers Design & Project Management Quantity Surveyors
Cost Control & Analysis

GATEHOUSE OFFICES, WESTWAY, PORTERFIELD ROAD, RENFREW,
PA4 8DJ SCOTLAND
Telephone: +44 (0) 141 561 2202* Fax: +44 (0) 141 561 2259* E-mail: info@tridenteng.net
www.tridenteng.net

Site: BANBURY HORNTON QUARRY

Title: PROPOSED SITE LAYOUT ELEVATIONS

Dwg By: YF	Checked: SMac	Approved: CH
Date: 27.05.20	Date: 27.05.20	Date: 27.05.20

Scale: AS SHOWN @ A1 **Drawing No:** 6289-804 **Rev:** B