


NEW FENCELINE

NOTE  
CLIENT TO ADVISE  
ON FENCE COLOUR

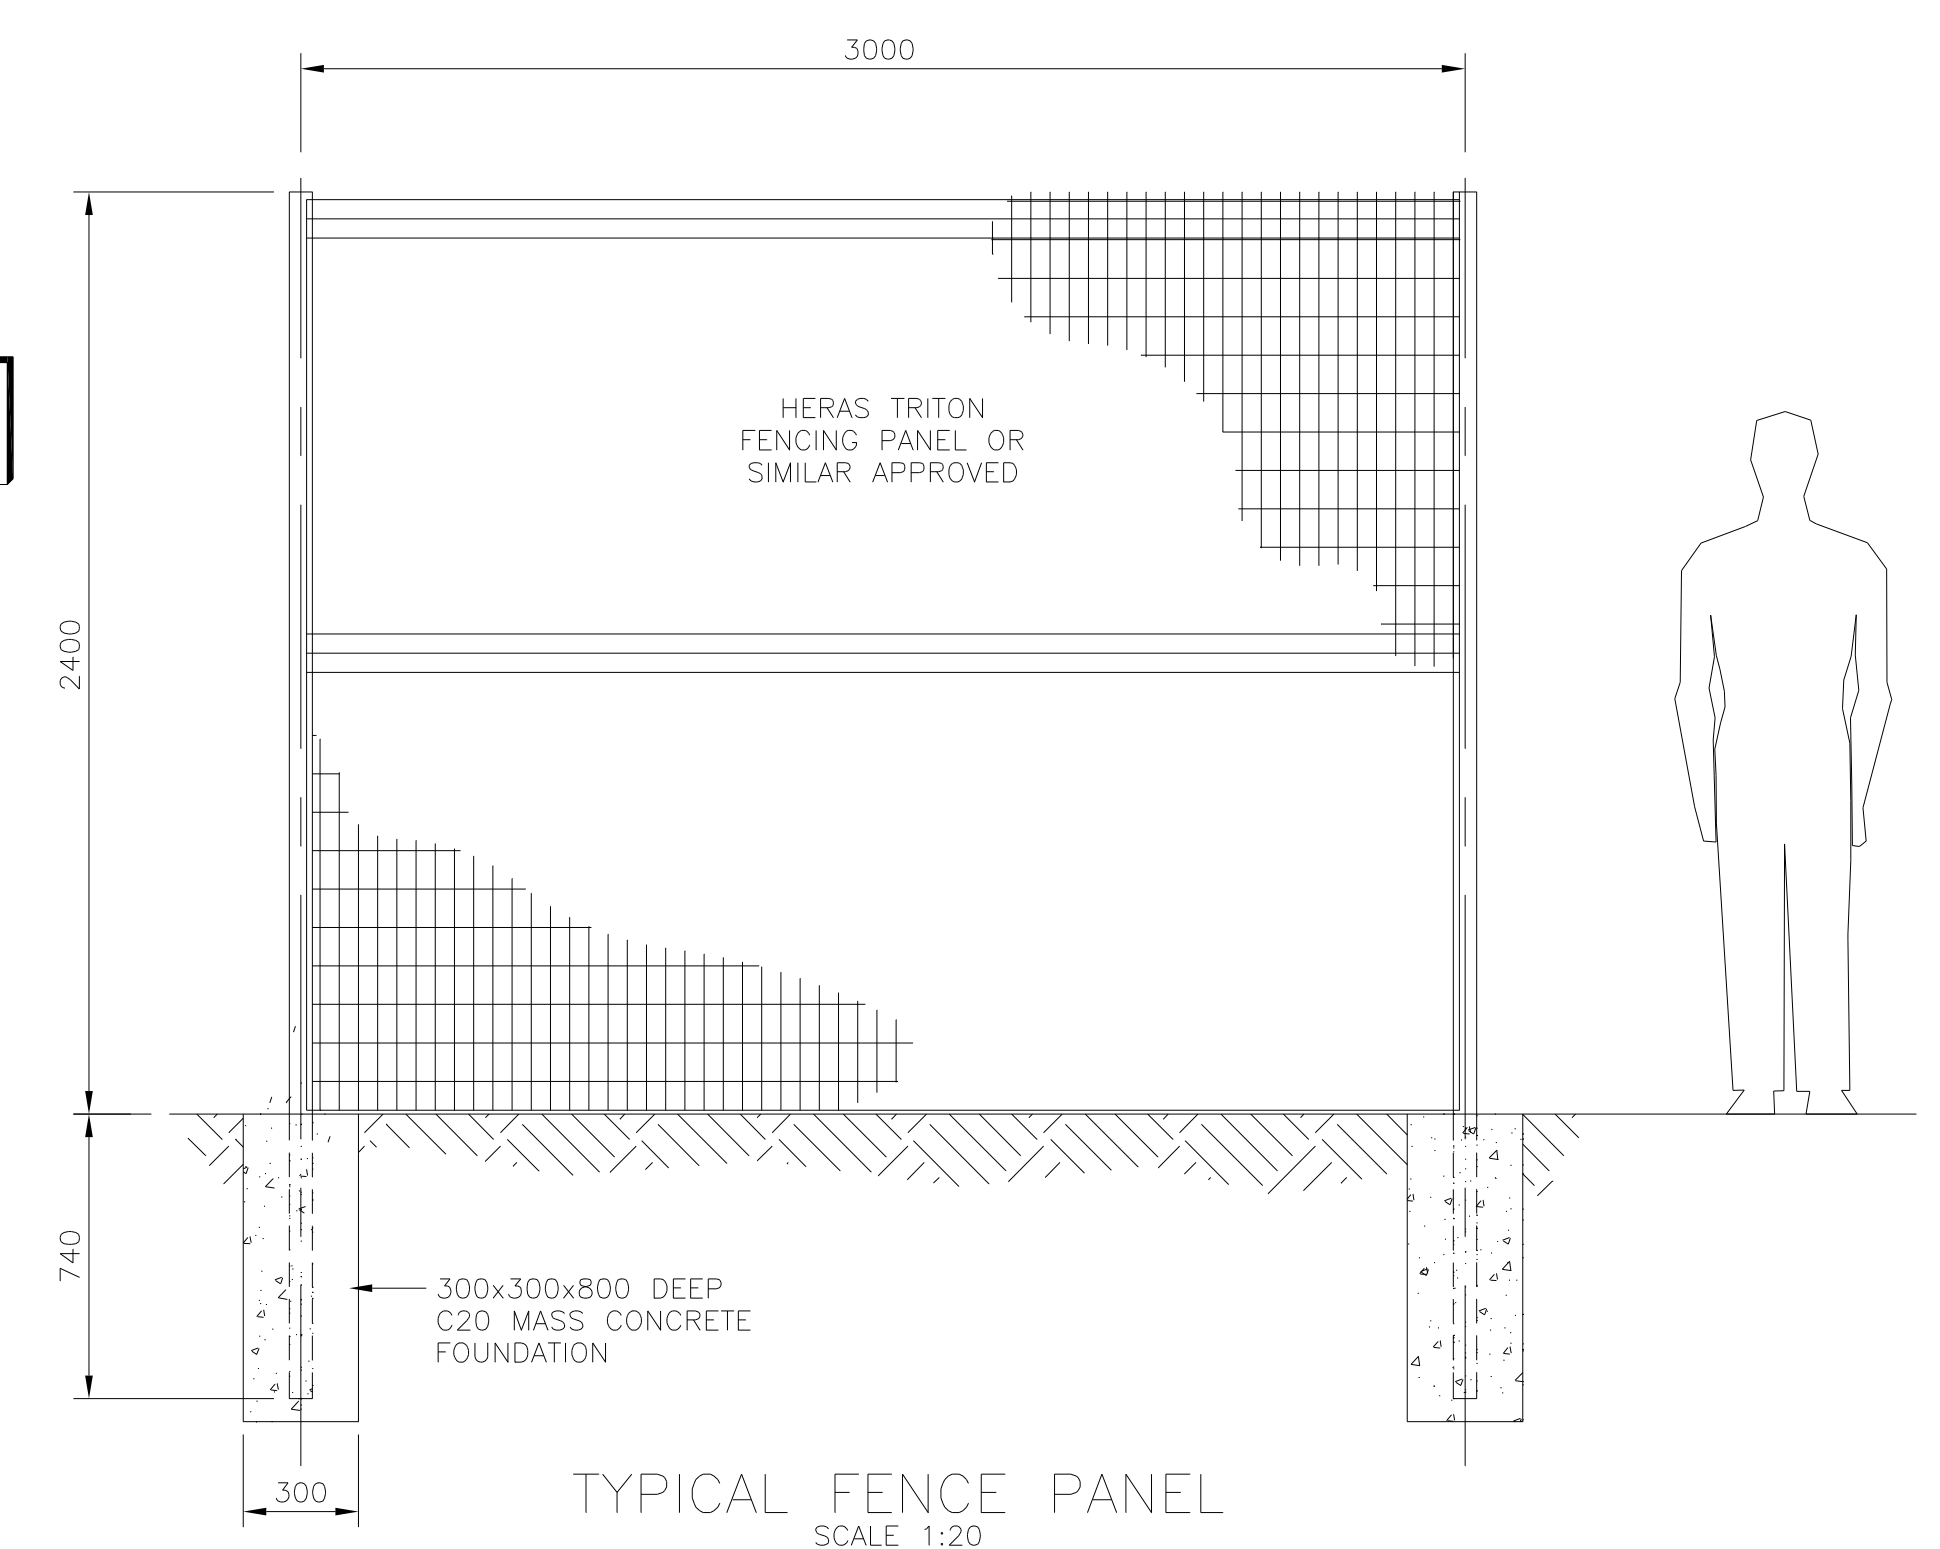

Rev:	Date:	ISSUED FOR INFORMATION	Rev By:	Chk:	Appr:
A	20.08.20		YF	CH	SMac
Revision Details:					

**Certas Energy UK Ltd**  
302 Bridgewater Place  
Birchwood Park  
Warrington  
Cheshire WA3 6XG

THIS DRAWING IS CONFIDENTIAL AND THE INFORMATION CONTAINED HEREIN IS A CONFIDENTIAL DISCLOSURE. IT IS SHOWN ON THE UNDERSTANDING THAT IT IS NOT TO BE REVEALED TO OTHERS OR USED FOR ANY OTHER PURPOSE WITHOUT THE WRITTEN CONSENT OF TRIDENT ENGINEERING CONSULTANTS / CERTAS ENERGY LTD.

**trident**  
engineering consultants

Consulting Engineers • Design & Project Management • Quantity Surveyors  
Cost Control & Analysis

GATEHOUSE OFFICES, WESTWAY, PORTERFIELD ROAD, RENFREW,  
PA4 8DJ SCOTLAND  
Telephone: +44 (0) 141 561 2202 • Fax: +44 (0) 141 561 2259 • E-mail: info@tridenteng.net  
[www.tridenteng.net](http://www.tridenteng.net)

Site: BANBURY HORNTON QUARRY

Title: PROPOSED BOUNDARY FENCE LAYOUT AND DETAILS

Dwg By: YF	Checked: CH	Approved: SMac
Date: 20.08.02	Date: 20.08.20	Date: 20.08.20
Scale: AS SHOWN @ A1	Drawing No: 6289-807	Rev: A