




ELEVATION F-F
 SCALE 1:125

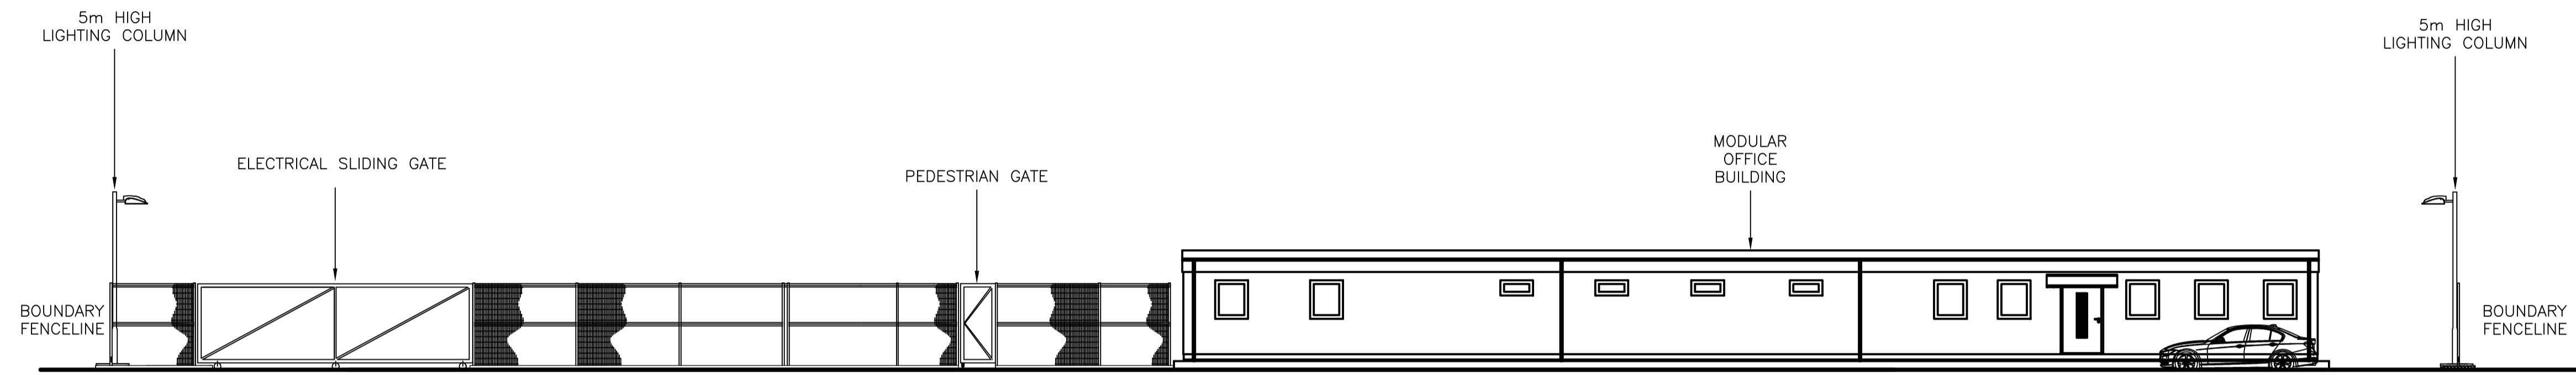


ELEVATION G-G
 SCALE 1:125

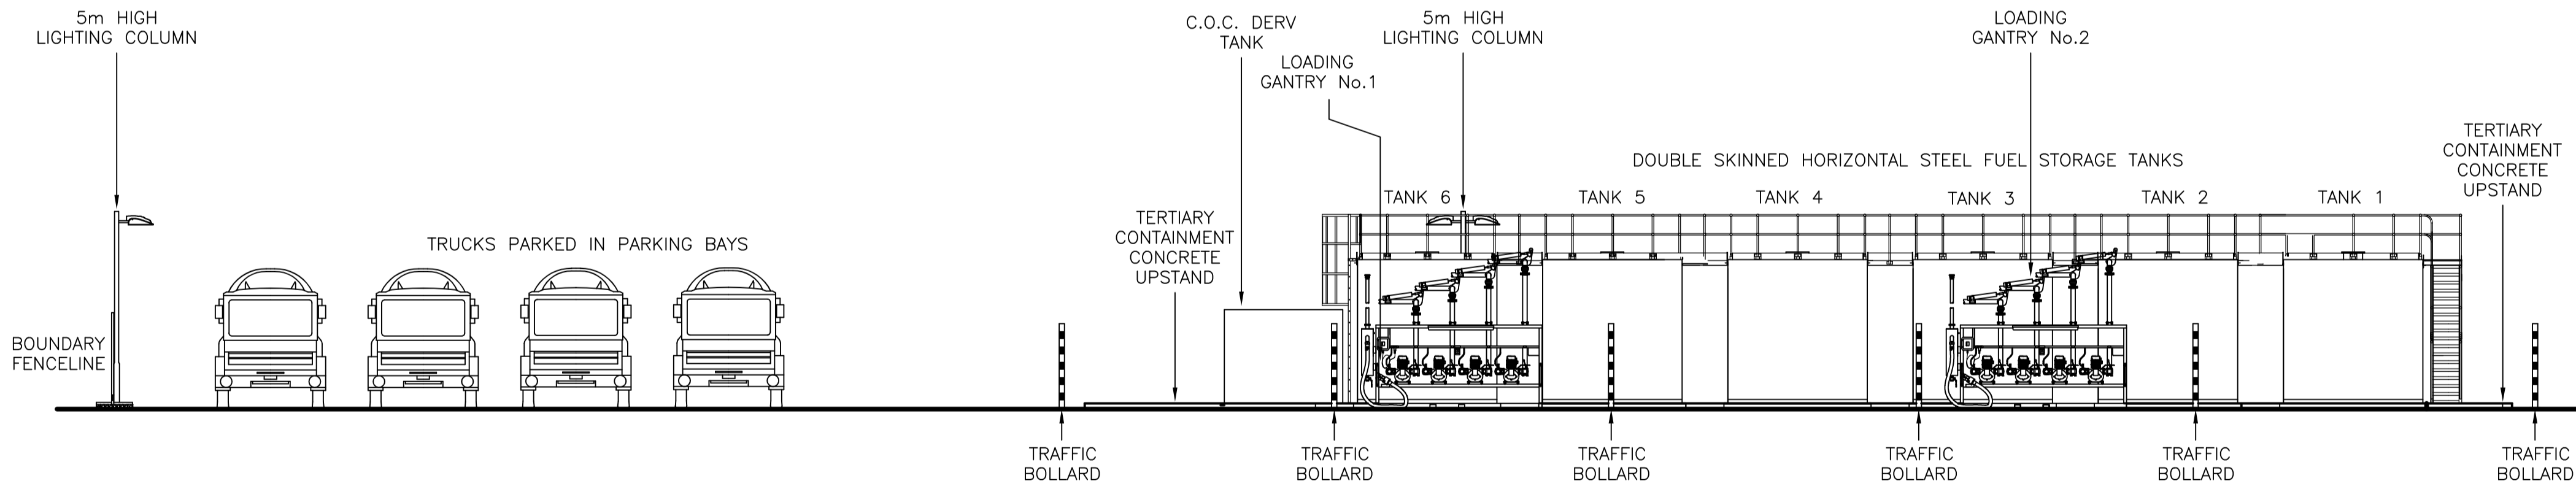

ELEVATION J-J
 SCALE 1:125

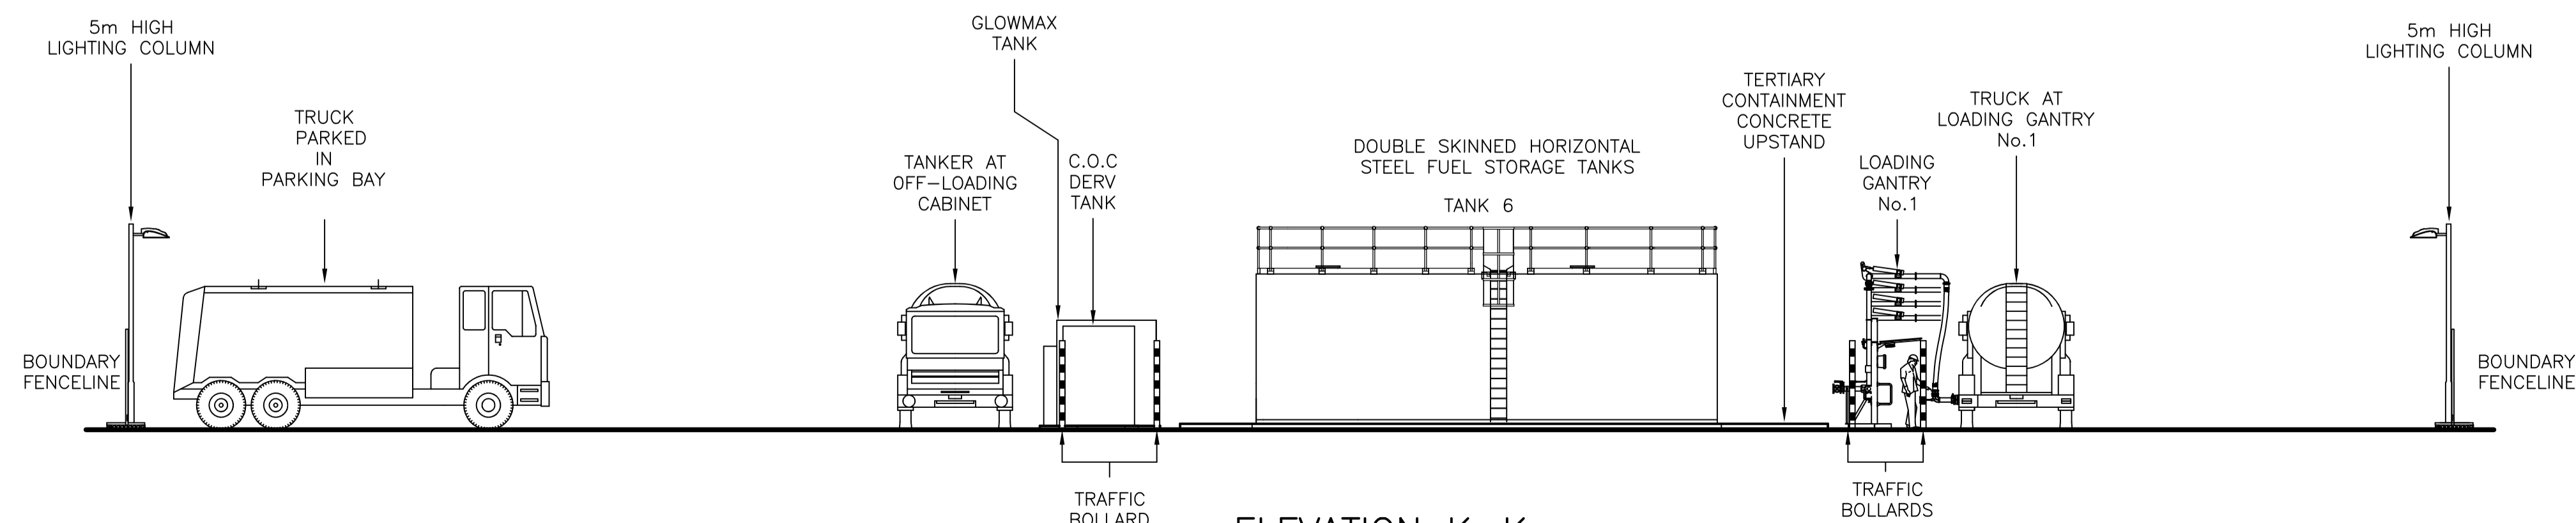

ELEVATION K-K
 SCALE 1:125

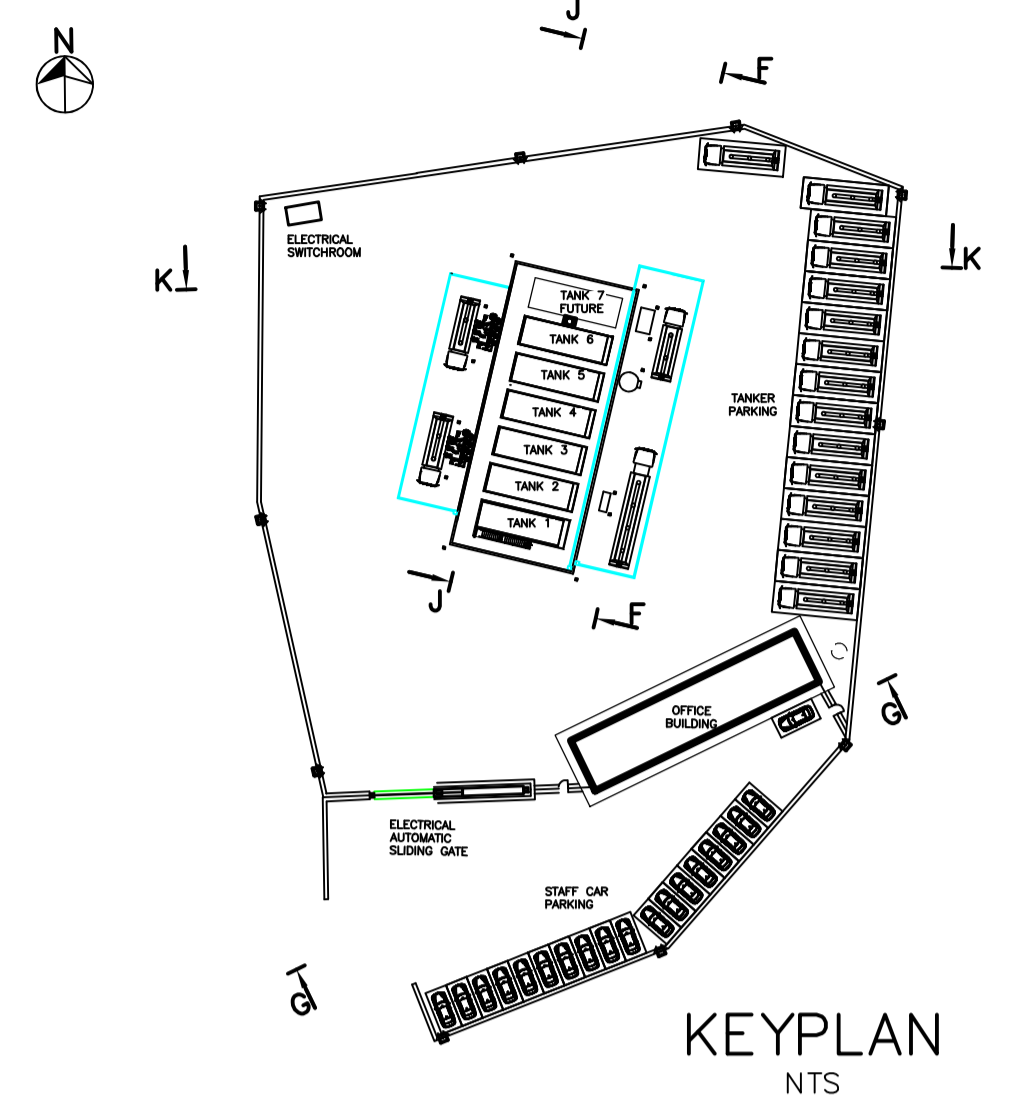

Rev:	B	12.06.20	BOUNDARY WALL REMOVED	YF	SMac	CH
Date:	A	27.05.20	FIRST ISSUE	YF	SMac	CH
Revision Details:			Rev By:	Chk:	Appr:	

certas energy
Certas Energy UK Ltd
 302 Bridgewater Place
 Birchwood Park
 Warrington
 Cheshire WA3 6XG

THIS DRAWING IS CONFIDENTIAL AND THE INFORMATION CONTAINED HEREIN IS A CONFIDENTIAL DISCLOSURE. IT IS SHOWN ON THE UNDERSTANDING THAT IT IS NOT TO BE REVEALED TO OTHERS OR USED FOR ANY OTHER PURPOSE WITHOUT THE WRITTEN CONSENT OF TRIDENT ENGINEERING CONSULTANTS / CERTAS ENERGY LTD.



Consulting Engineers Design & Project Management Quantity Surveyors
 Cost Control & Analysis

GATEHOUSE OFFICES, WESTWAY, PORTERFIELD ROAD, RENFREW,
 PA4 8DJ SCOTLAND
 Telephone: +44 (0) 141 561 2202* Fax: +44 (0) 141 561 2259* E-mail: info@tridenteng.net
 www.tridenteng.net

Site: BANBURY HORNTON QUARRY

Title: PROPOSED SITE LAYOUT SECTIONS

Dwg By: YF Checked: SMac Approved: CH
 Date: 27.05.20 Date: 27.05.20 Date: 27.05.20

Scale: AS SHOWN Drawing No: 6289-805 Rev: B