





3 Satellite Site Location Plan

Scale: 1:1250

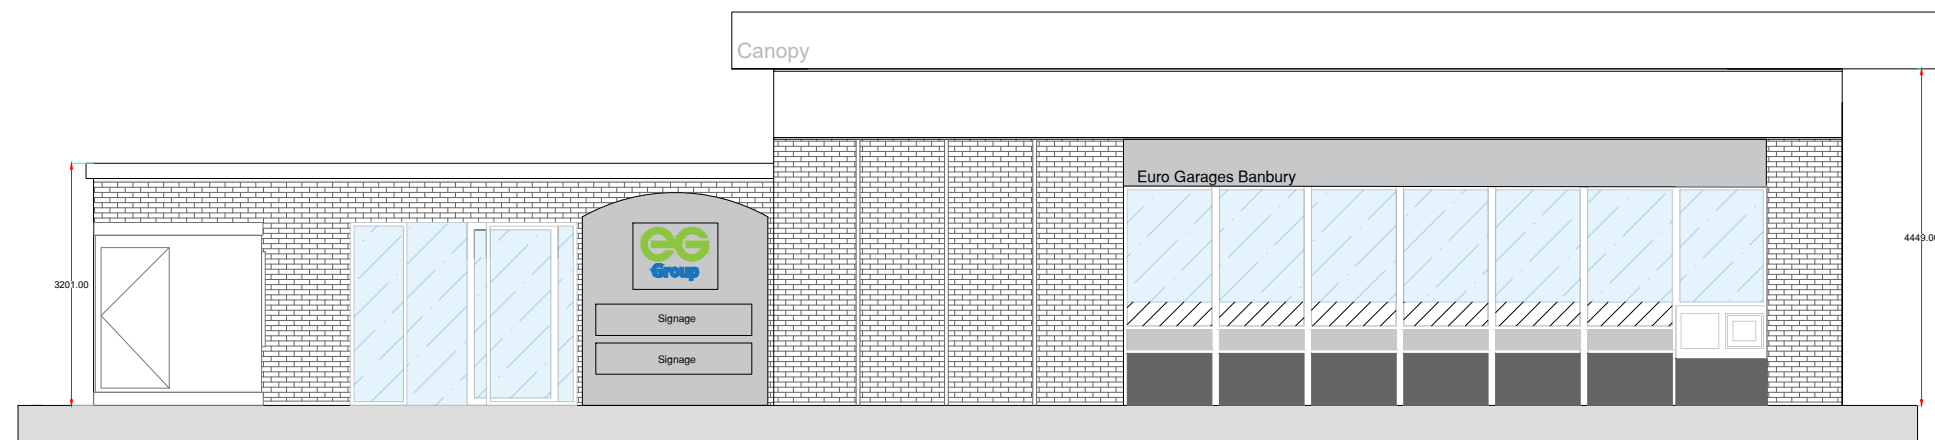


1 Existing Elevation A

Scale: 1:100

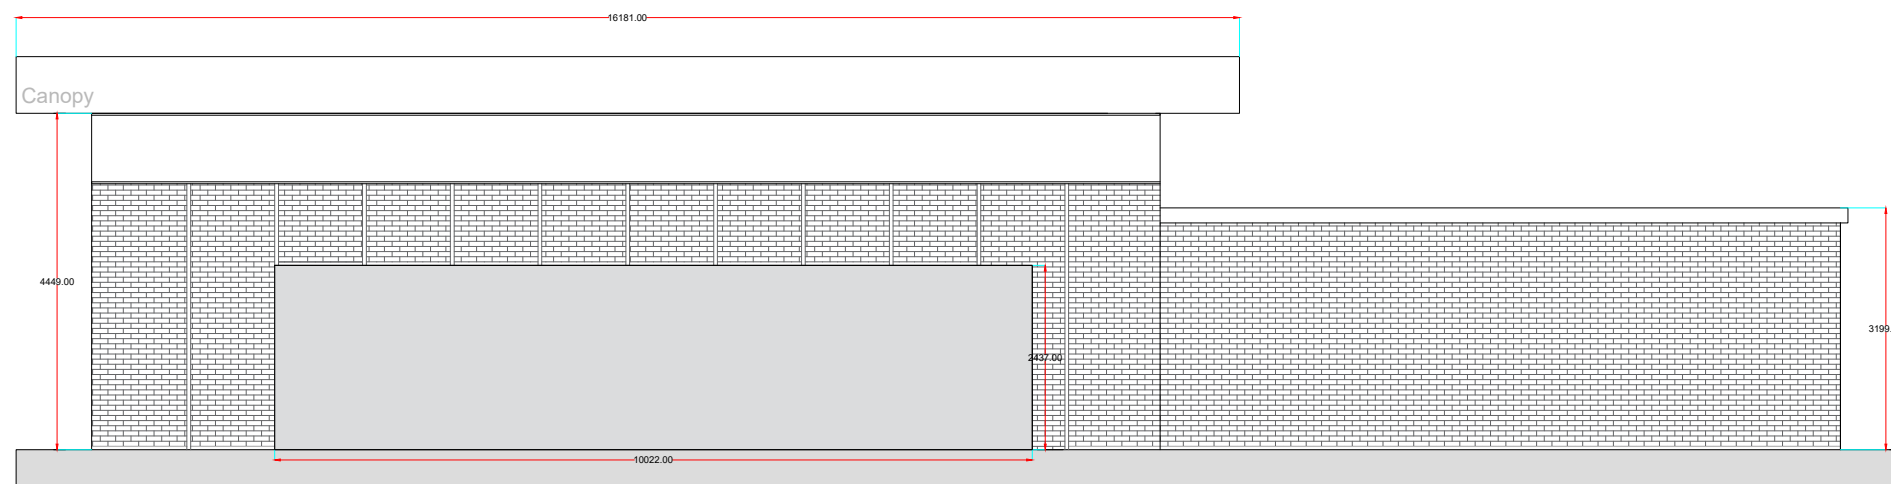


2 Existing Elevation C

Scale: 1:100

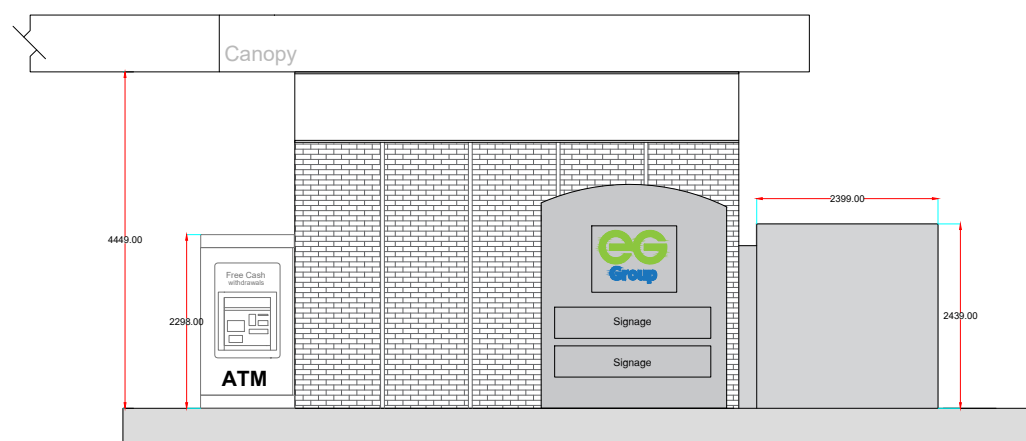

3 Existing Elevation D

Scale: 1:100

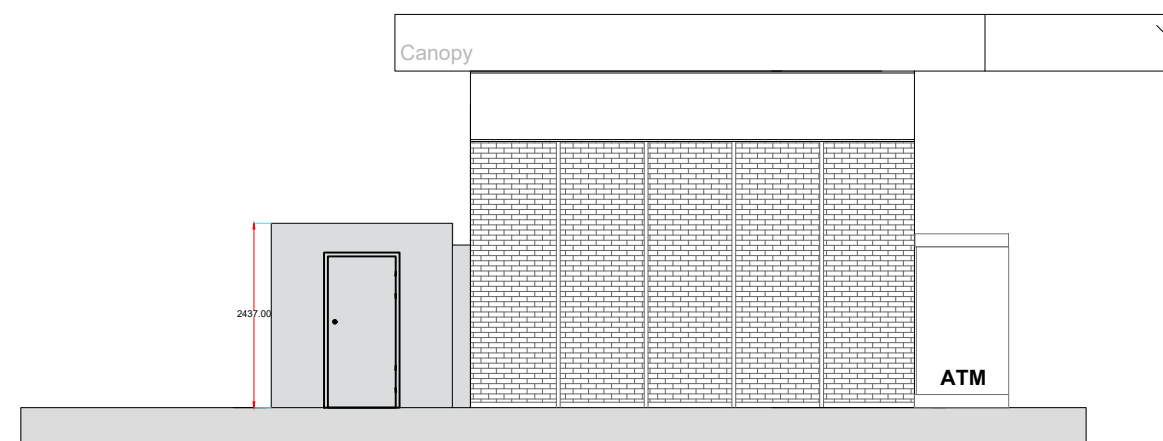

4 Existing Elevation B

Scale: 1:100



Euro House,  
Beehive Trading Park  
Haslingden Road, Blackburn  
Lancashire, BB1 2EE  
T: 01254 205439, E:enquiries@eurogarages.com

**Banbury Service Station**


Oxford Rd,  
Bodicote,  
Banbury  
OX15 4AB

Existing Elevations

Drawing No: **PLN.068.A3**  
Scale: **1:100 & 1:1250@ A3**  
Issue Date: **11/09/2020**  
Drawn: **MK**  
Checked: **KA**

Revision Notes

Date	Rev	By	Description

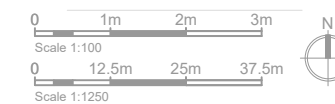

**Notes**  
This drawing is the copyright of EG Group Ltd. No reproduction of this drawing is allowed without prior permission. All drawings must be checked and verified prior to commencement of work on site. All dimensions are in millimeters, unless otherwise stated. Anyone using this drawing (e.g. Contractor, Client, Supplier) is to check all dimensions on site prior to carrying out work or ordering of materials.