

Key Plan



Mawles Farm
Sibford Gower
OX15 5RW


GENERAL NOTES:
Do not scale from drawings. Refer to figured dimensions only.

Status:

PLANNING

00 14.09.20 Planning application

No. dd.mm.yy Revision note

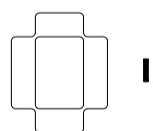

IAN O'BRIEN STUDIO

The Grassy | Home Farm Drive | Upton | Banbury | Oxfordshire | OX15 6AU

01 255 672 088 | studio@ianobrienstudio.co.uk | www.ianobrienstudio.co.uk

Drawing title

Existing & Proposed
Street Elevations
Sheet 1 of 2

Drawing size


1:200 @ A1

Client


Mr and Mrs Broom

Job Drawing number Revision

1901 PA-105 00

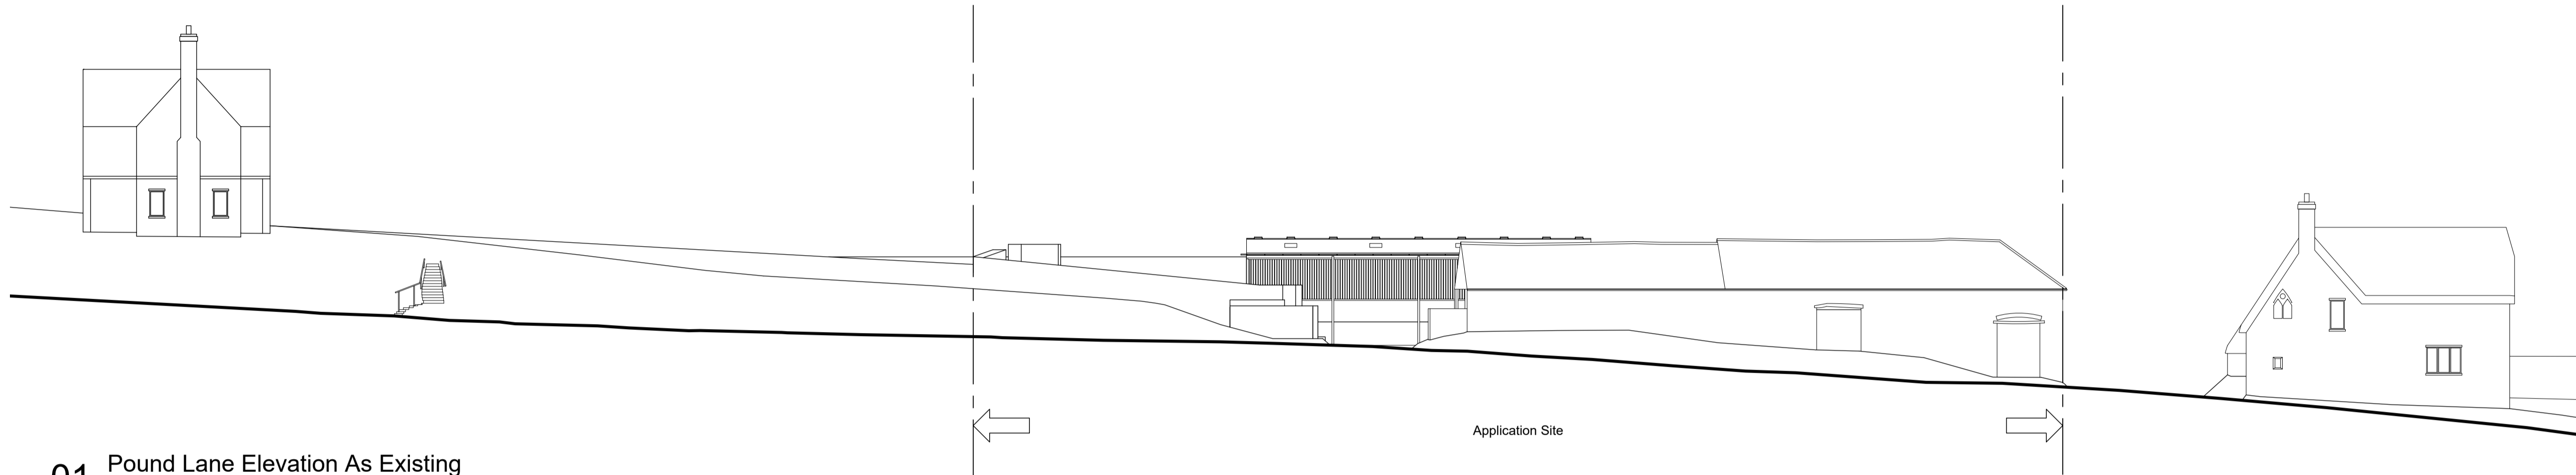

01 Pound Lane Elevation As Existing
1:200

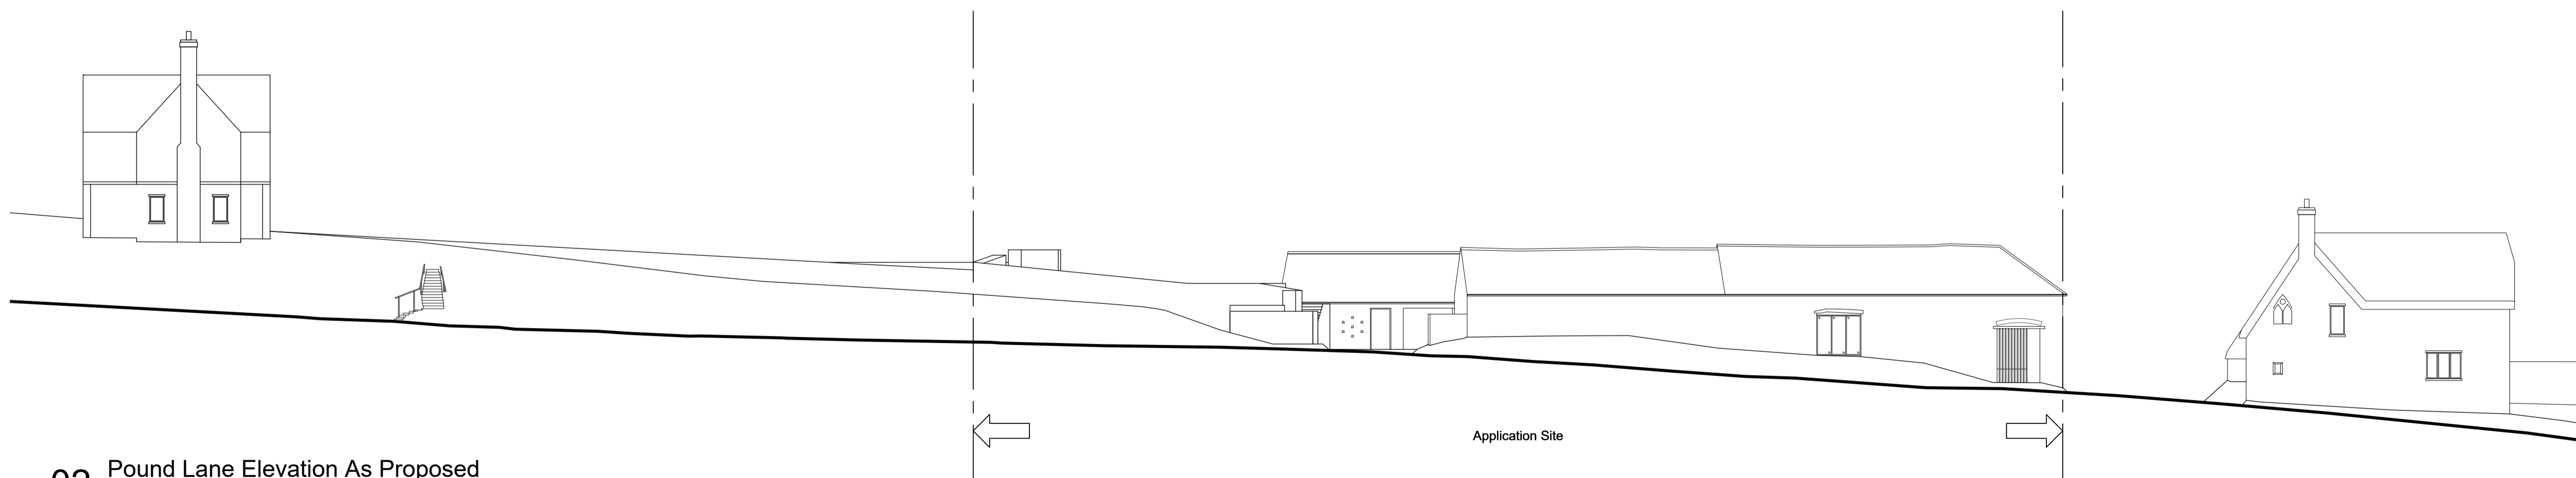

02 Pound Lane Elevation As Proposed
1:200

