


Key Plan




Mawles Farm
Sibford Gower
OX15 5RW

GENERAL NOTES:
Do not scale from drawings. Refer to figured
dimensions only.

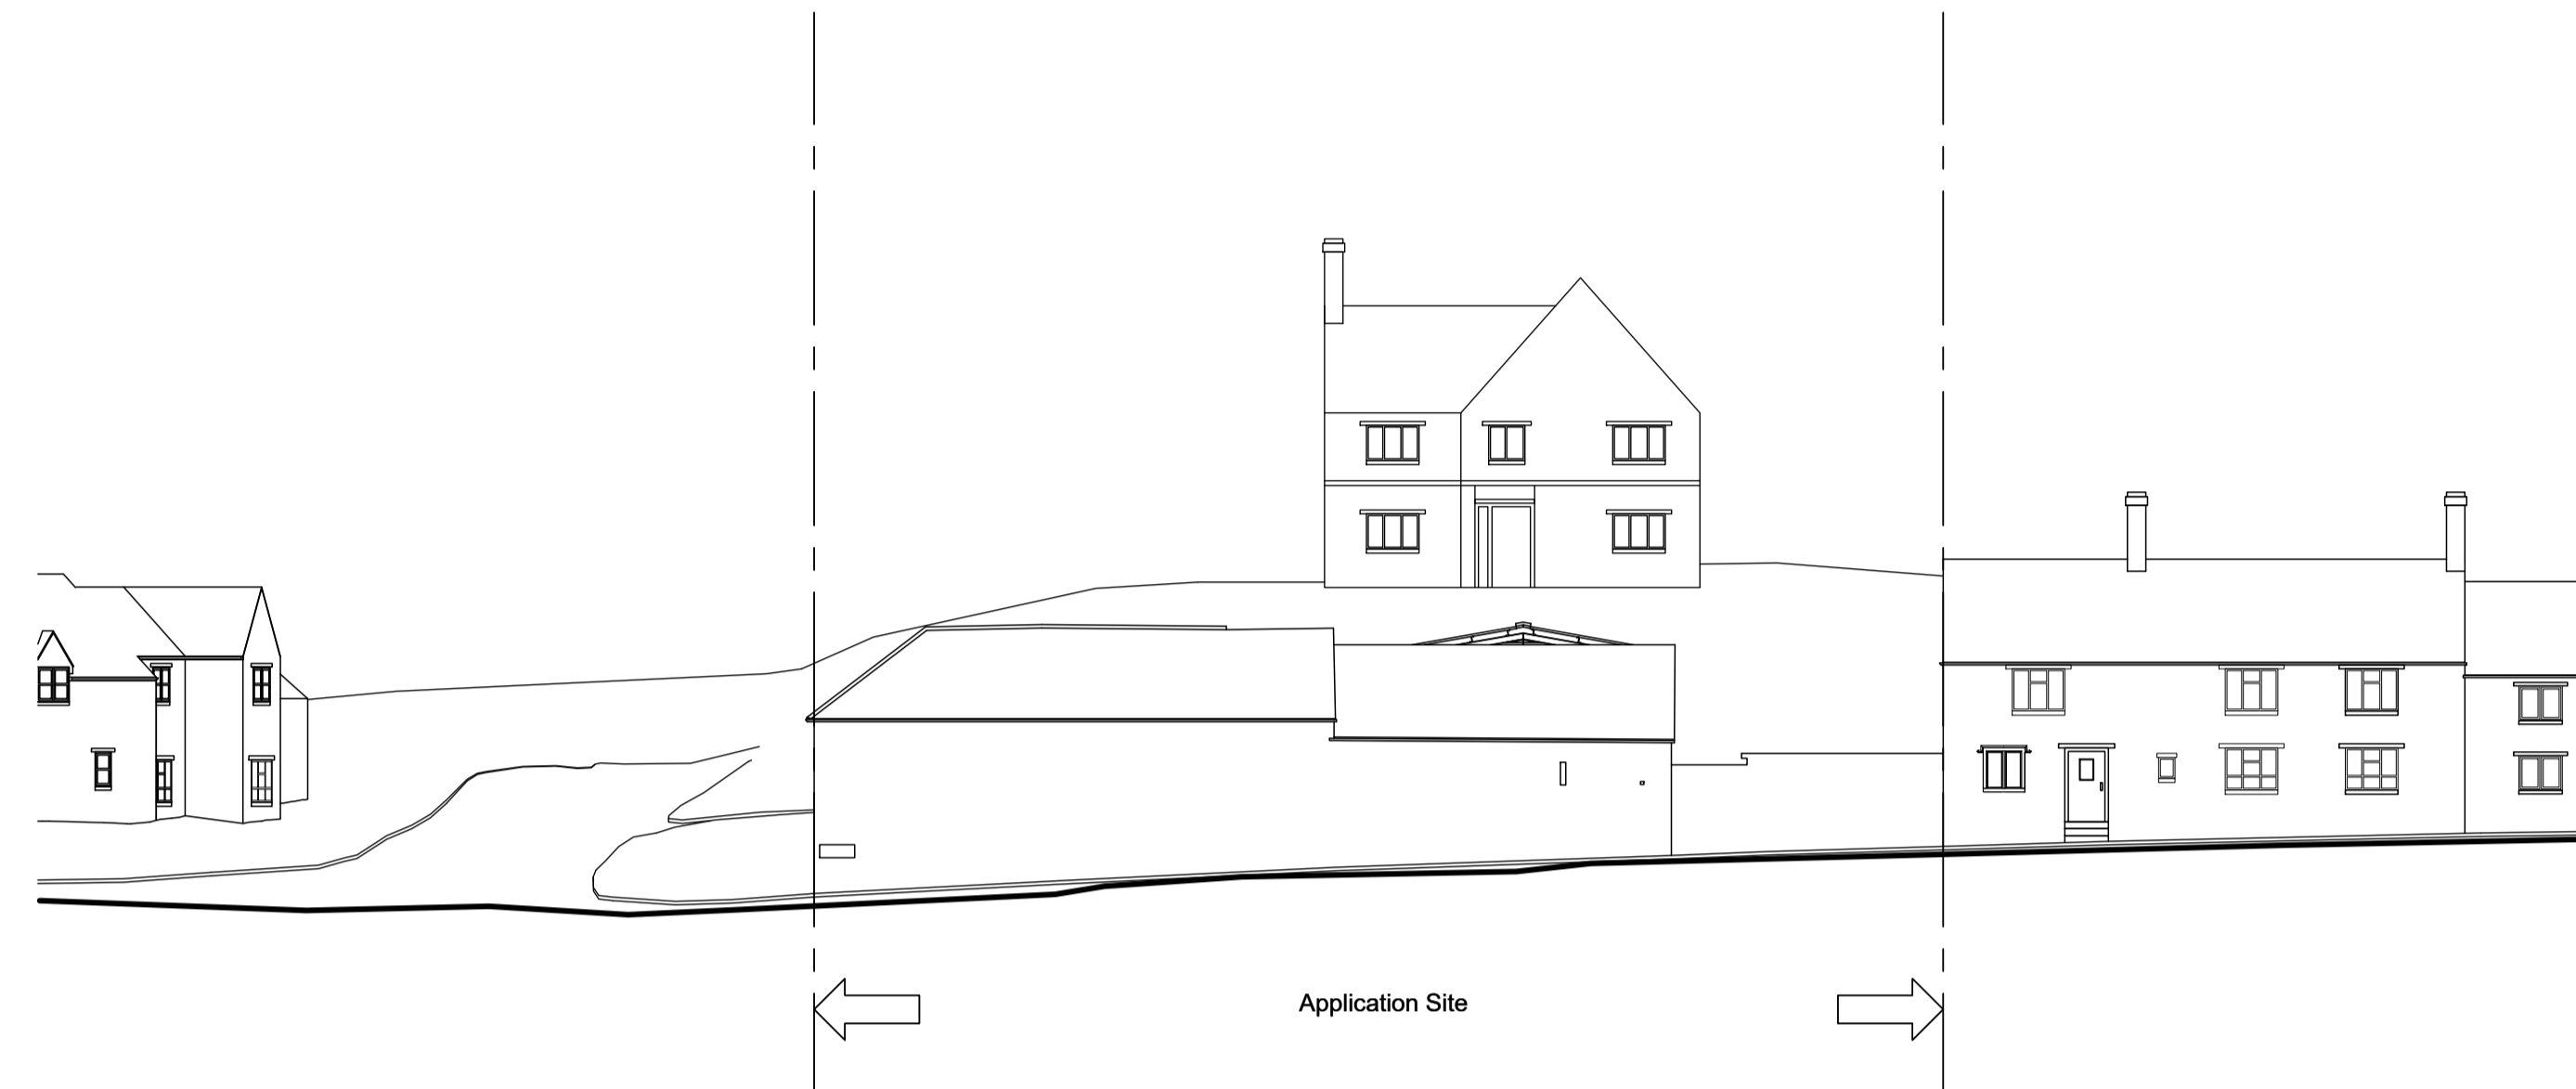

01 Main Street Elevation As Existing
1:200

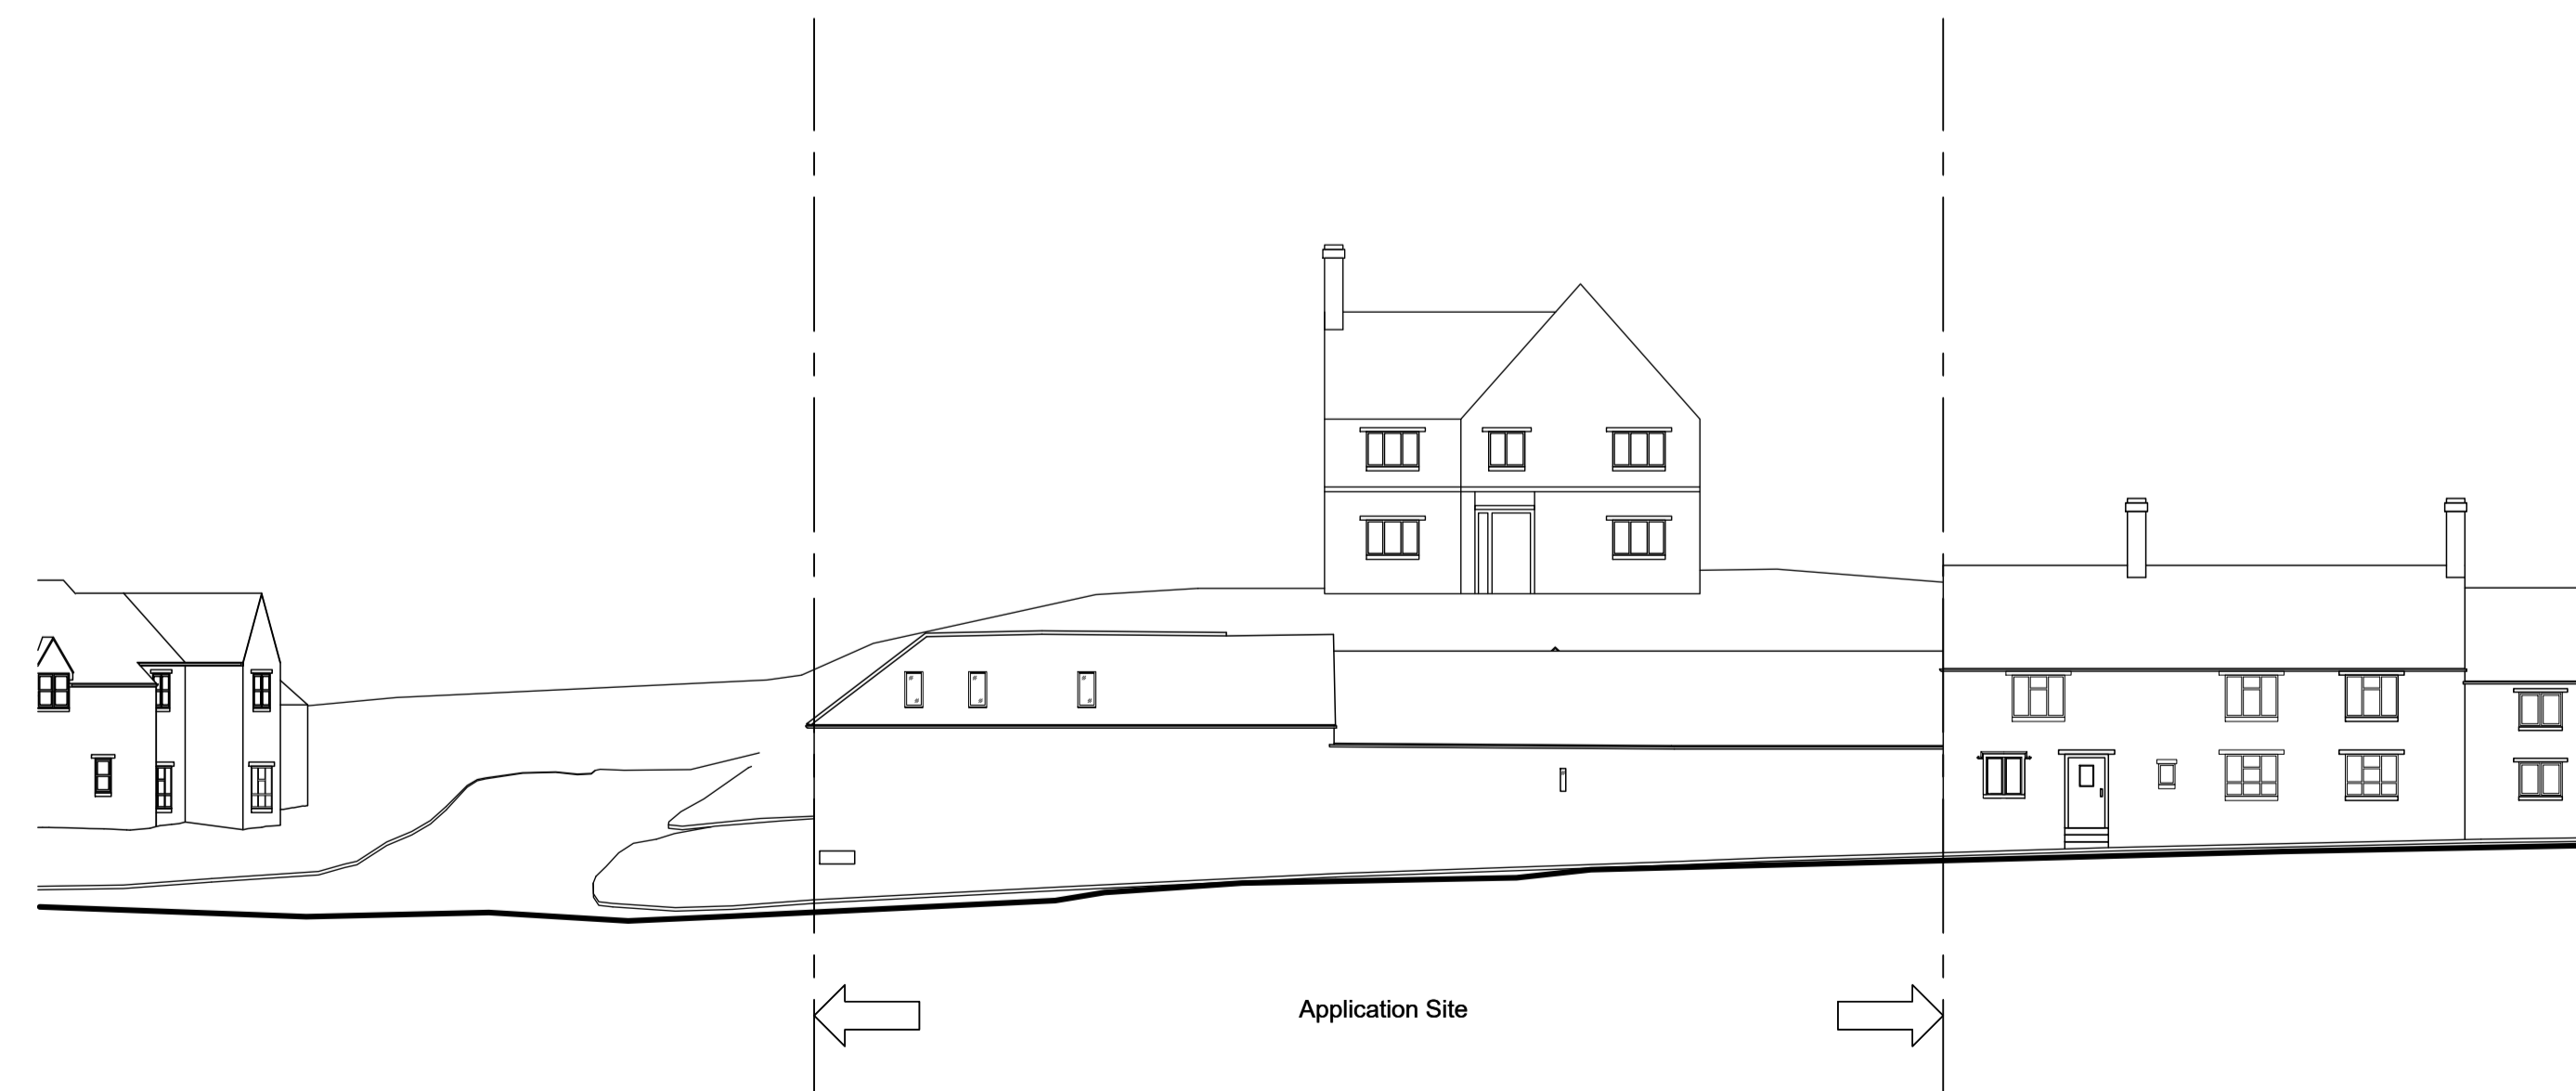

02 Main Street Elevation As Proposed
1:200

Status:

PLANNING

00 14.09.20 Planning application

No. dd.mm.yy Revision note



Drawing title
Existing & Proposed
Street Elevations
Sheet 2 of 2

Drawing size
1:200 @ A1

Client
Mr and Mrs Broom

Job	Drawing number	Revision
1901	PA-106	00

