

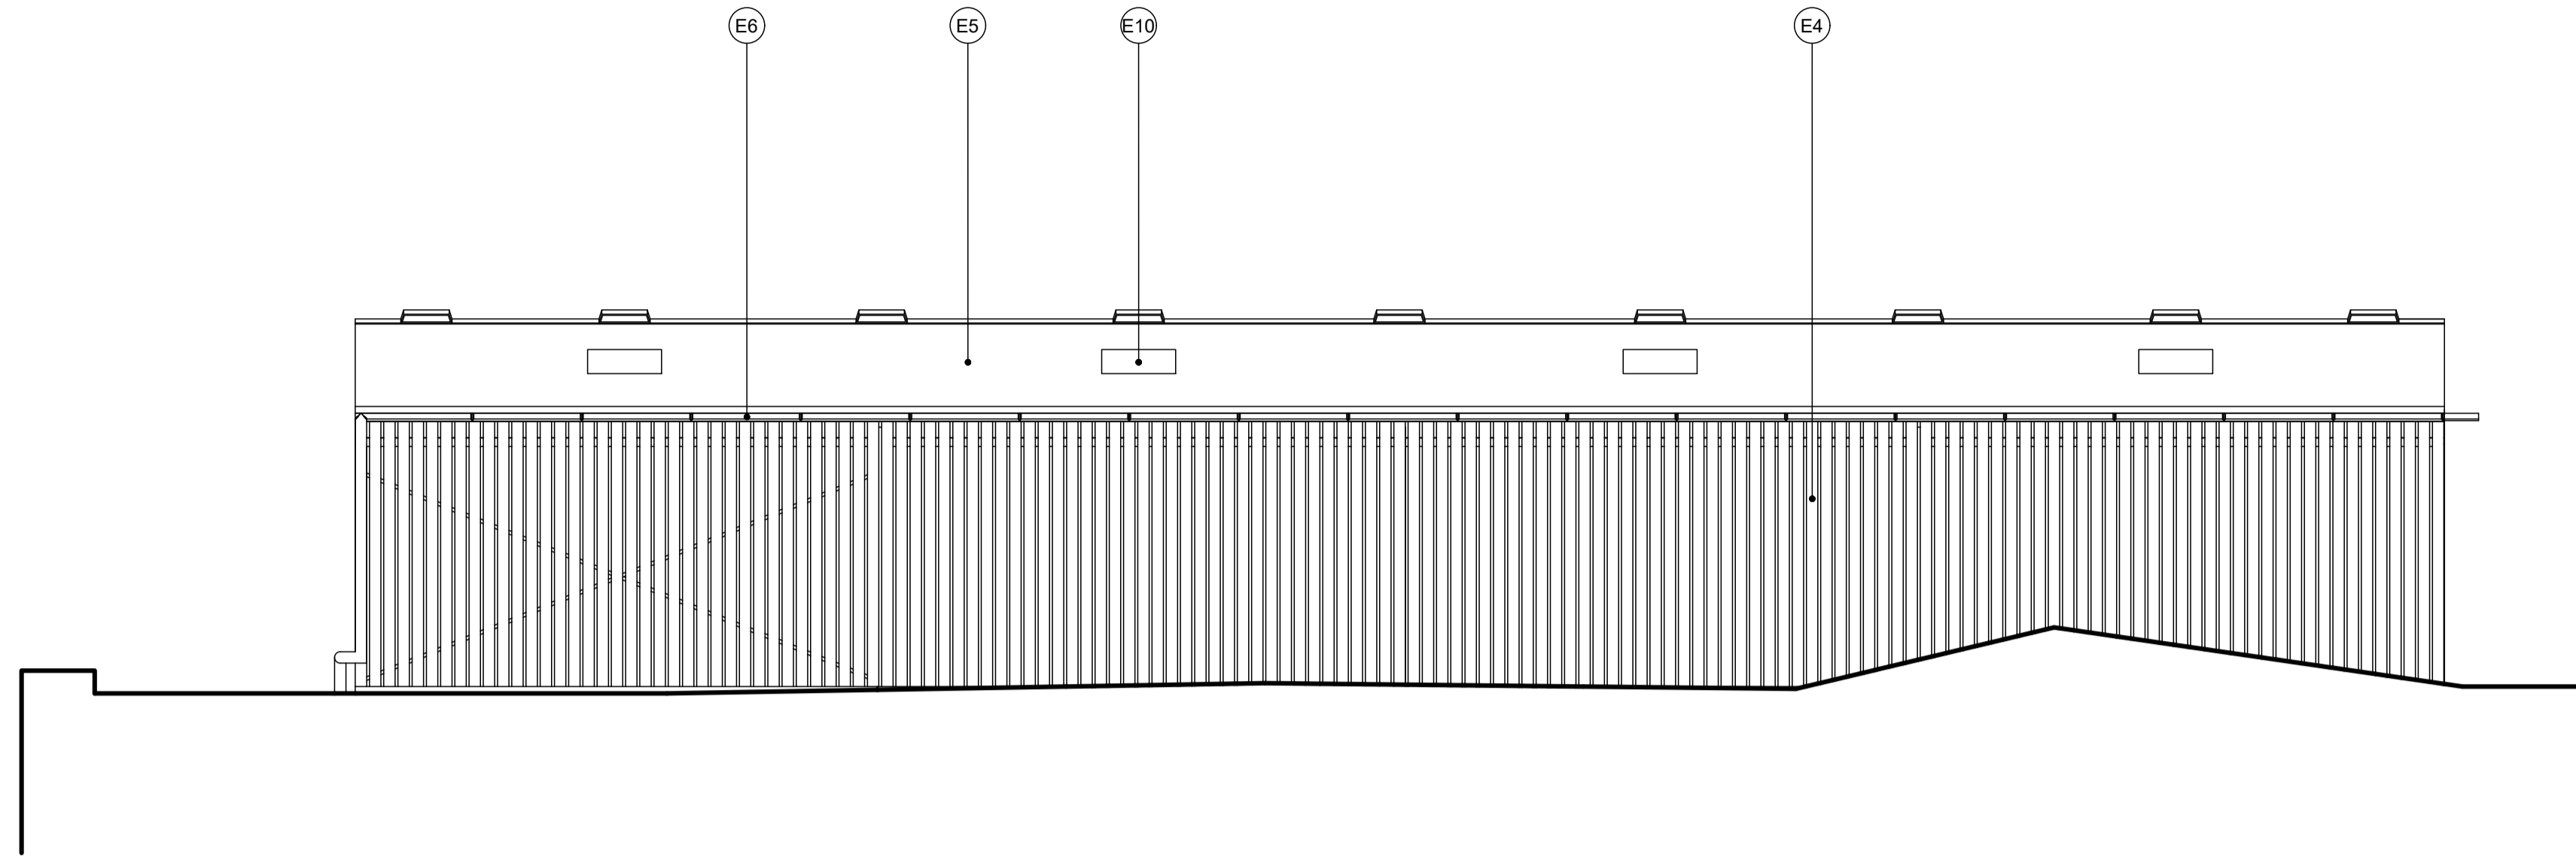



01 Elevation 11 As Existing
1:50

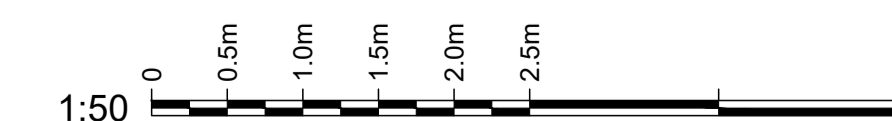

02 Elevation 11 As Proposed
1:50

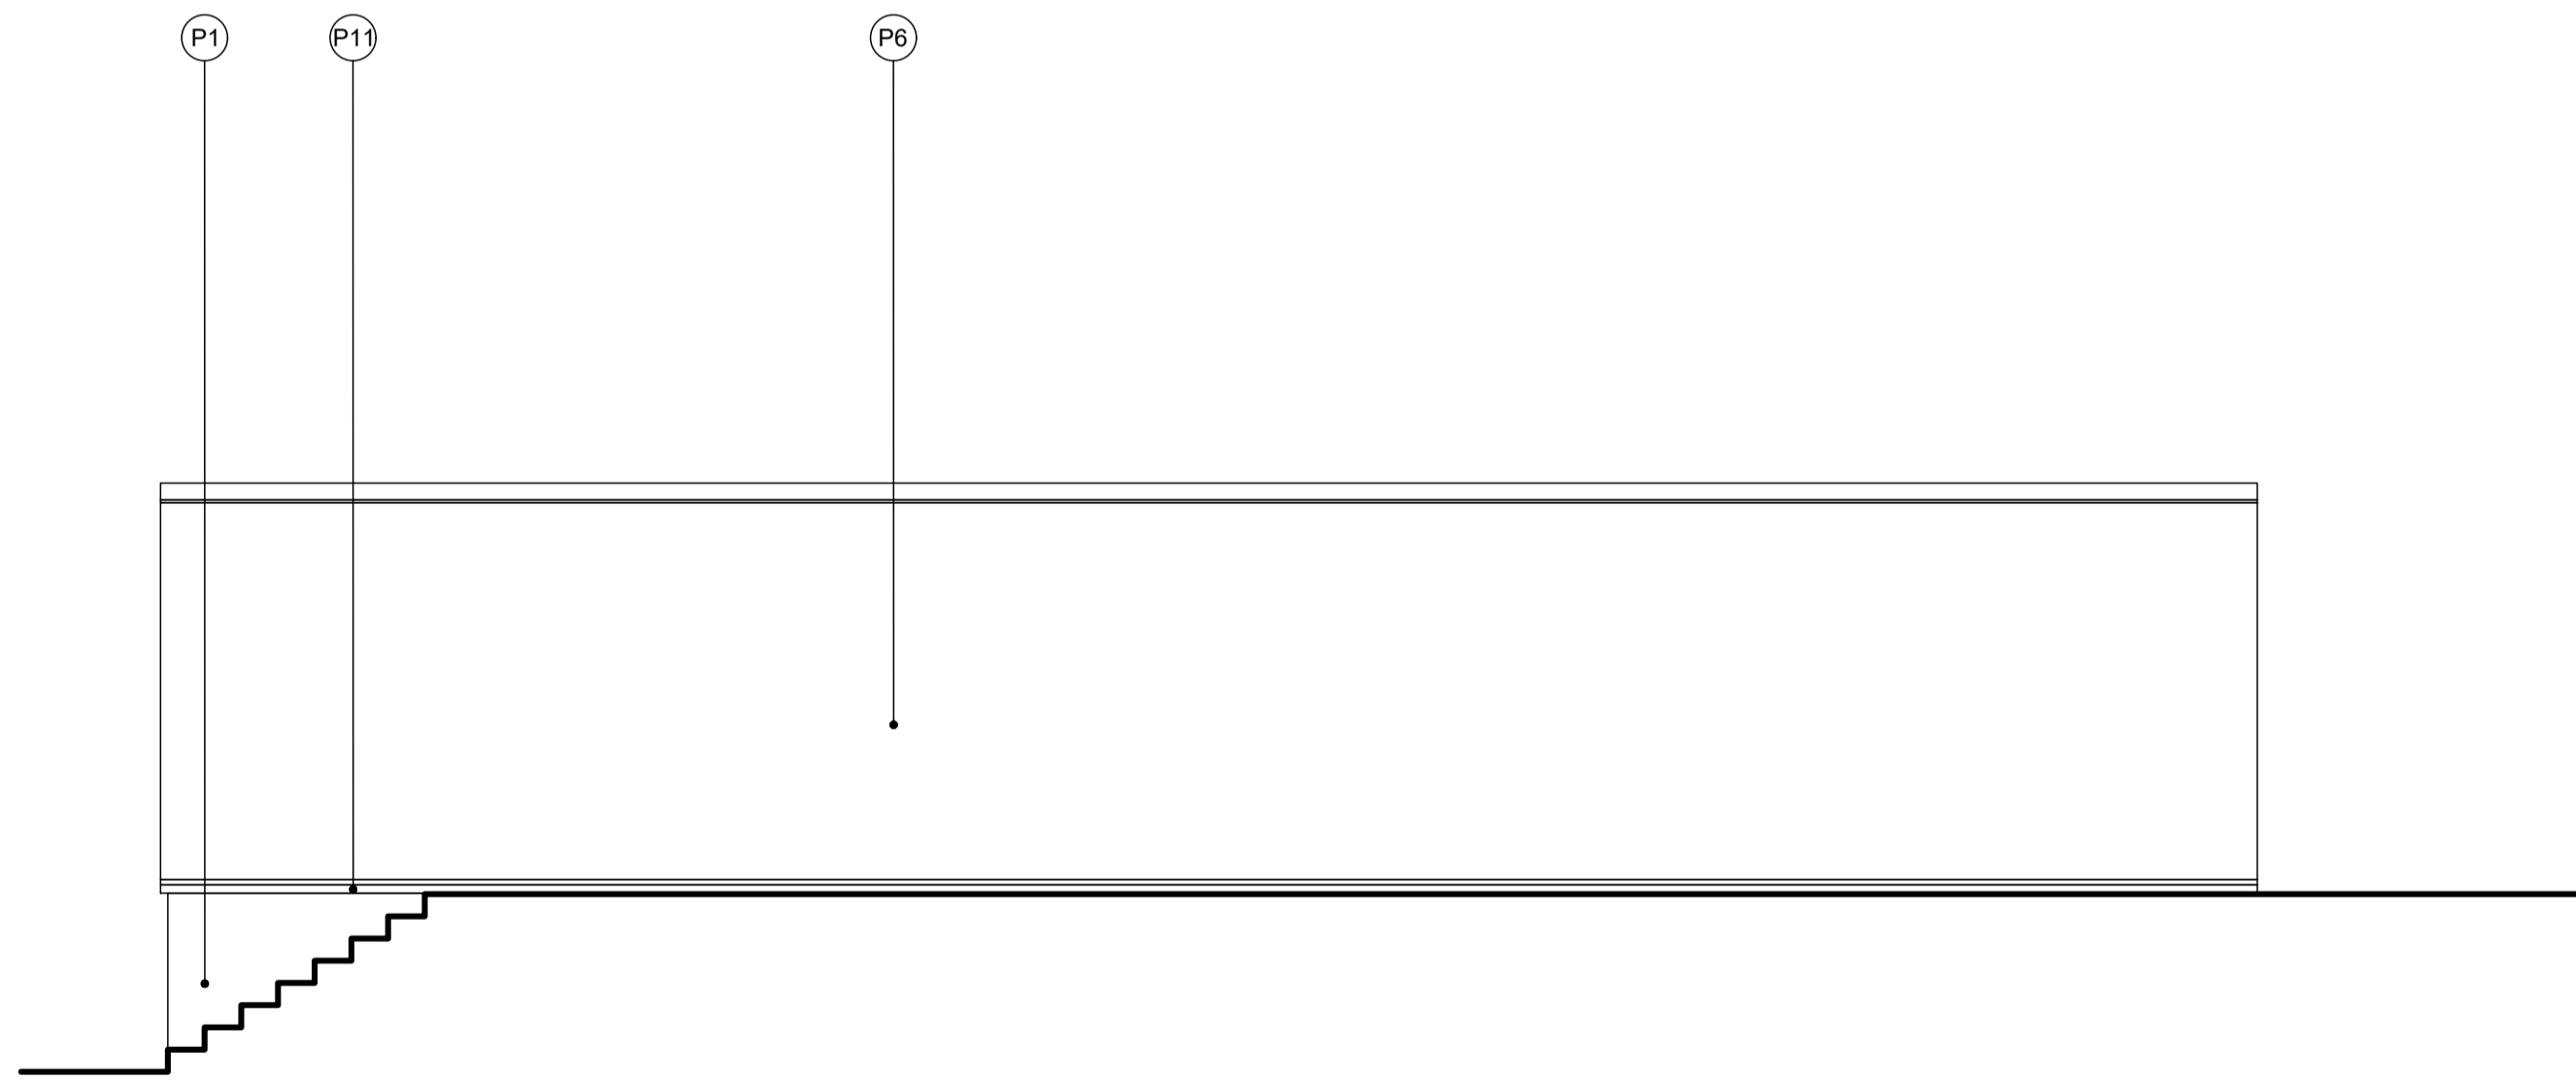

Key Plan

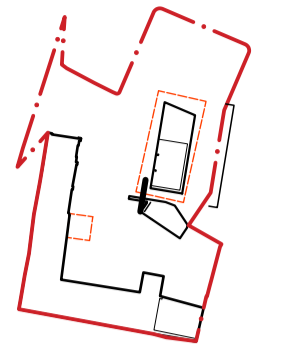

Mawles Farm
Sibford Gower
OX15 5RW

GENERAL NOTES:
Do not scale from drawings. Refer to figured dimensions only.

- Key**
 (Ex) = Existing Material (P) = Proposed Material
- (E) Natural stone
 - (E2) Waney edge horizontal timber cladding
 - (E3) Precast concrete wall panels
 - (E4) ventilated timber boarding
 - (E5) Fibre cement corrugated sheet
 - (E6) UPVC half round rainwater gutter
 - (E7) Concrete block infill
 - (E8) Slate roof covering
 - (E9) Masonry brickwork
 - (E10) Corrugated polycarbonate rooflight
 - (E11) Stone faced concrete block wall
 - (E12) Natural stone
 - (E13) Corrugated roof cladding
 - (E14) Vernacular barn ventilation style fixed windows
 - (E15) Hardwood structural column with staddle stone base
 - (E16) Aluminium/Timber composite casement windows
 - (E17) Welsh slate roof covering
 - (E18) Centre pivot conservation roof window
 - (E19) Aluminium/Timber composite casement window with external timber brise soleil screen
 - (E20) Aluminium/Timber composite ventilated panel
 - (E21) Waney edge horizontal timber cladding
 - (E22) UPVC half round rainwater gutter
 - (E23) Hardwood fascia board
 - (E24) Facing brickwork to match existing
 - (E25) Solid timber external door
 - (E26) Glazed timber external door
 - (E27) Aluminium/Timber composite glazed sliding door
 - (E28) Aluminium/Timber composite glazed french doors

Status:

PLANNING

00 14.09.20 Planning application
No. dd.mm.yy Revision note



Drawing title
Elevations Existing &
Proposed
Sheet 6 of 8
Drawing size
1:50 @ A1

Client
Mr and Mrs Broom

Job	Drawing number	Revision
1901	PA-116	00