


01 Elevation 14 As Existing

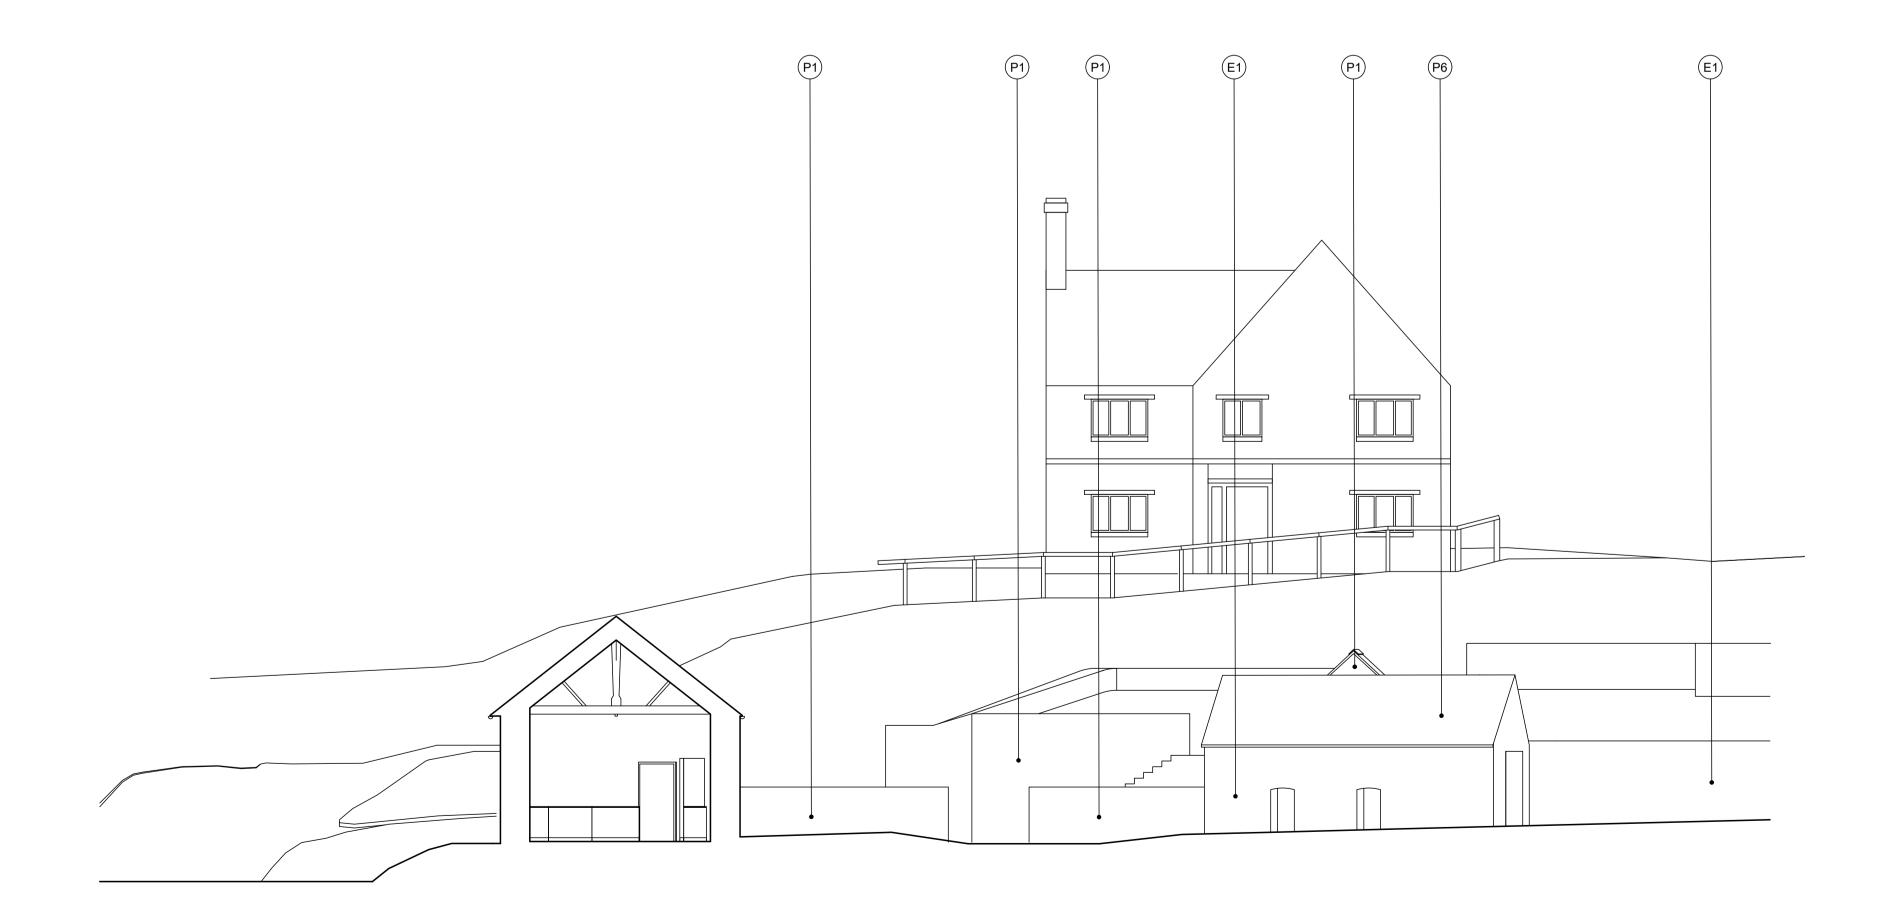

02 Elevation 14 As Proposed

Key Plan

GENERAL NOTES: Do not scale from drawings. Refer to figured dimensions only.

E1 Natural stone E2 Waney edge horizontal timber cladding

E3 Precast concrete wall panels E4 ventilated timber boarding

E5) Fibre cement corrugated sheet

E6 UPVC half round rainwater gutter

E7 Concrete block infill

E8 Slate roof covering

E9 Masonry brickwork © Corrugated polycarbonate rooflight

E11) Stone faced concrete block wall

P1 Natural stone

P2 Corrugated roof cladding

P3) Vernacular barn ventilation style fixed windows

P4 Hardwood structural column with staddle stone base P5 Aluminium/Timber composite casement windows

P6 Welsh slate roof covering

P7 Centre pivot conservation roof window

Aluminium/Timber composite casement window with external timber brise soleil screen Aluminium/Timber composite ventilated panel

(P10) Waney edge horizontal timber cladding

(P11) UPVC half round rainwater gutter

P12 Hardwood fascia board P13 Facing brickwork to match existing

P14) Solid timber external door

P15 Glazed timber external door P16 Aluminium/Timber composite glazed sliding door

P17 Aluminium/Timber composite glazed french doors

PLANNING 00 14.09.20 Planning application

No. dd.mm.yy Revision note

IAN O'BRIEN STUDIO The Granary | Home Farm Drive | Upton | Banbury | Oxfordshire | OX15 6HU 01 295 670 068 | studio@ianobrienstudio.co.uk | www.ianobrienstudio.co.uk

Drawing title

Elevations Existing & Proposed Sheet 8 of 8

Drawing size

1:100 @ A1

Mr and Mrs Broom

Drawing number PA-118