




SECTION A-A

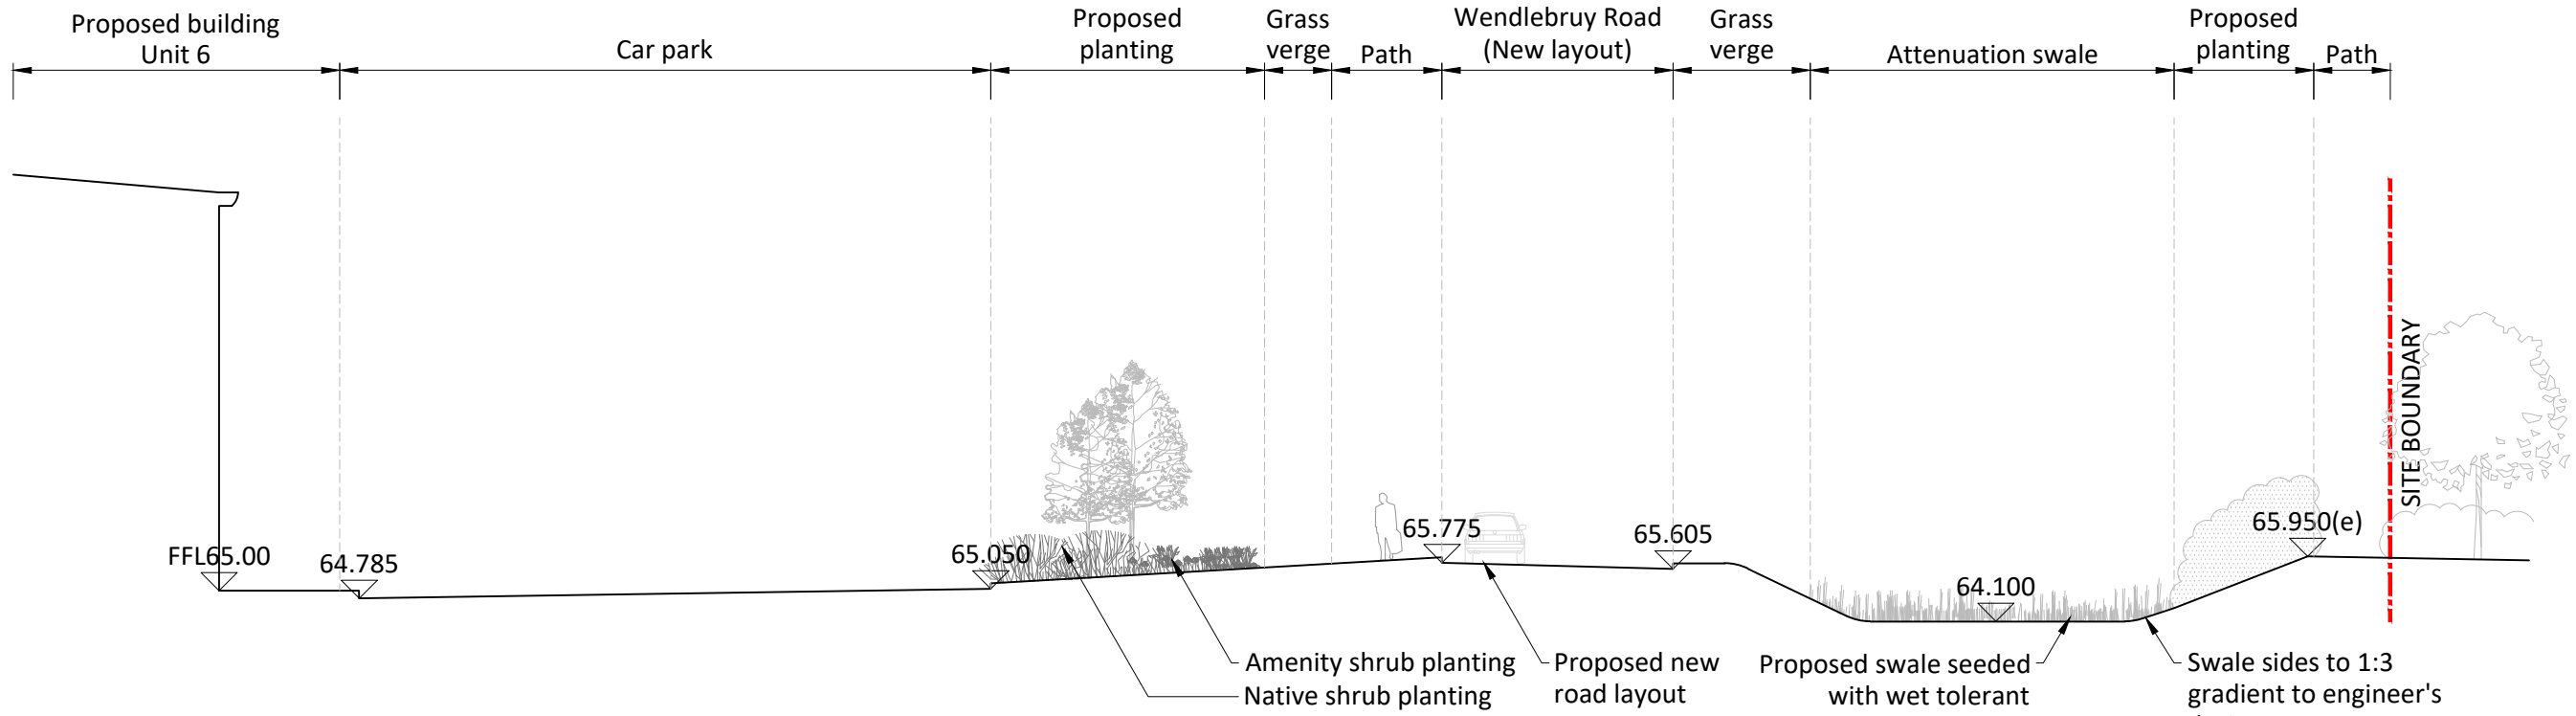



SECTION B-B

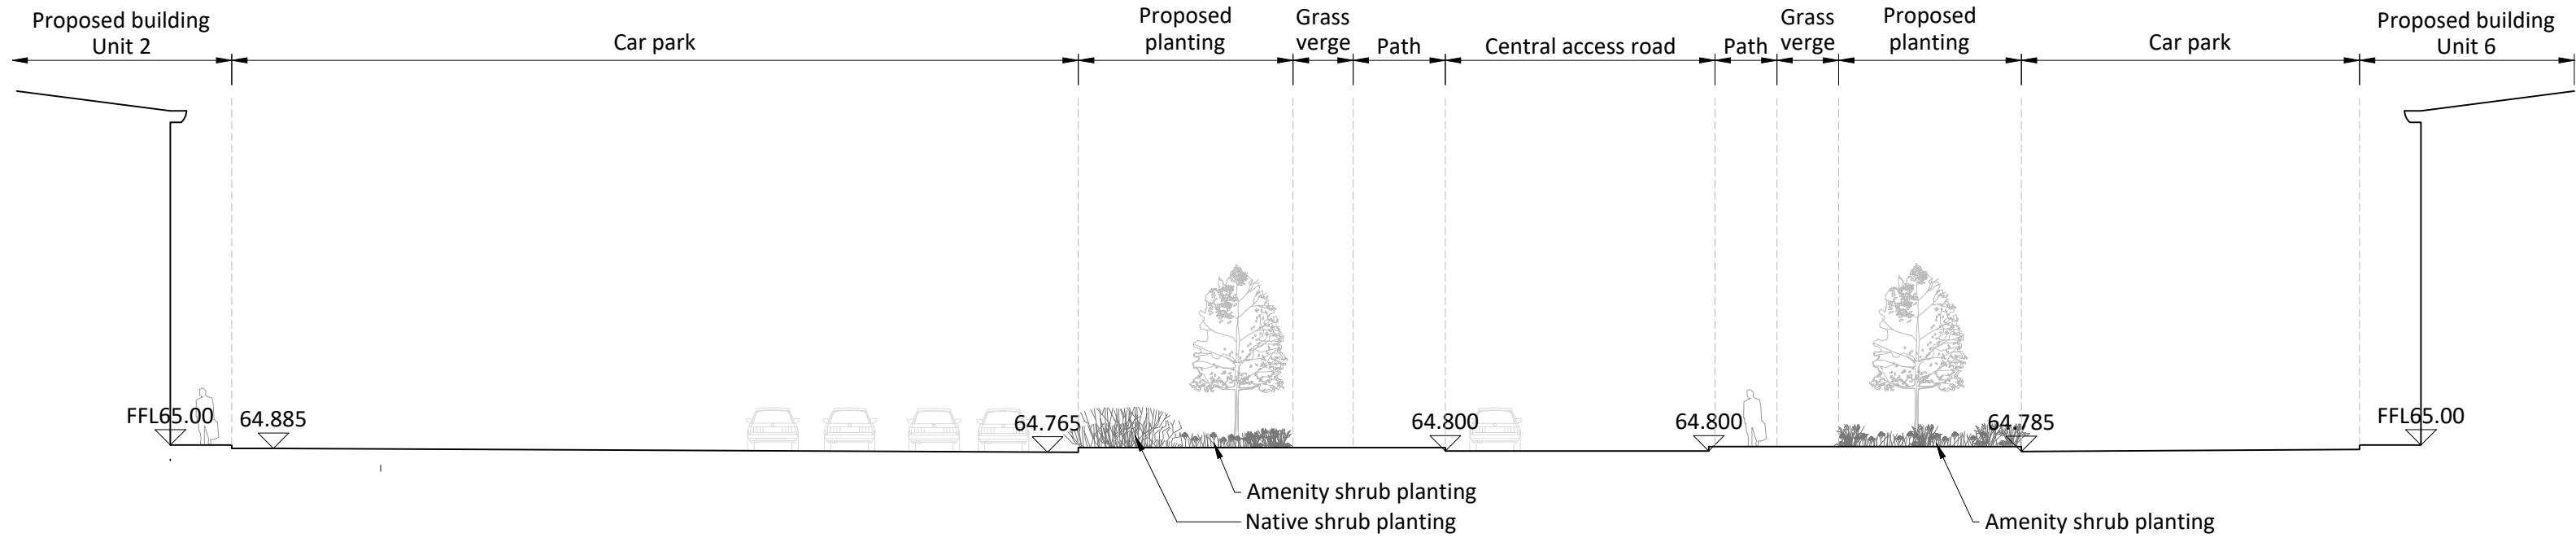

SECTION C-C

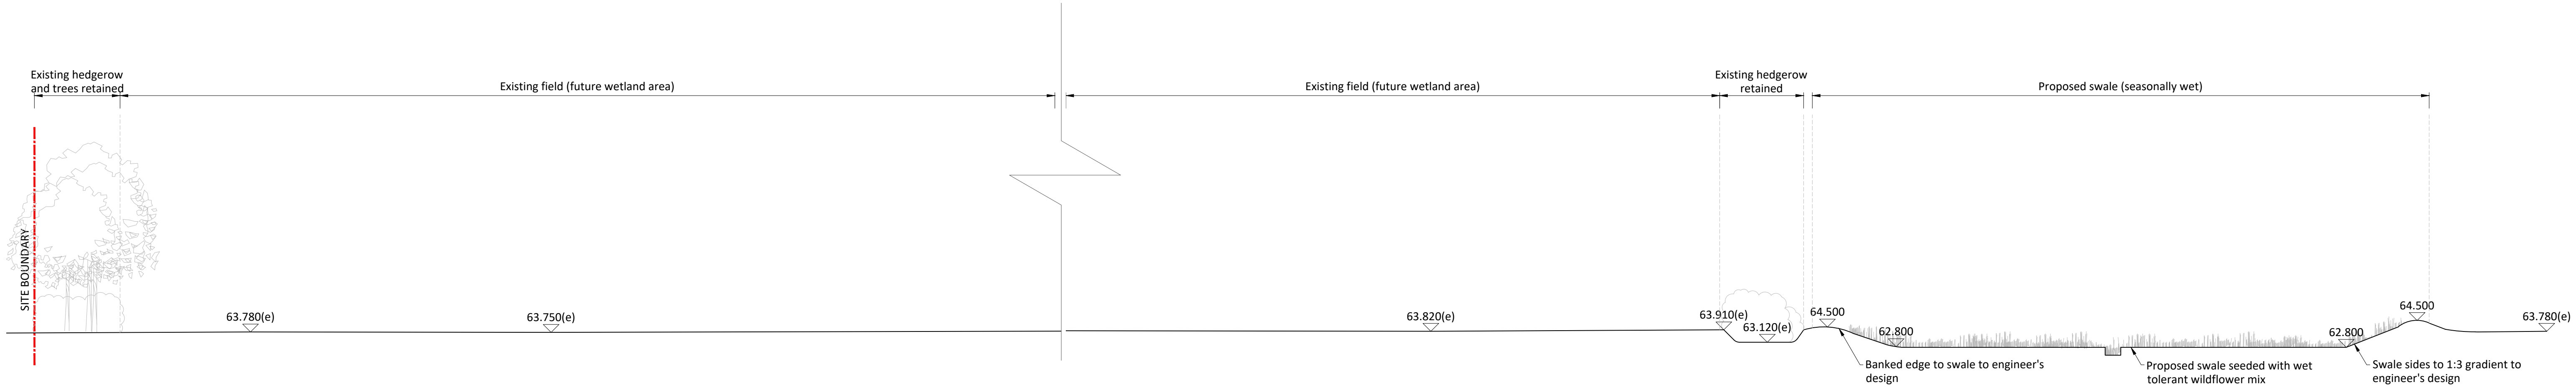

SECTION D-D

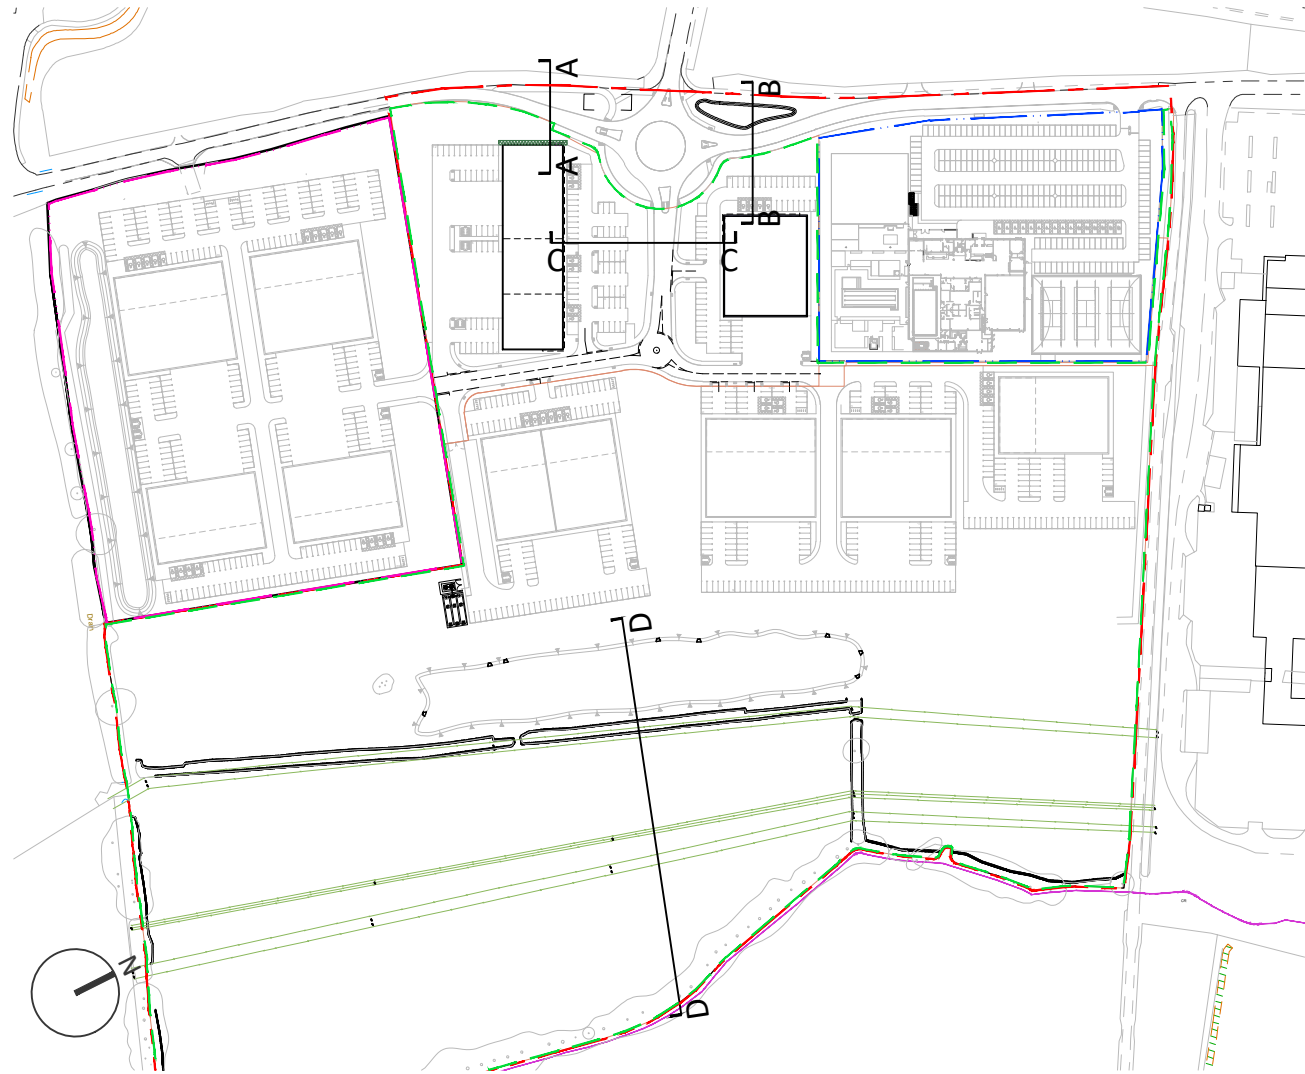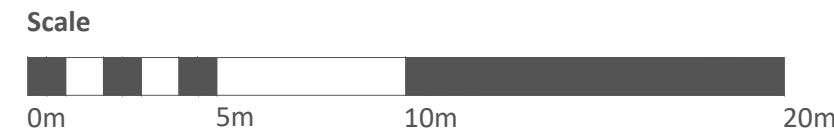

Location plan (not to scale)

- Notes
1. Scaling from drawing if printed incorrectly may lead to errors.
 2. All information outside red line boundary shown for contextual purpose only.
 3. All hatch patterns are indicative only unless stated otherwise.
 4. This drawing is to be read in conjunction with the following re-form landscape architecture documentation:
 - RFM-XX-00-DR-L-0001-Phase 1 planting Plan 01
 - RFM-XX-00-DR-L-0002-Phase 1 planting Plan 02
 - AND all relevant documentation from the design team
 5. Any discrepancies in the design information are to be brought to the attention of re-form landscape architecture, in writing, prior to commencement of construction works.
 6. Refer to other consultants' drawings and specifications for the following design information:
 - Levels & Drainage design and infrastructure
 - Lighting and ducting
 - Existing & proposed utilities
 7. Plant quantities are to suit site areas in accordance with scheduled plant densities.
 8. Any proposed plant substitution shall be agreed with the landscape architect prior to ordering.

28.09.20 RMA Phase 1 planning issue	AF	AF	GD	PL01
08.07.20 Draft Issue	AF	AF	GD	P02
Date	Description of revision	Drawn by	Checked by	Approved/Revision by

re-form
landscape architecture

Tower Works, Globe Road,
Leeds LS11 5QG
T: +44 (0)113 245 4695
E: info@re-formlandscape.com
W: re-formlandscape.com

Project
CATALYST BICESTER
RF18-598

Client
ALBION LAND

Document title
RESERVED MATTERS
PHASE 1 LANDSCAPE SECTIONS

Paper size
A1

Status
FOR INFORMATION

Drawing number
RFM-XX-00-DR-L-0003
© re-form landscape architecture

Scale
1:200

S2

Revision
PL01