


NOTES

Reproduced from the Ordnance Survey map with the permission of the Controller of Her Majesty's Stationery Office, © Crown Copyright.

C A Cornish & Associates Ltd Licence no LIG0908.

Subject to Statutory Approvals.

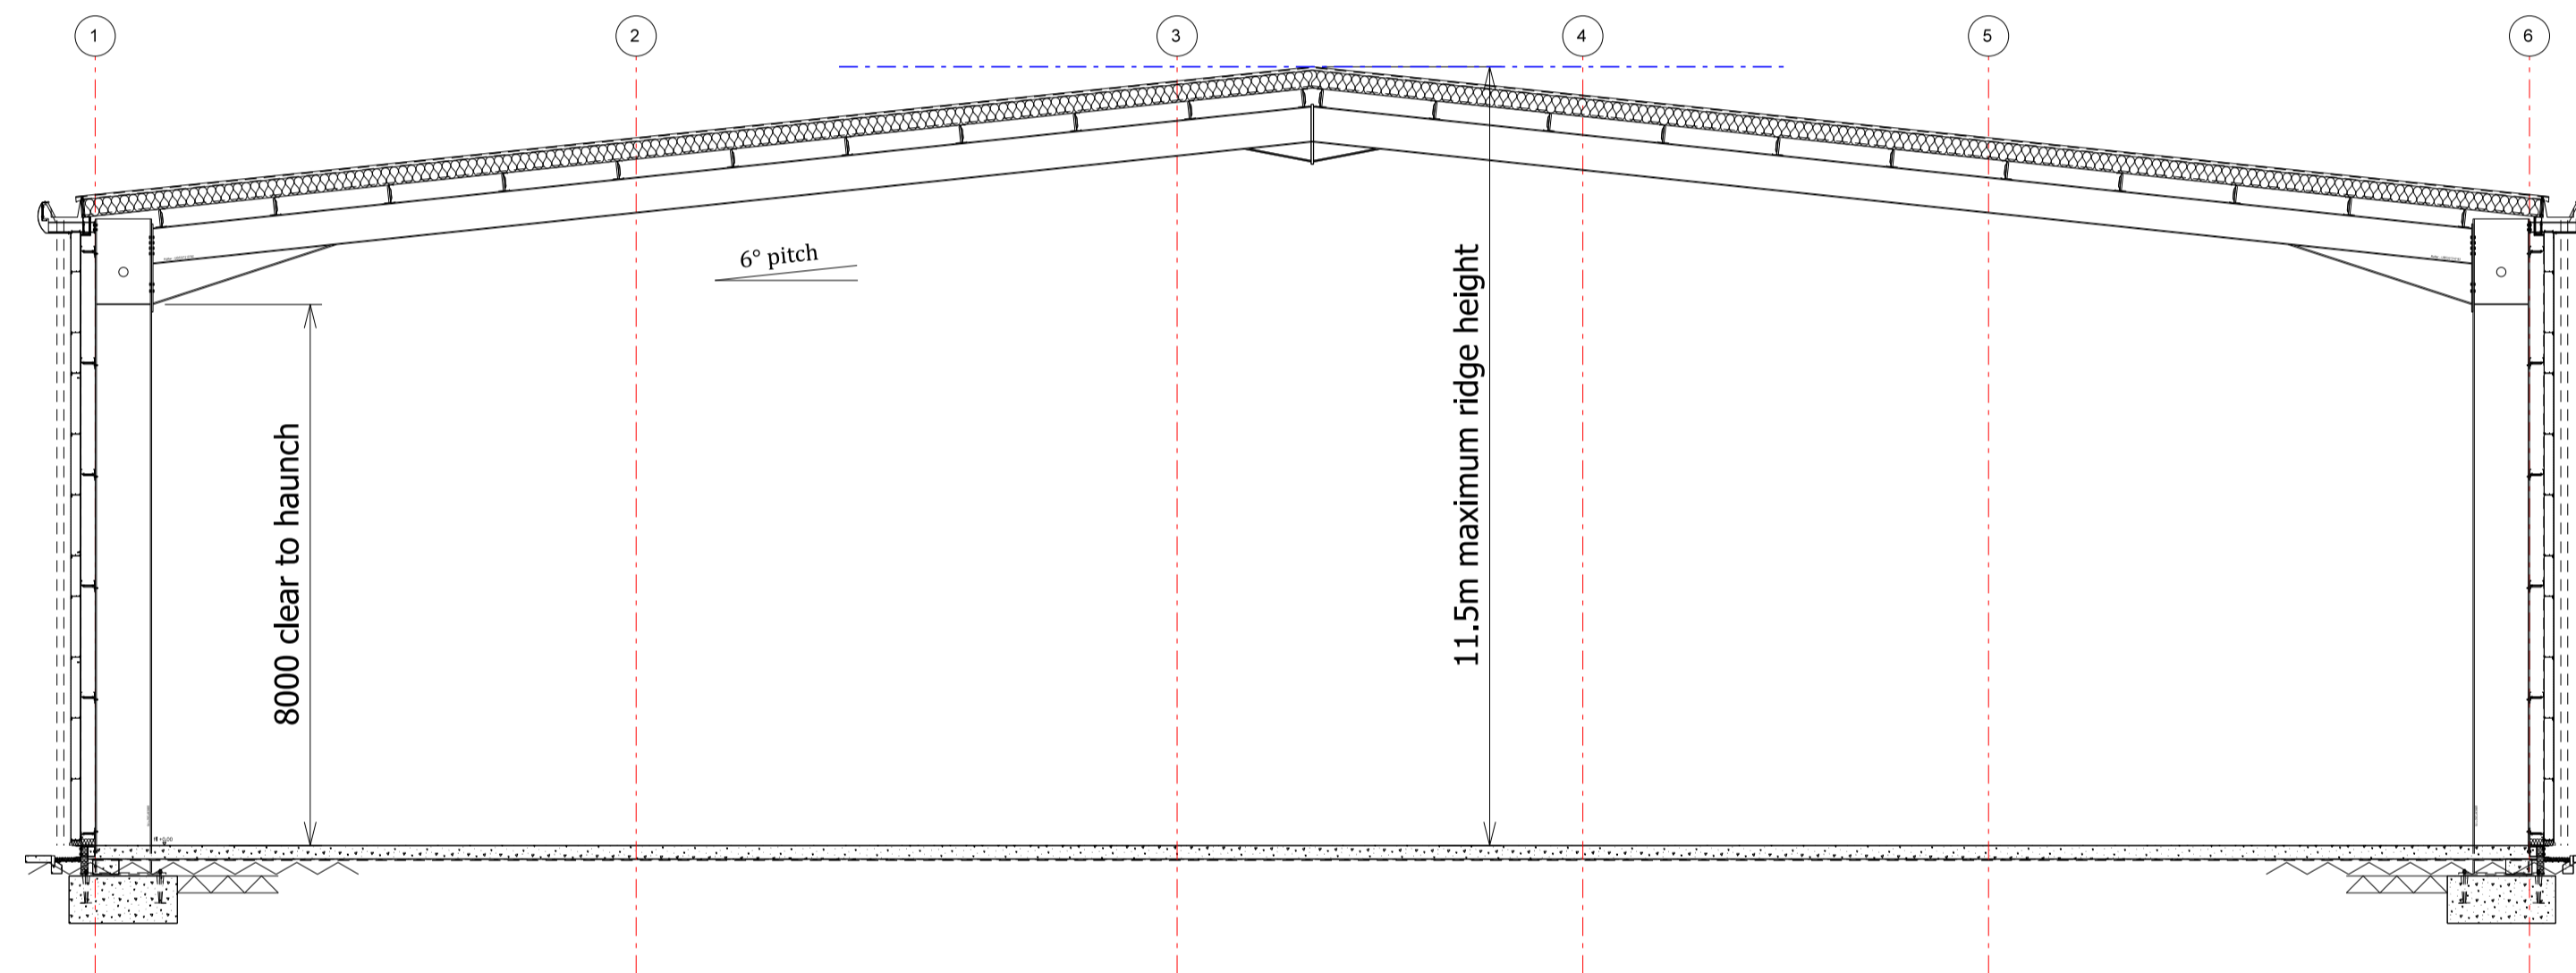

01 UNITS 4
007 / cross section

Rev	Description	Chk	Date
-----	-------------	-----	------

Peer House
8 -14 Verulam Street
London WC1X 8LZ

tel +44(0)20 7400 2120

enquiries@cornisharchitects.com
www.cornisharchitects.com

RIBA Chartered Practice

cornisharchitects

Project Title.

CATALYST
BICESTER

Drawing Title.

UNIT 4 SECTION

Drawing Status.

TOWN PLANNING



Drawn By:	Scale:	Date:	Chk'd By:
S M	1:100 @ A1	14/07/2020	C S

ALBION LAND

Drawing No.	Rev.
18022 - TP - 007	-