



side elevation north

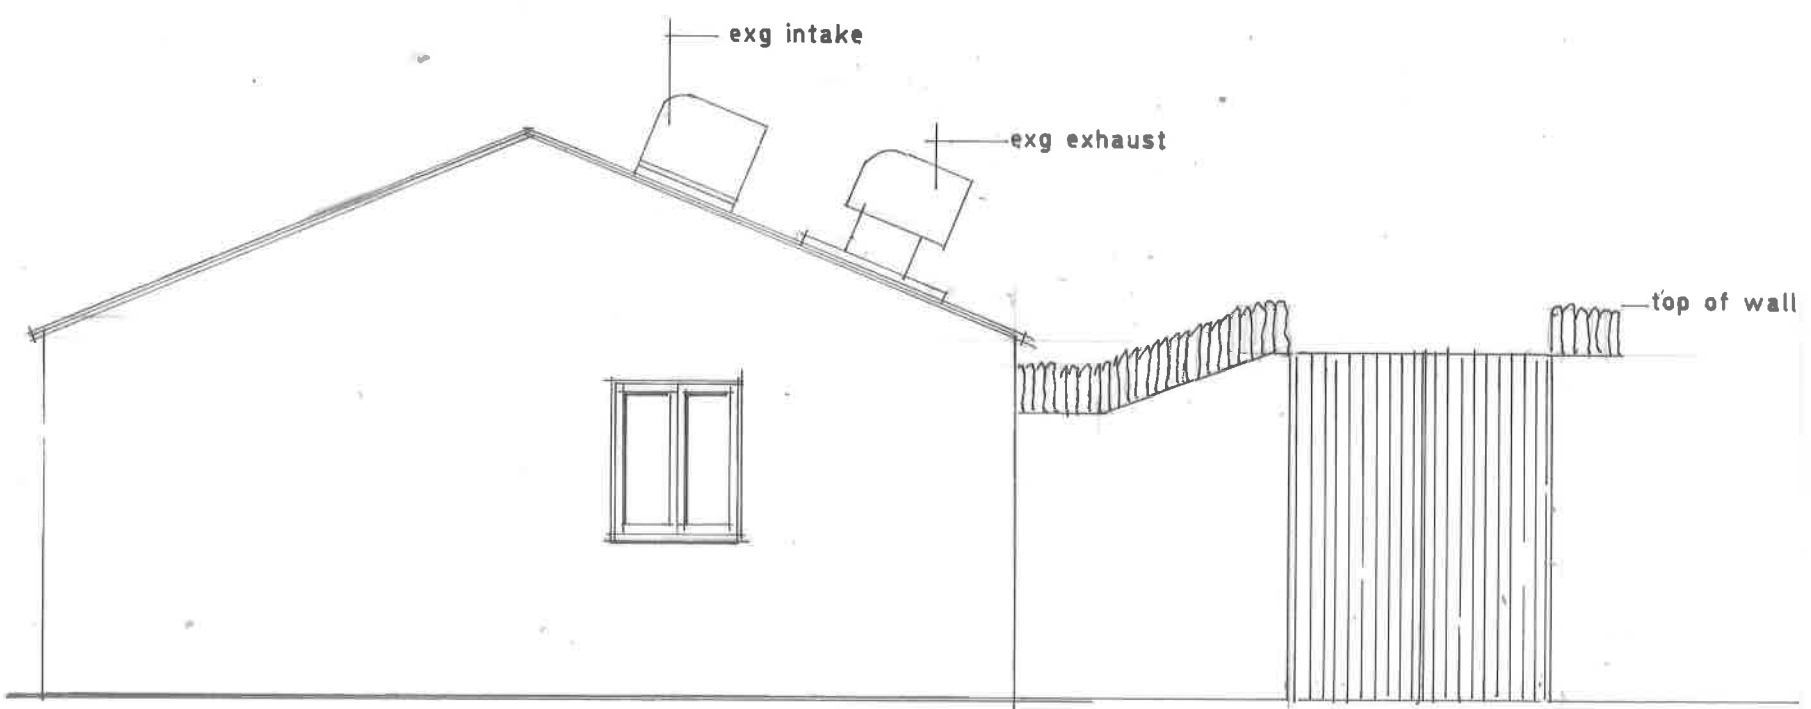

end elevation east

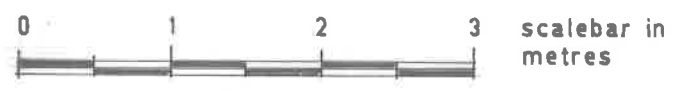

**NOTES:**  
All dimensions must be checked on site and not scaled from this drawing.

**Client**  
WH Brakspear and sons ltd

**Job Title**  
The Lion, Wendlebury OX25 2PW

**Scale**  
1:50

**Drawn by** APV  
**Date** 14 01 2019

<b>Drawing Title</b> kitchen elevations exg	
<b>Drg No.</b> AAN.19.706. 2	<b>Rev</b> B