



proposed exhaust

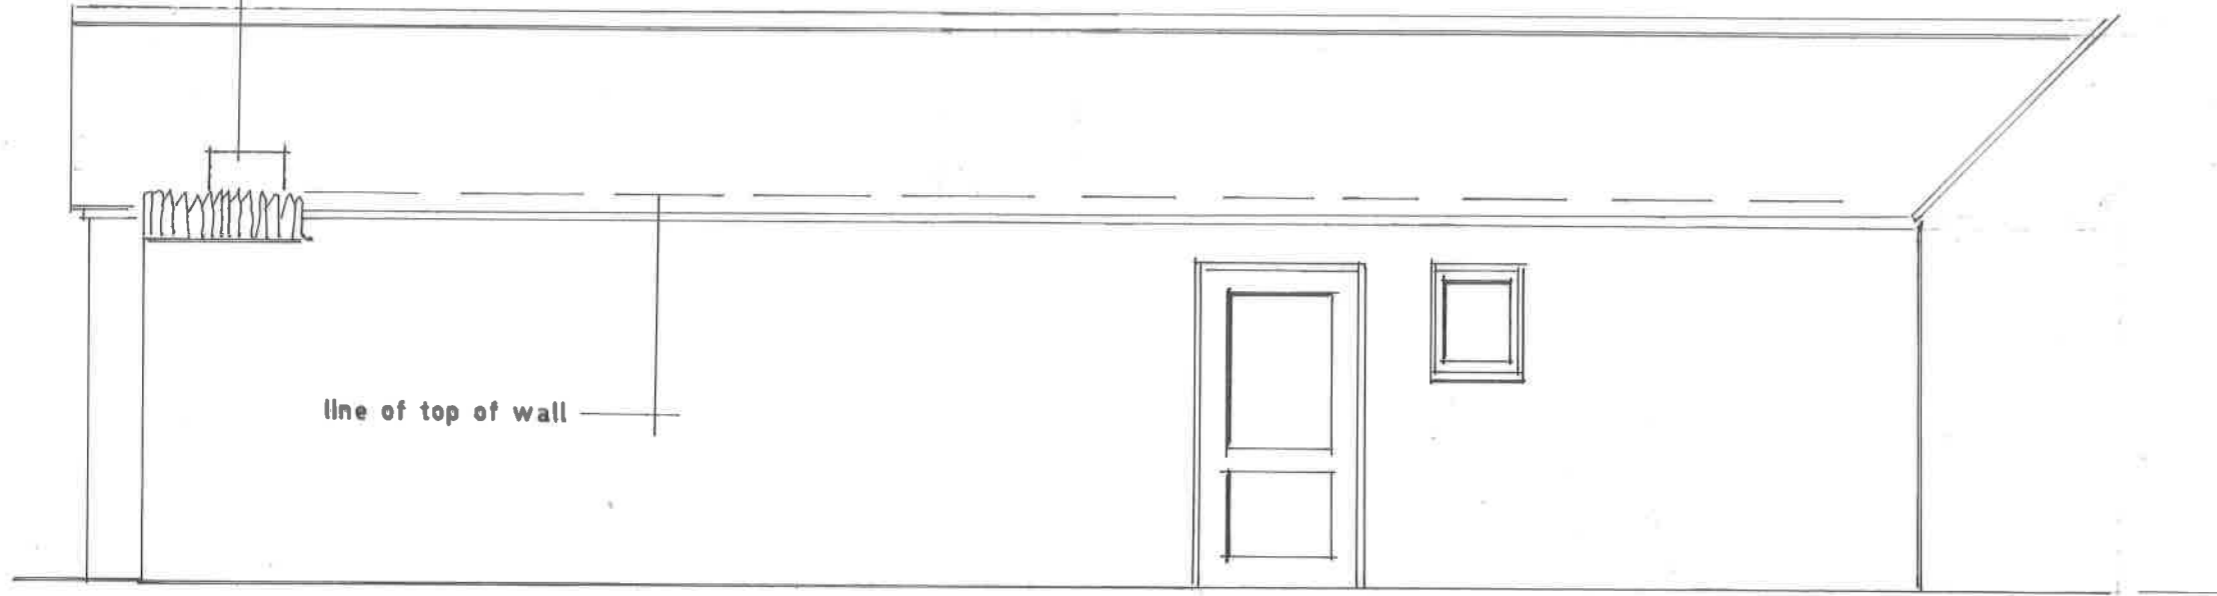

side elevation north

louvre vent intake  
1450 x 400mm

proposed extract exhaust

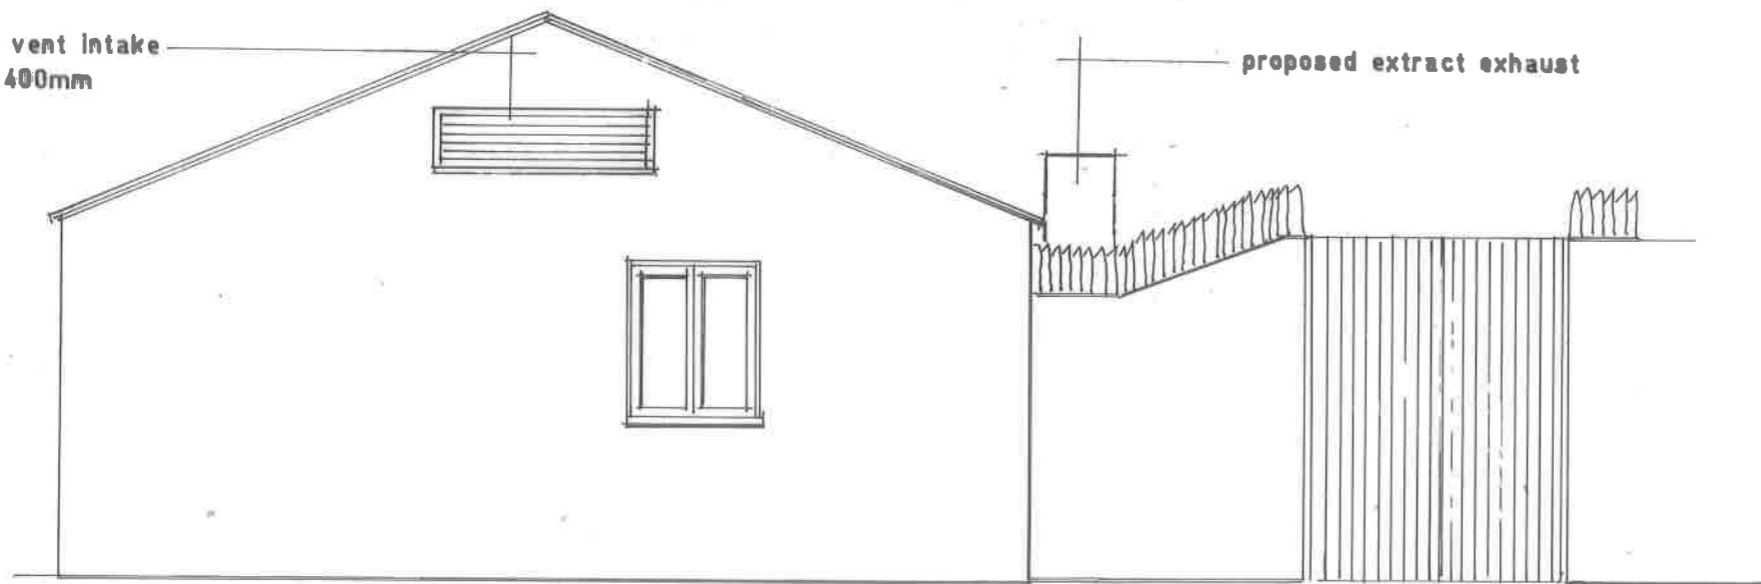

end elevation east



**NOTES:**

All dimensions must be checked on site and not scaled from this drawing.

Client  
WH Brakspear and sons ltd

Job Title  
The Lion, Wendlebury OX25 2PW

Scale  
1 : 50

Drawn by APV  
Date 07 02 2020

Drawing Title  
proposed extract

Drg No.  
AAN:19.706. 3

Rev  
D