




DO NOT SCALE  
Contractor to check all dimensions on site and  
report discrepancies before proceeding.  
This drawing is copyright.

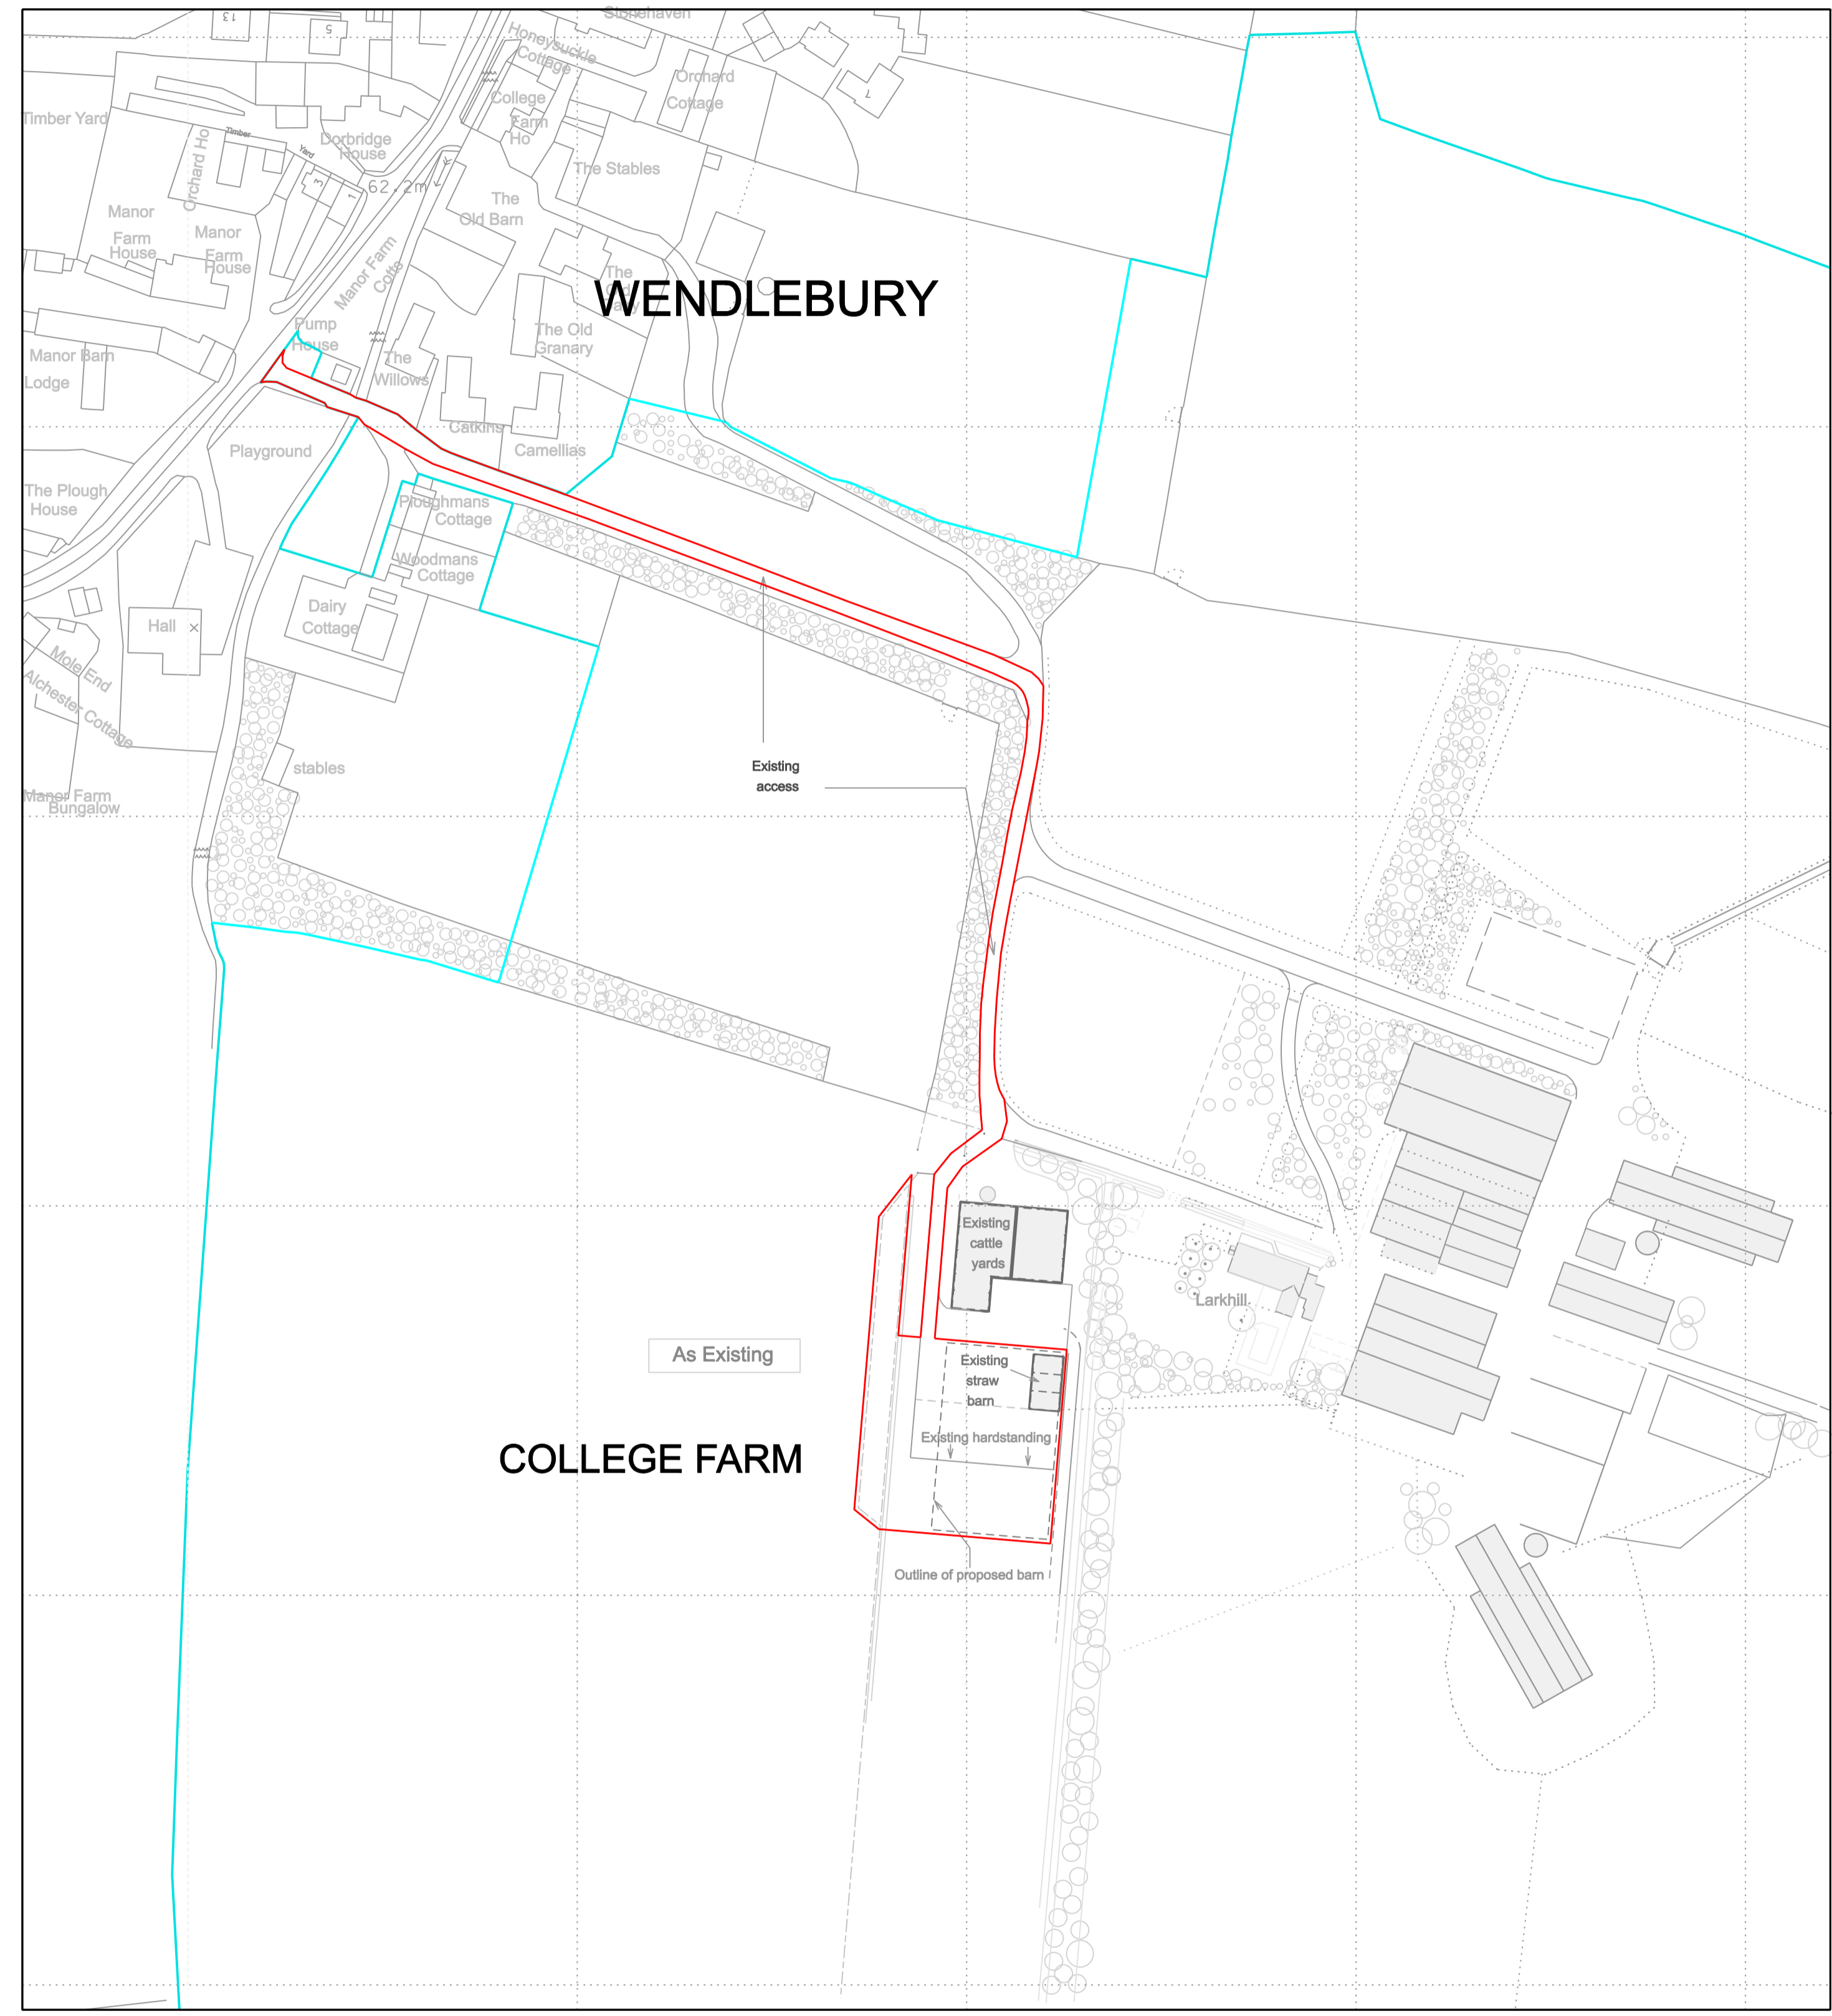

LOCATION and SITE PLAN 1:1250

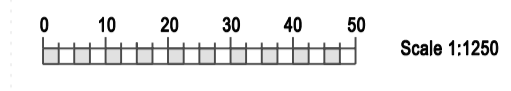

BLOCK PLAN 1:500

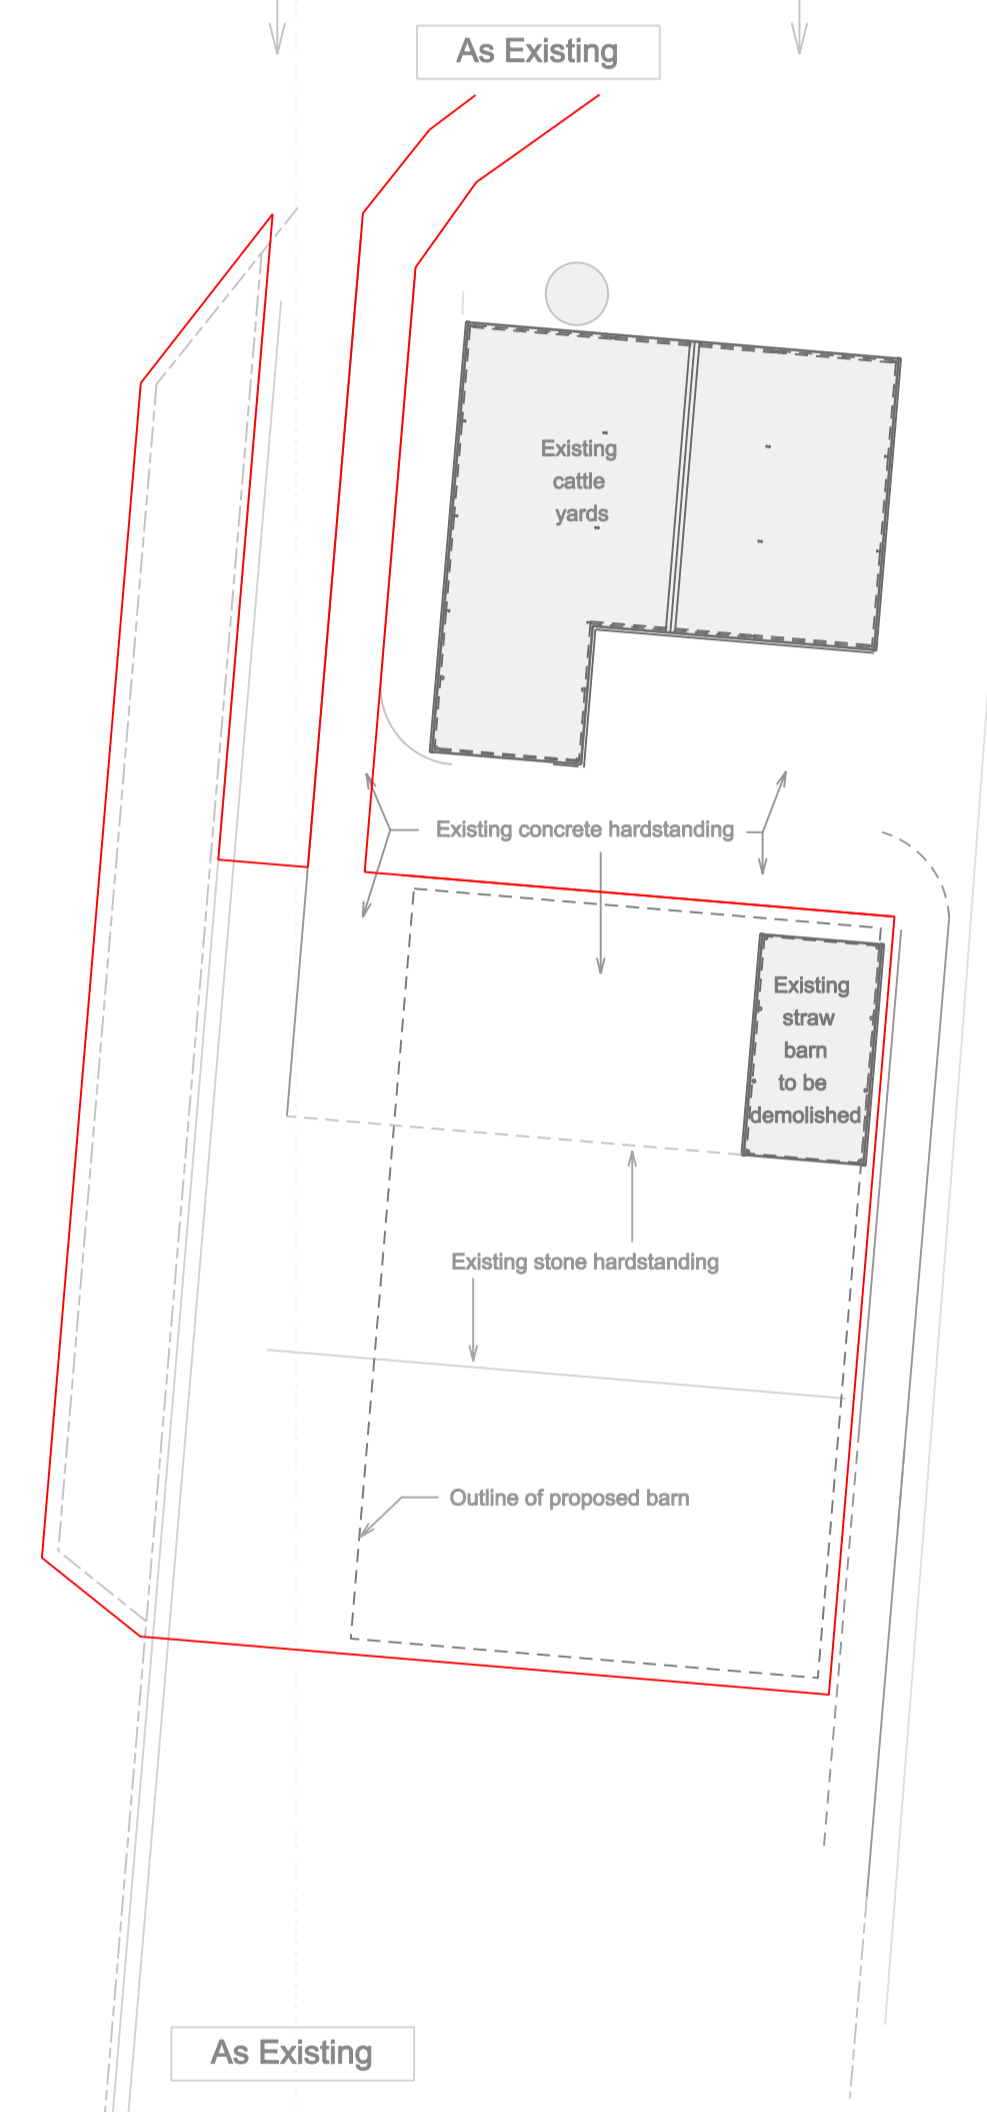

BLOCK PLAN 1:500



Rev A 30.10.20 Planning application red line

**Planned Approach Architects**

Telephone 07929 296003 Email: tim@plannedapproach.co.uk

Client: Mr and Mrs T Howard  
Site: College Farm Wendlebury  
Project: New General Purpose Agricultural Barn

LOCATION and SITE PLAN As Existing & As Proposed  
1:1250 & 1:500 TPH October 2020  
(Original at A1) Drwg no. 20.192.01 Rev A