


See A4891 for S278

Camp Road



1.0 Lux line

<p>Upper Heyford Development off Camp Road Phase 9 New Street Lighting Section 38 Dorchester Living</p>				<p>OXFORDSHIRE COUNTY COUNCIL www.oxfordshire.gov.uk</p>	
<p>Scale 1:500 (at A1)</p>		<p>Initial TP</p>	<p>Date 10.20</p>	<p>Drawn DAB</p>	
<p>Notes X Columns to be removed</p>		<p>Amendments</p>	<p>Date</p>	<p>Checked DH</p>	
<p>Jason Russell Interim Director for Community Operations Oxfordshire County Council County Hall New Road Oxford OX1 1NE</p>				<p>Drawing No. A 4 8 9 0 Sheet 1 of 2</p>	

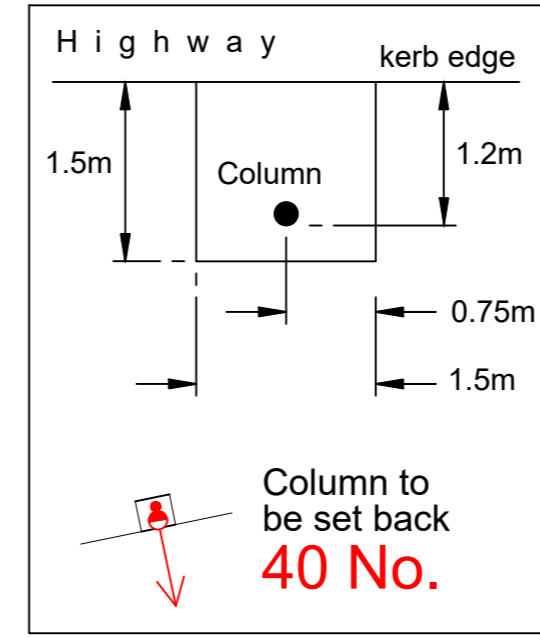

Continued on Sheet 2