
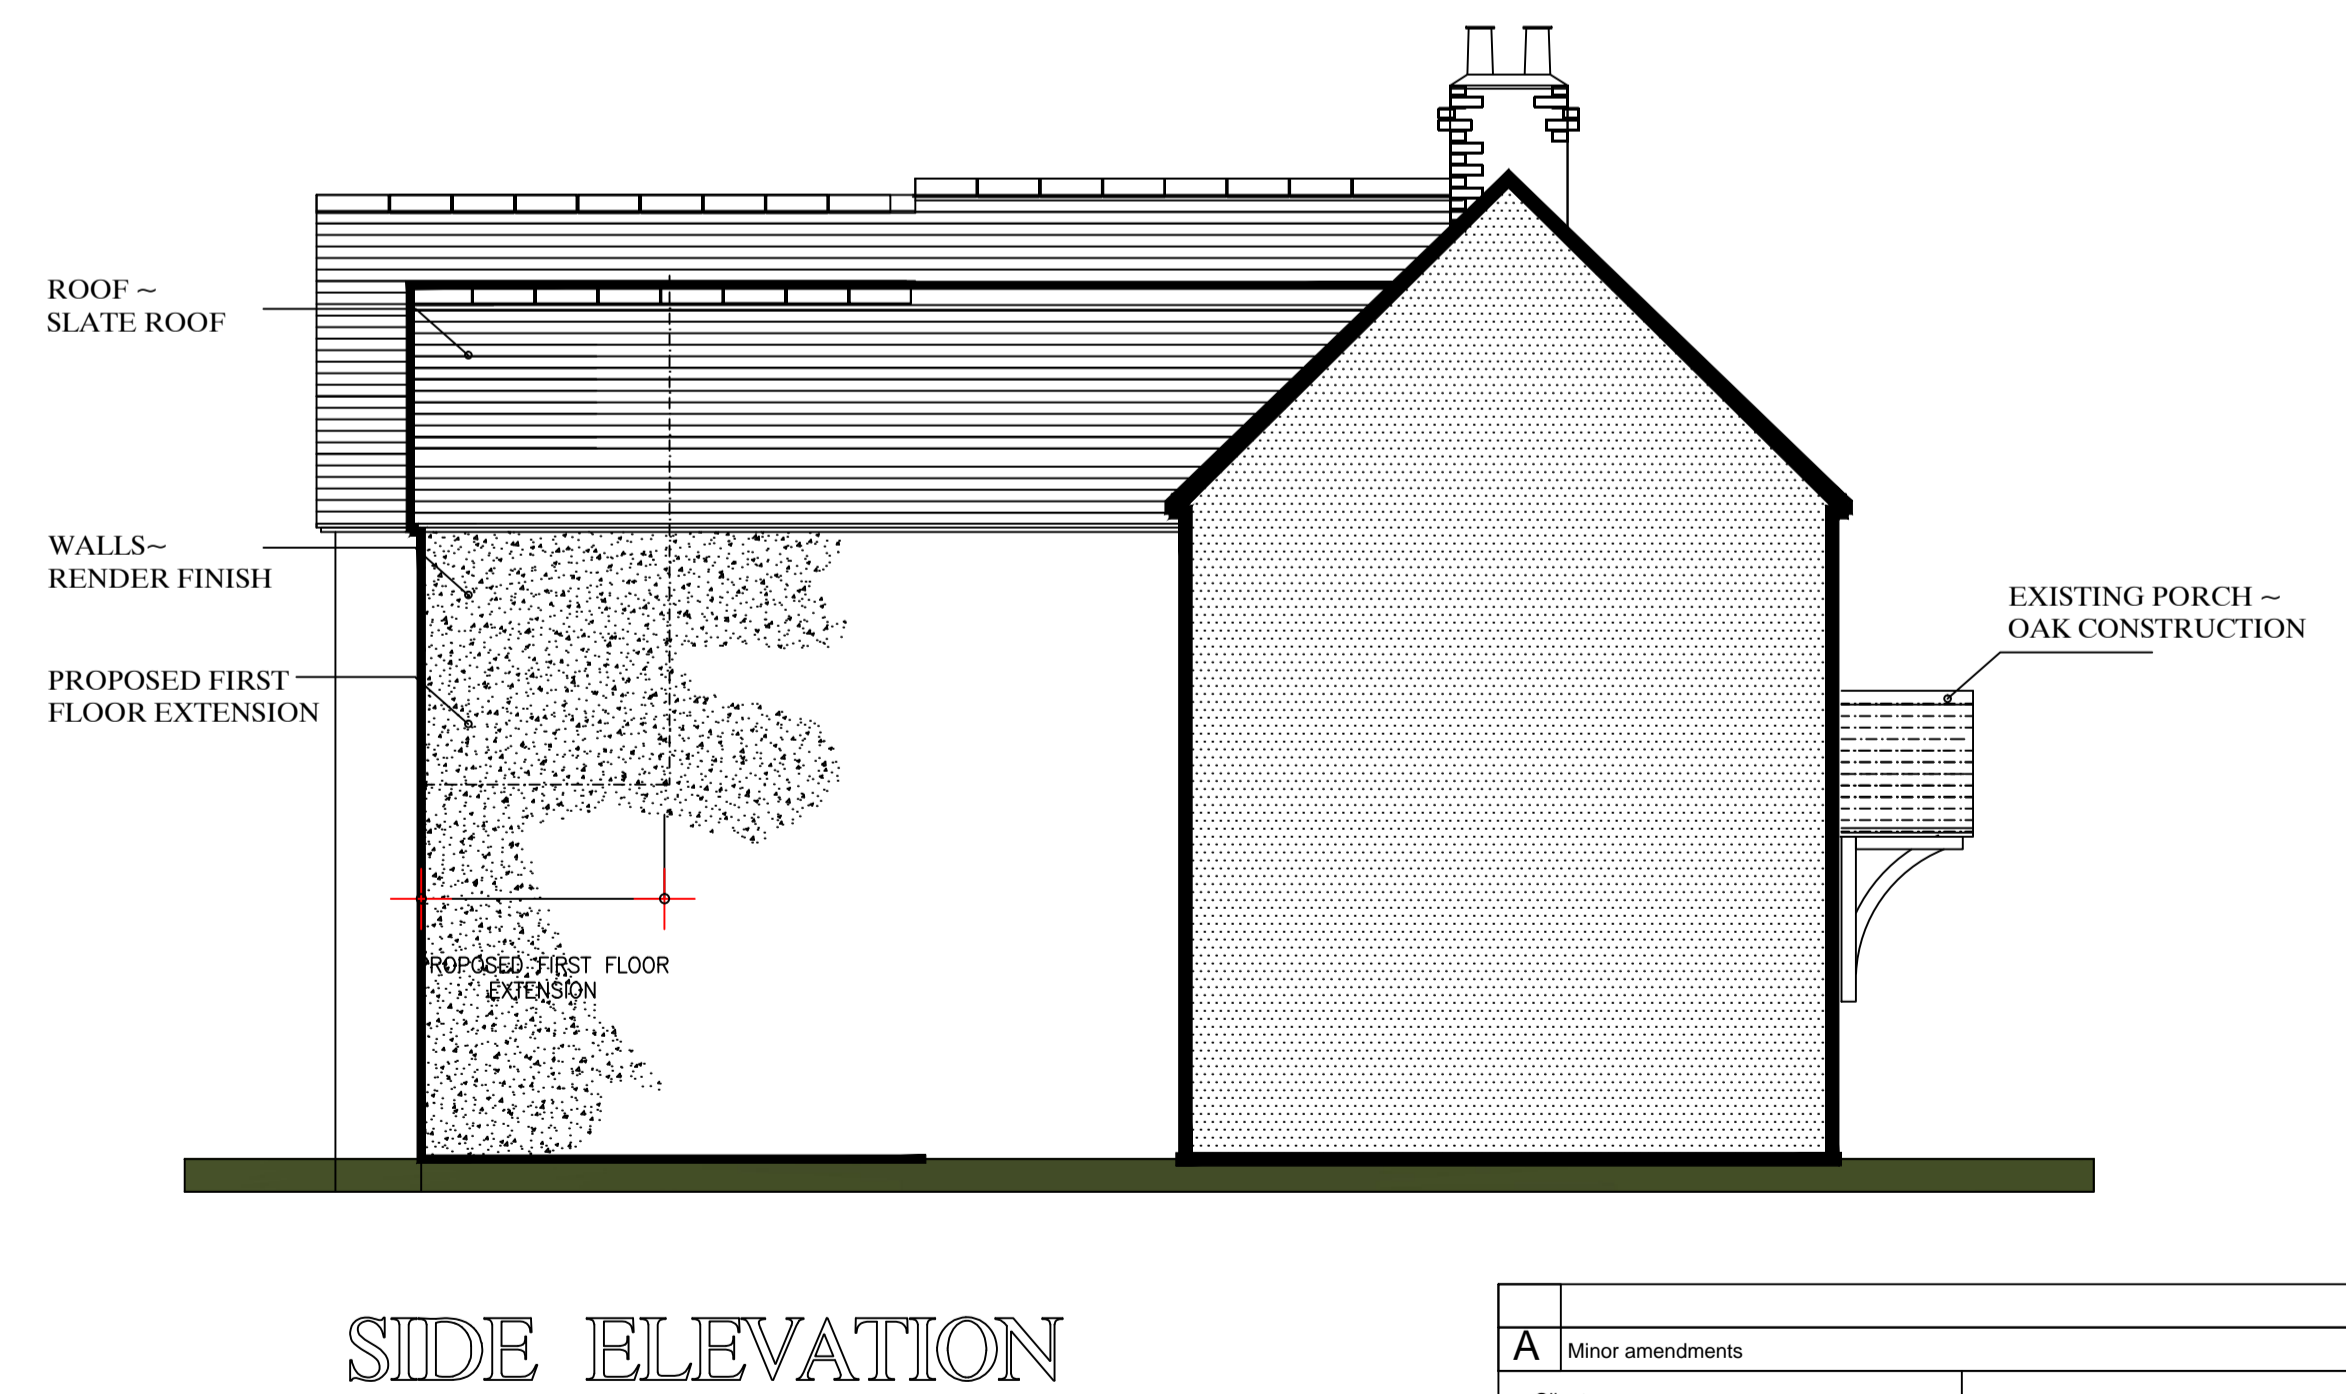
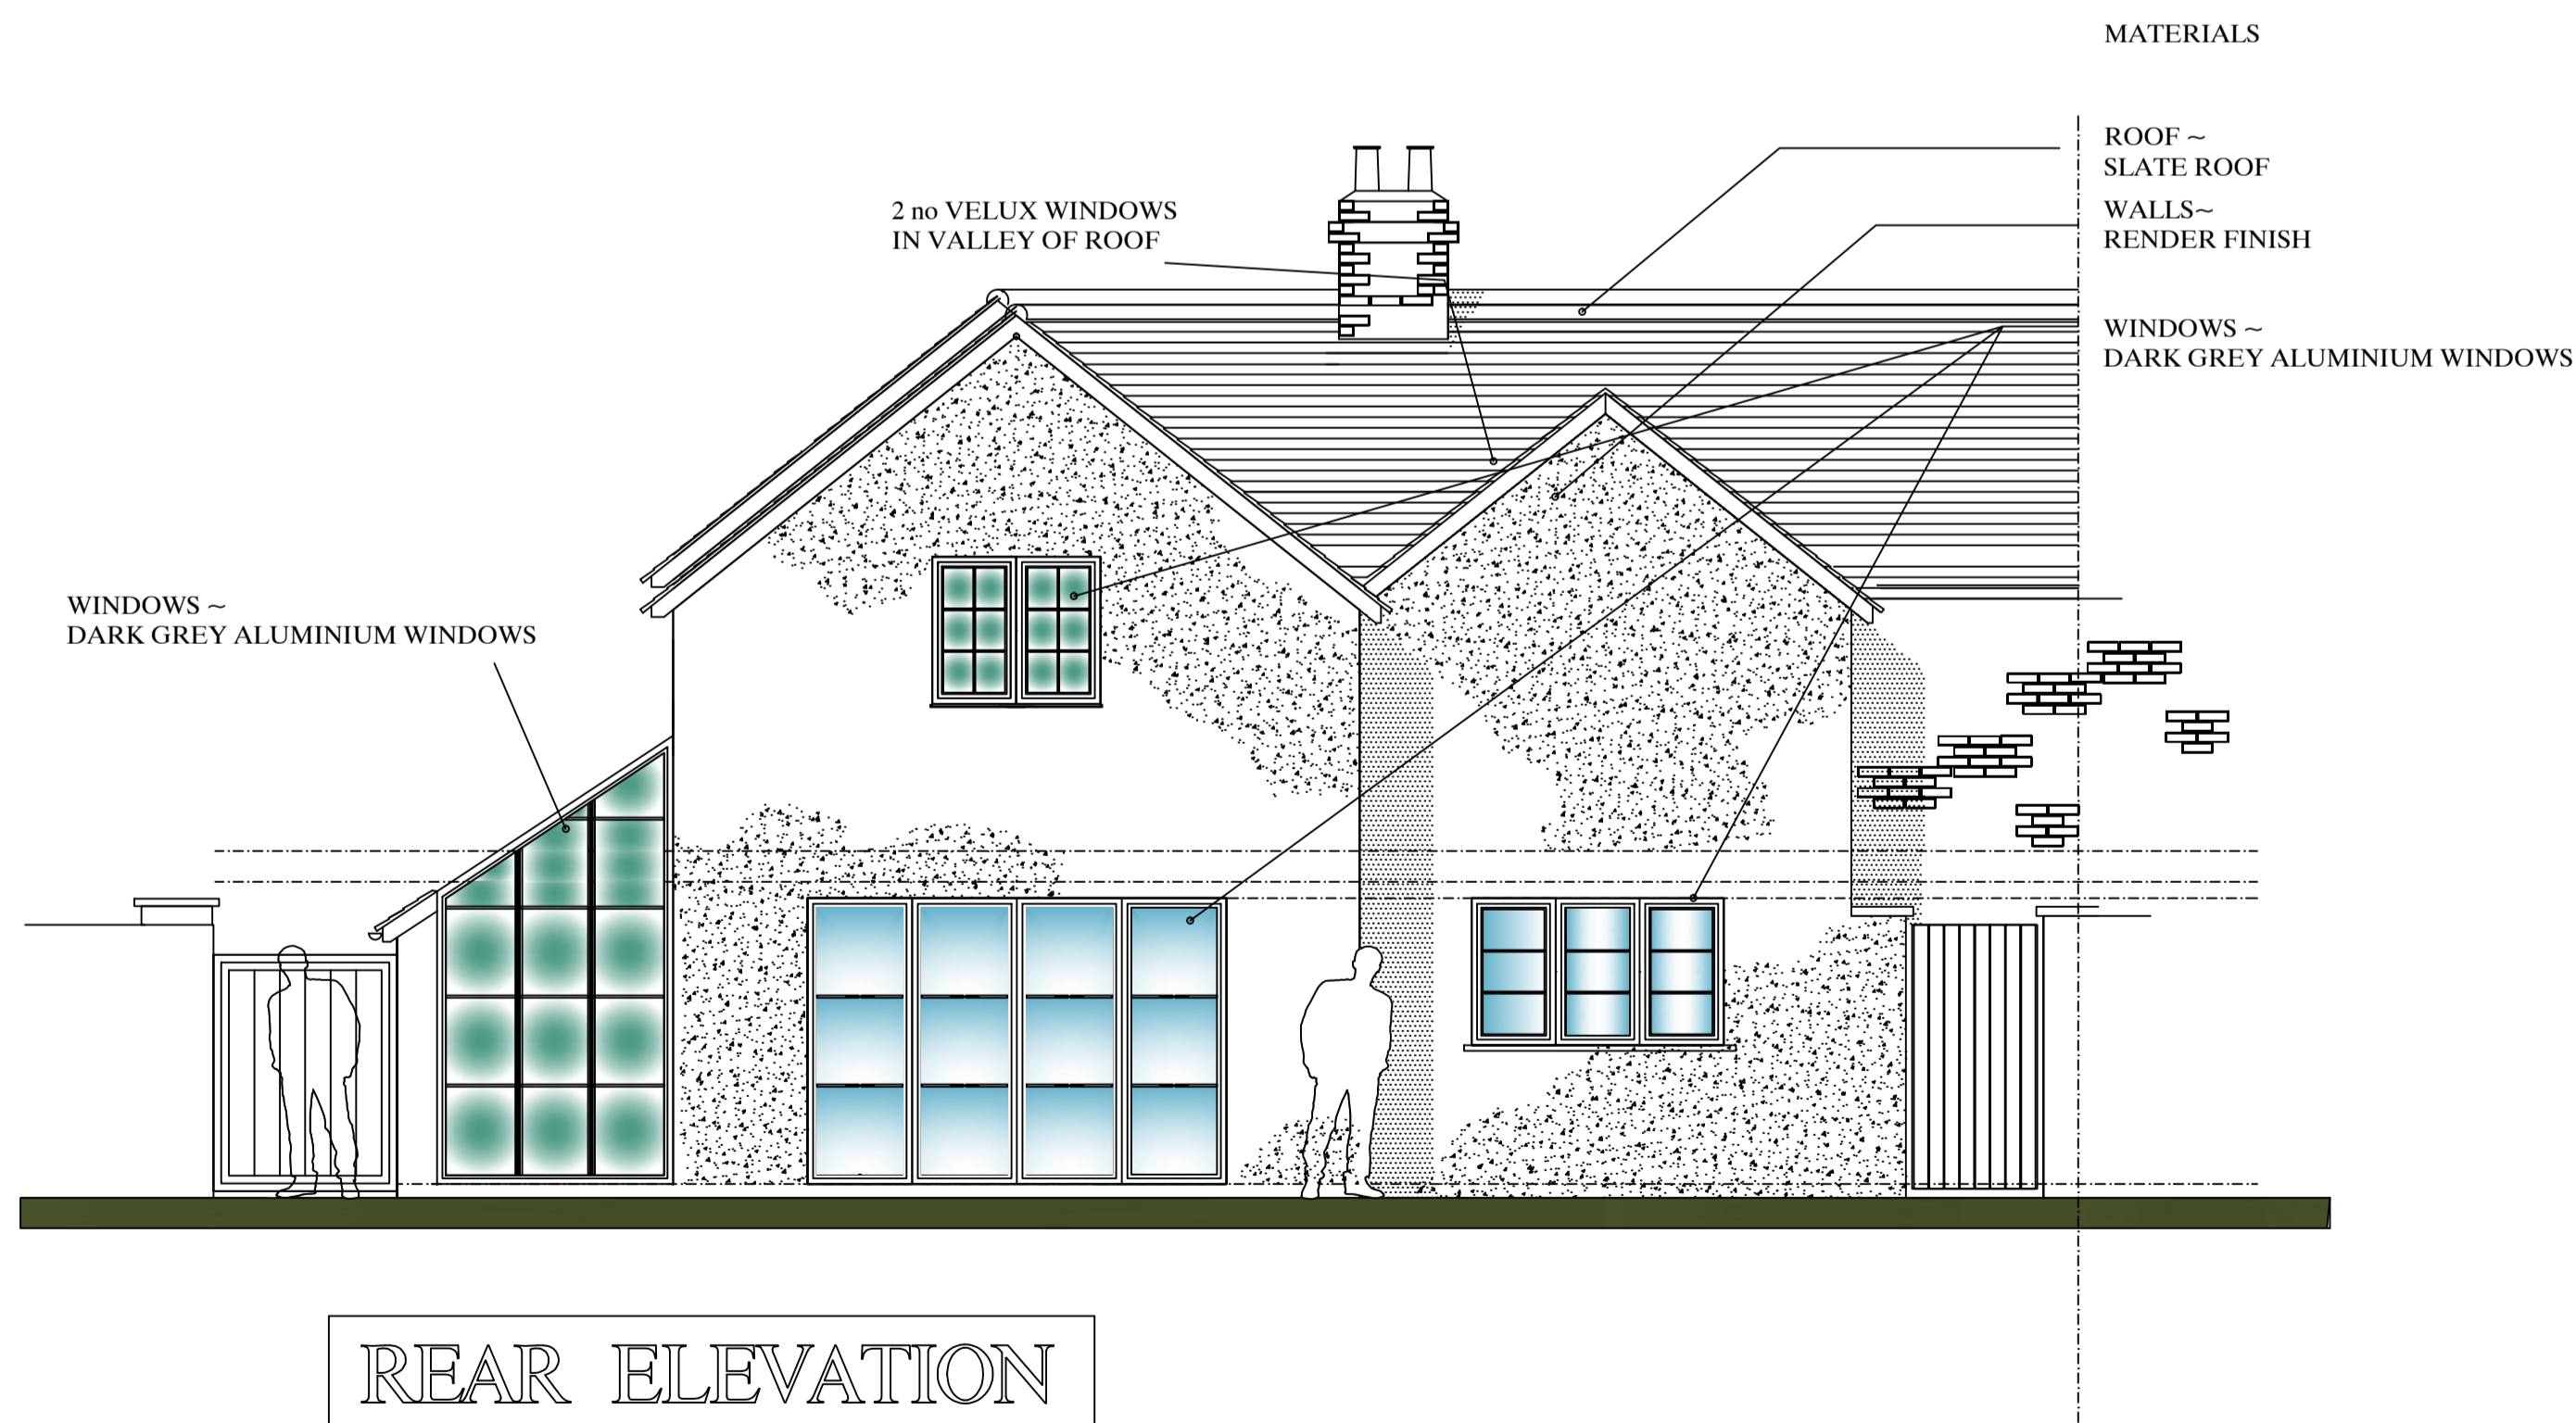
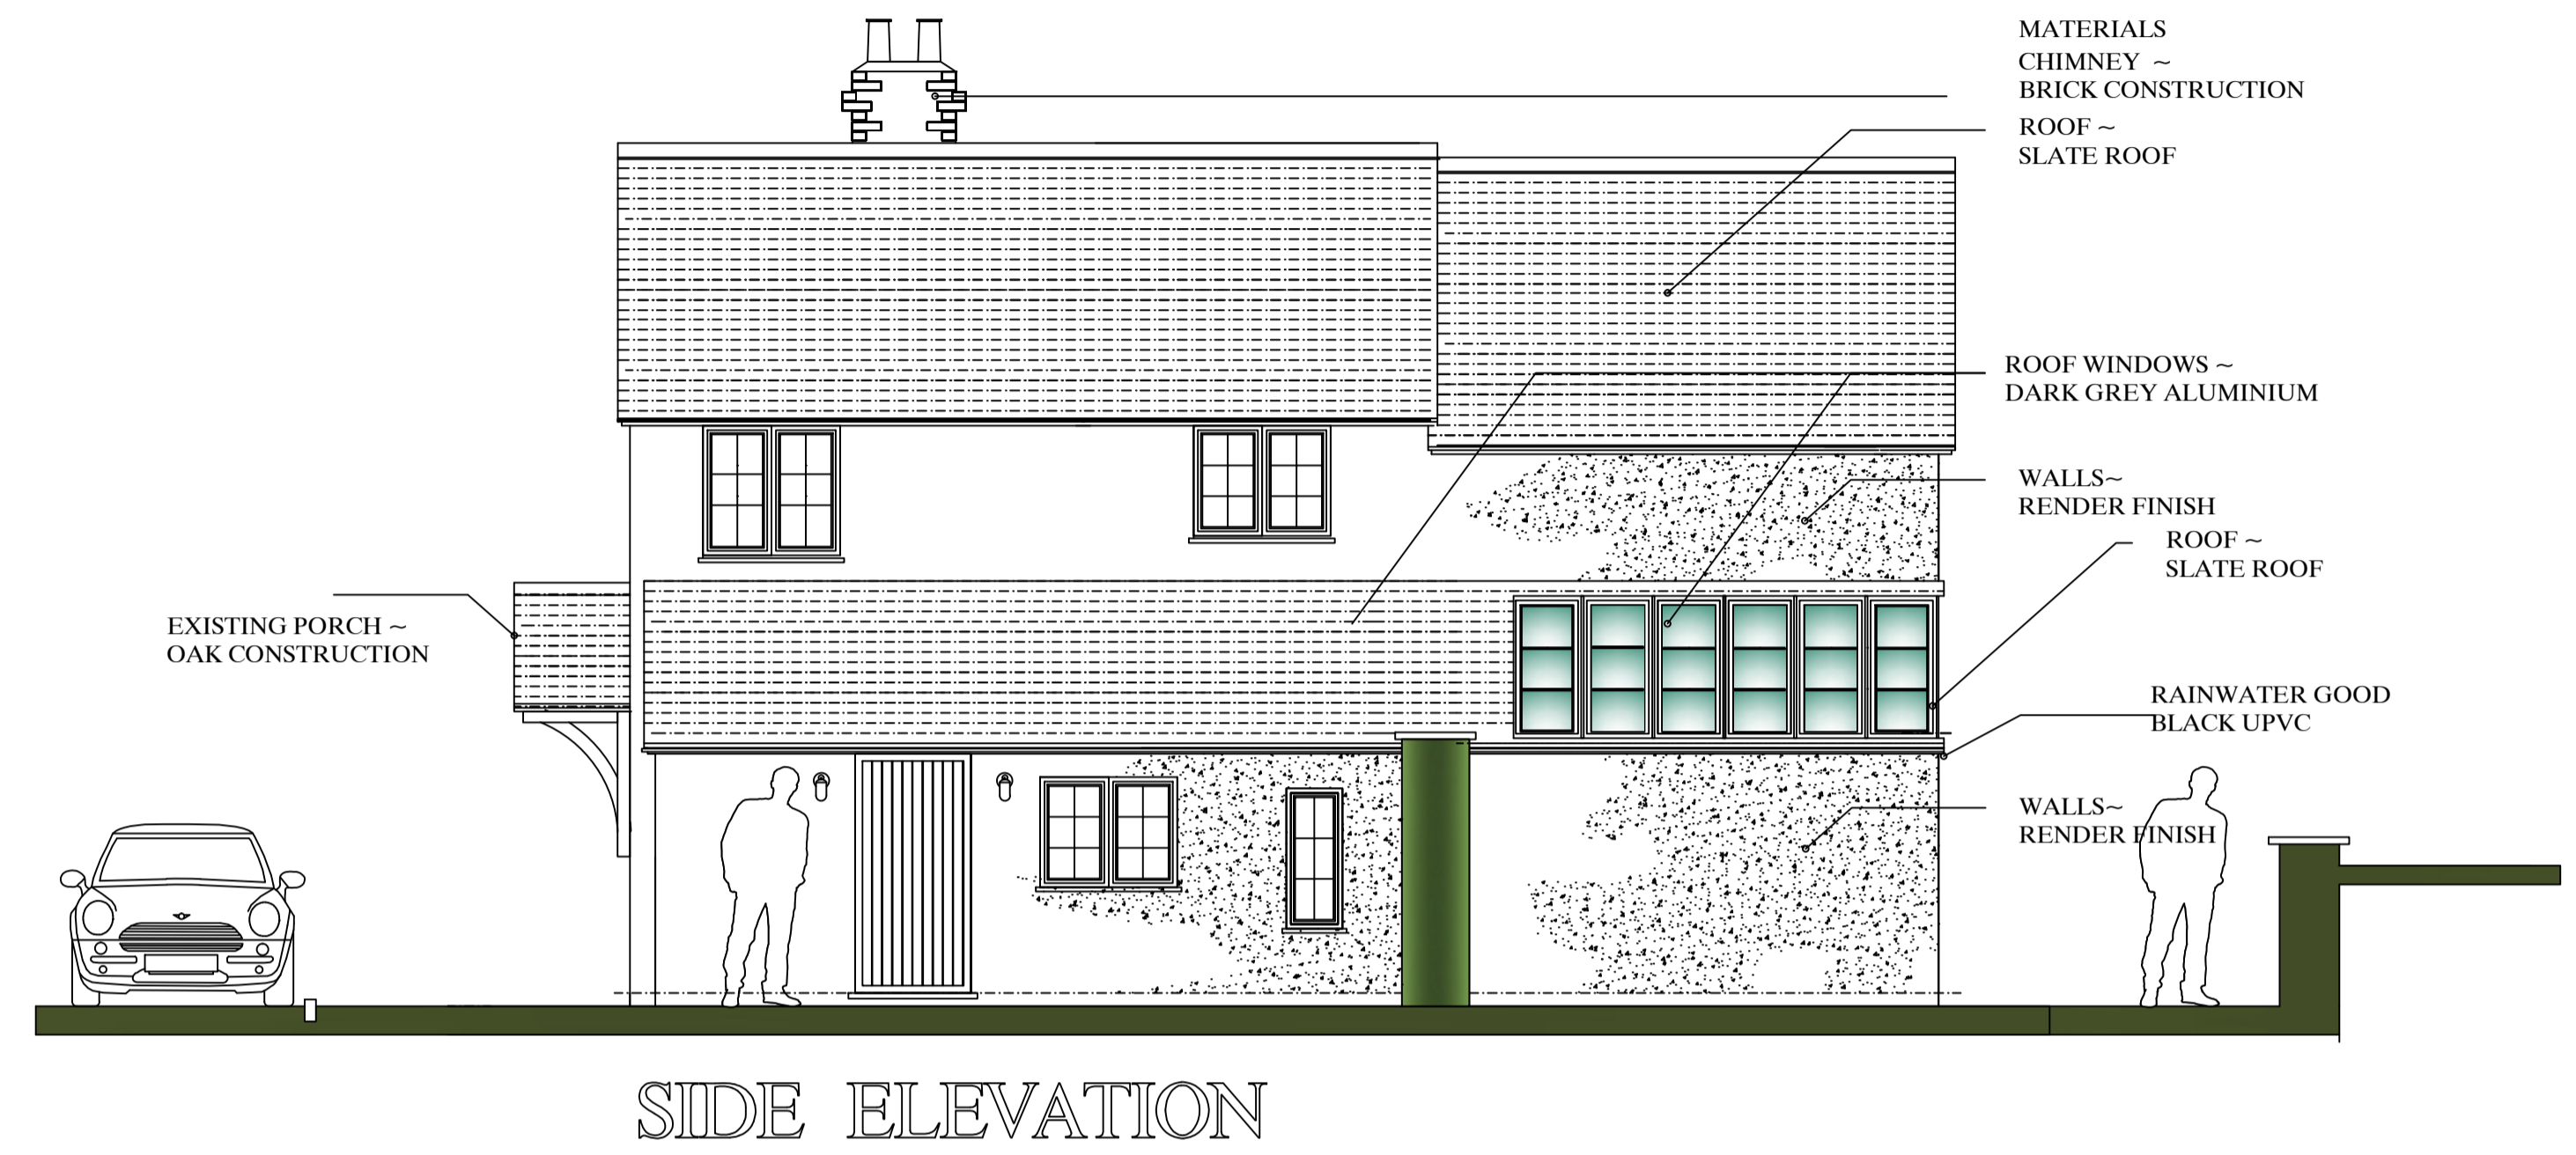


PROPOSED ELEVATIONS

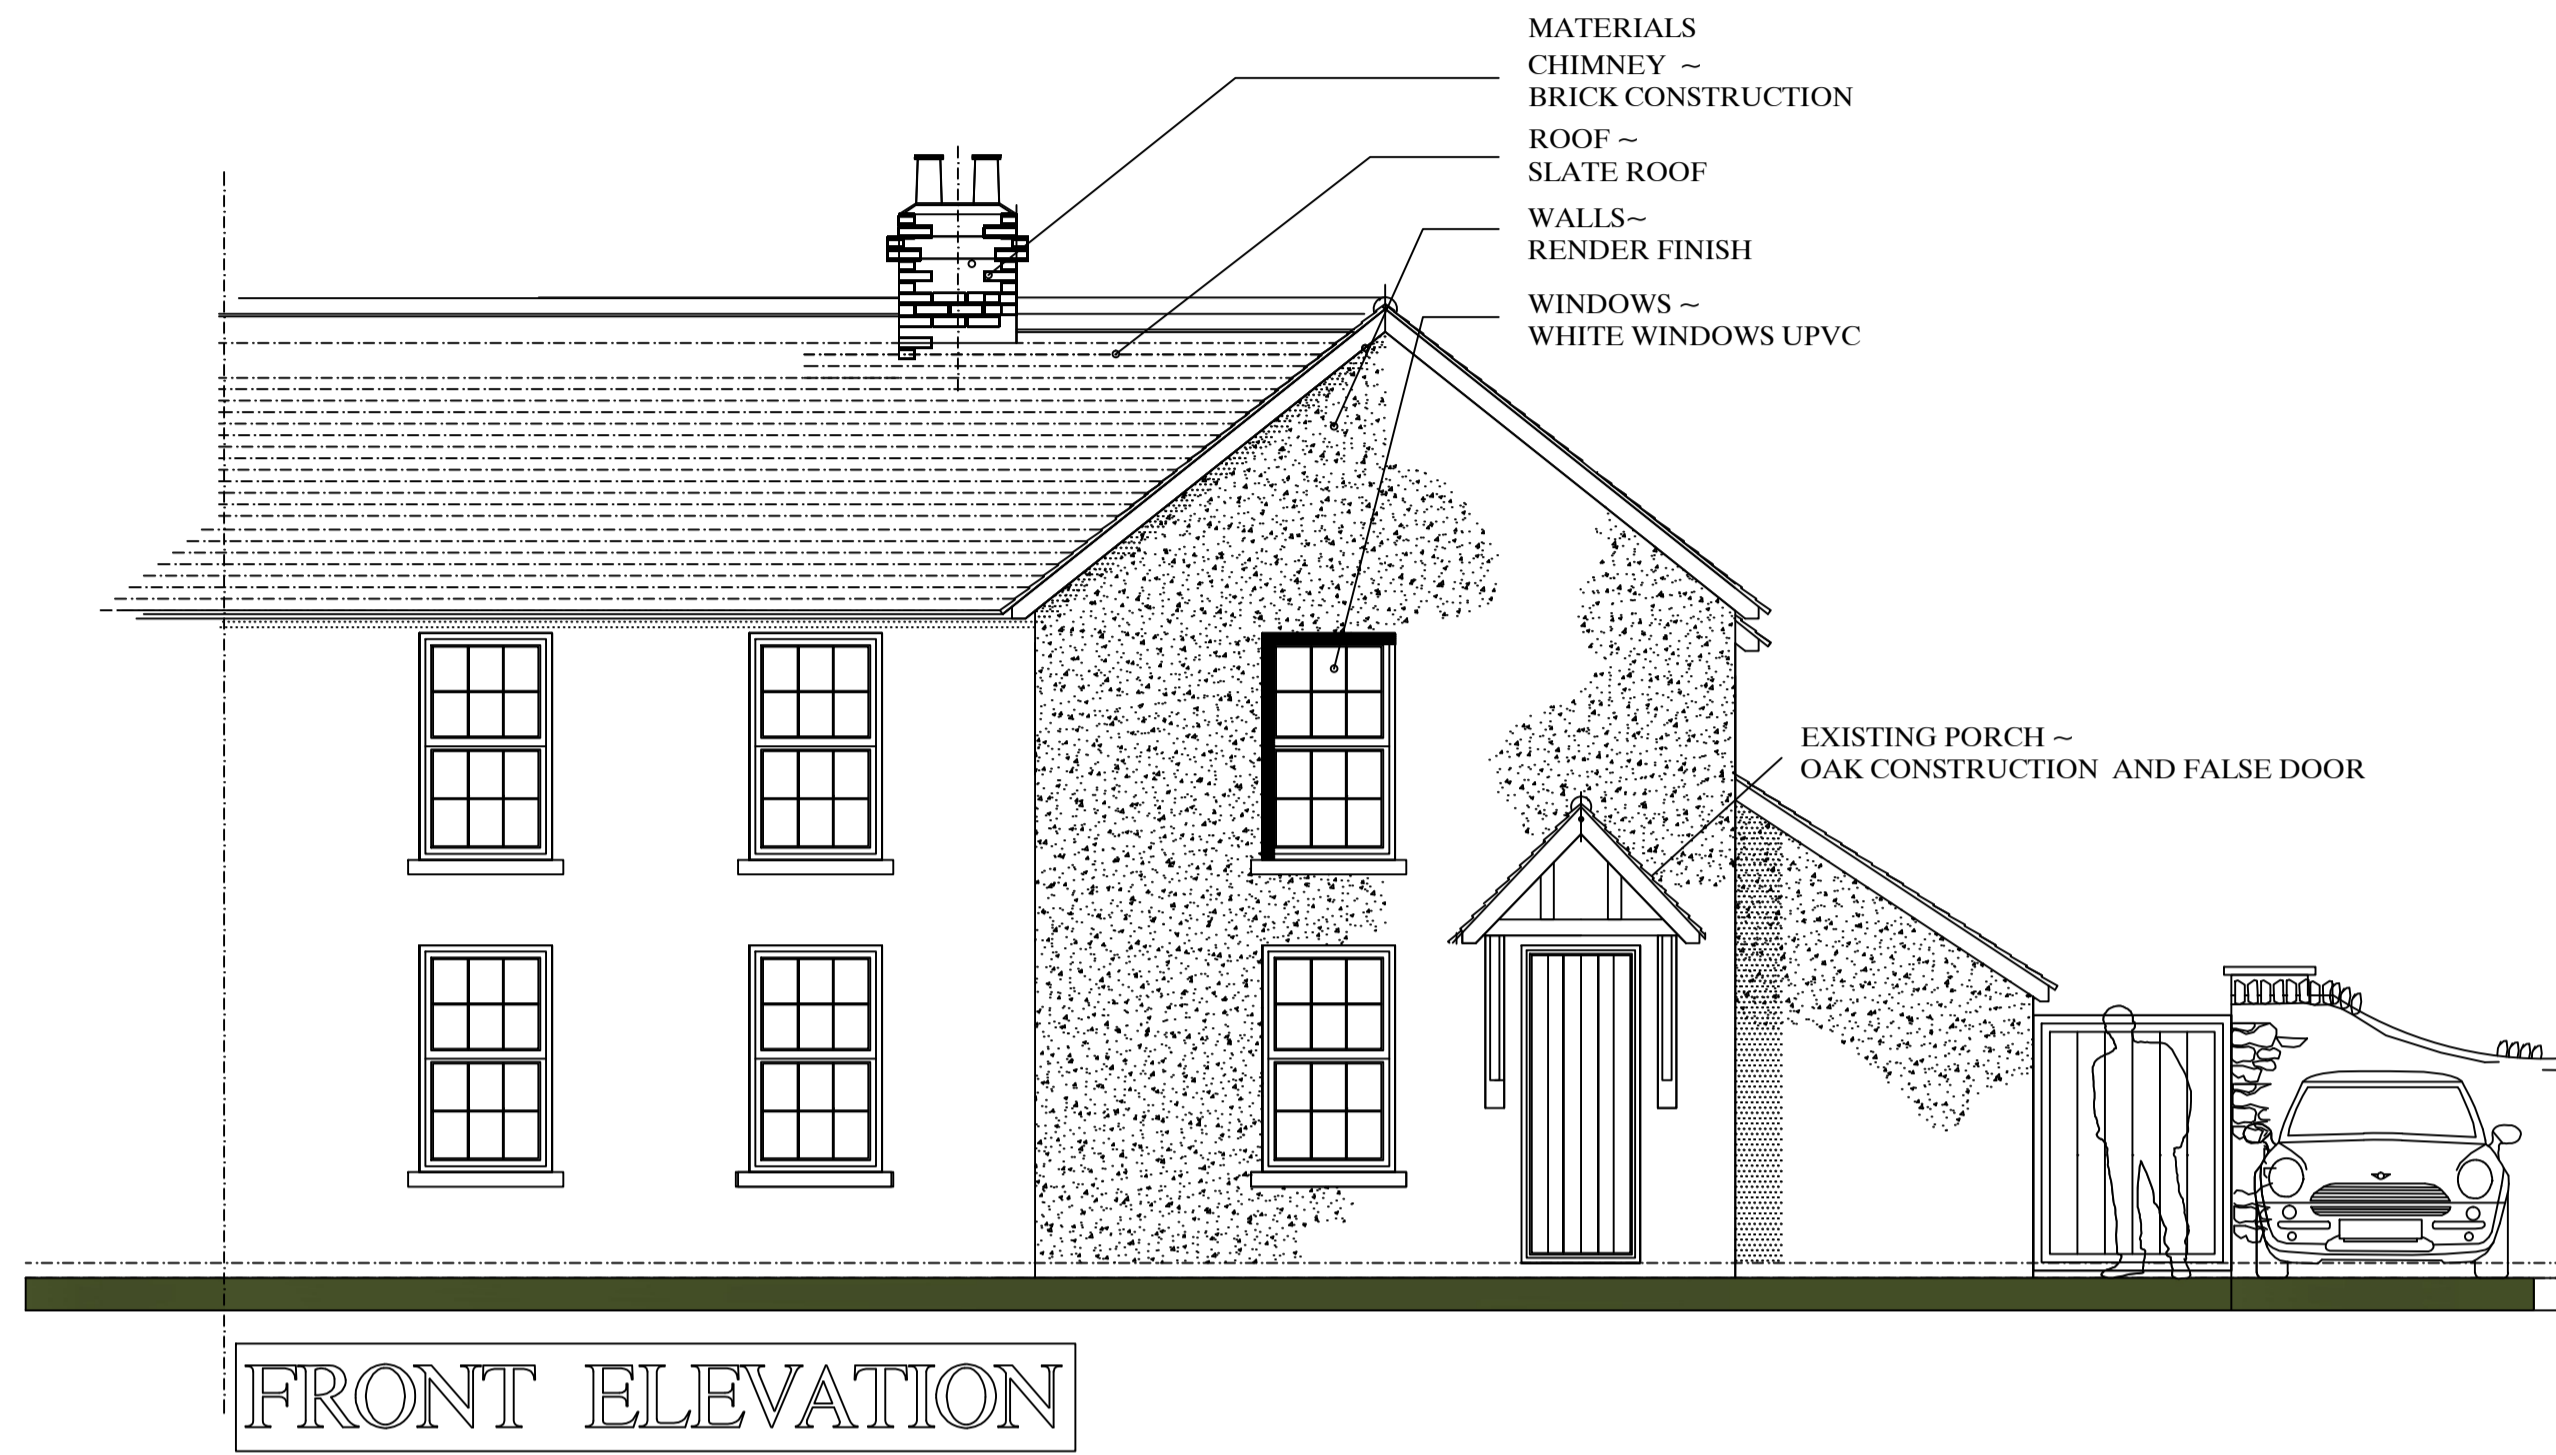

All dimensions to be checked and confirmed ,by site measure before start of work on site and any change in size or design reported to client

A Minor amendments			
Client	Mrs Sheena Croston	Title	Planning Drawings
Project	4 Barretts Row Wendlebury Oxfordshire Ox25 2PH	Drawing Sheet Size A1	
Scale	1:50	Drawing No	WE006 / 02
			A