




Existing ground floor 1:50



Existing first floor 1:50

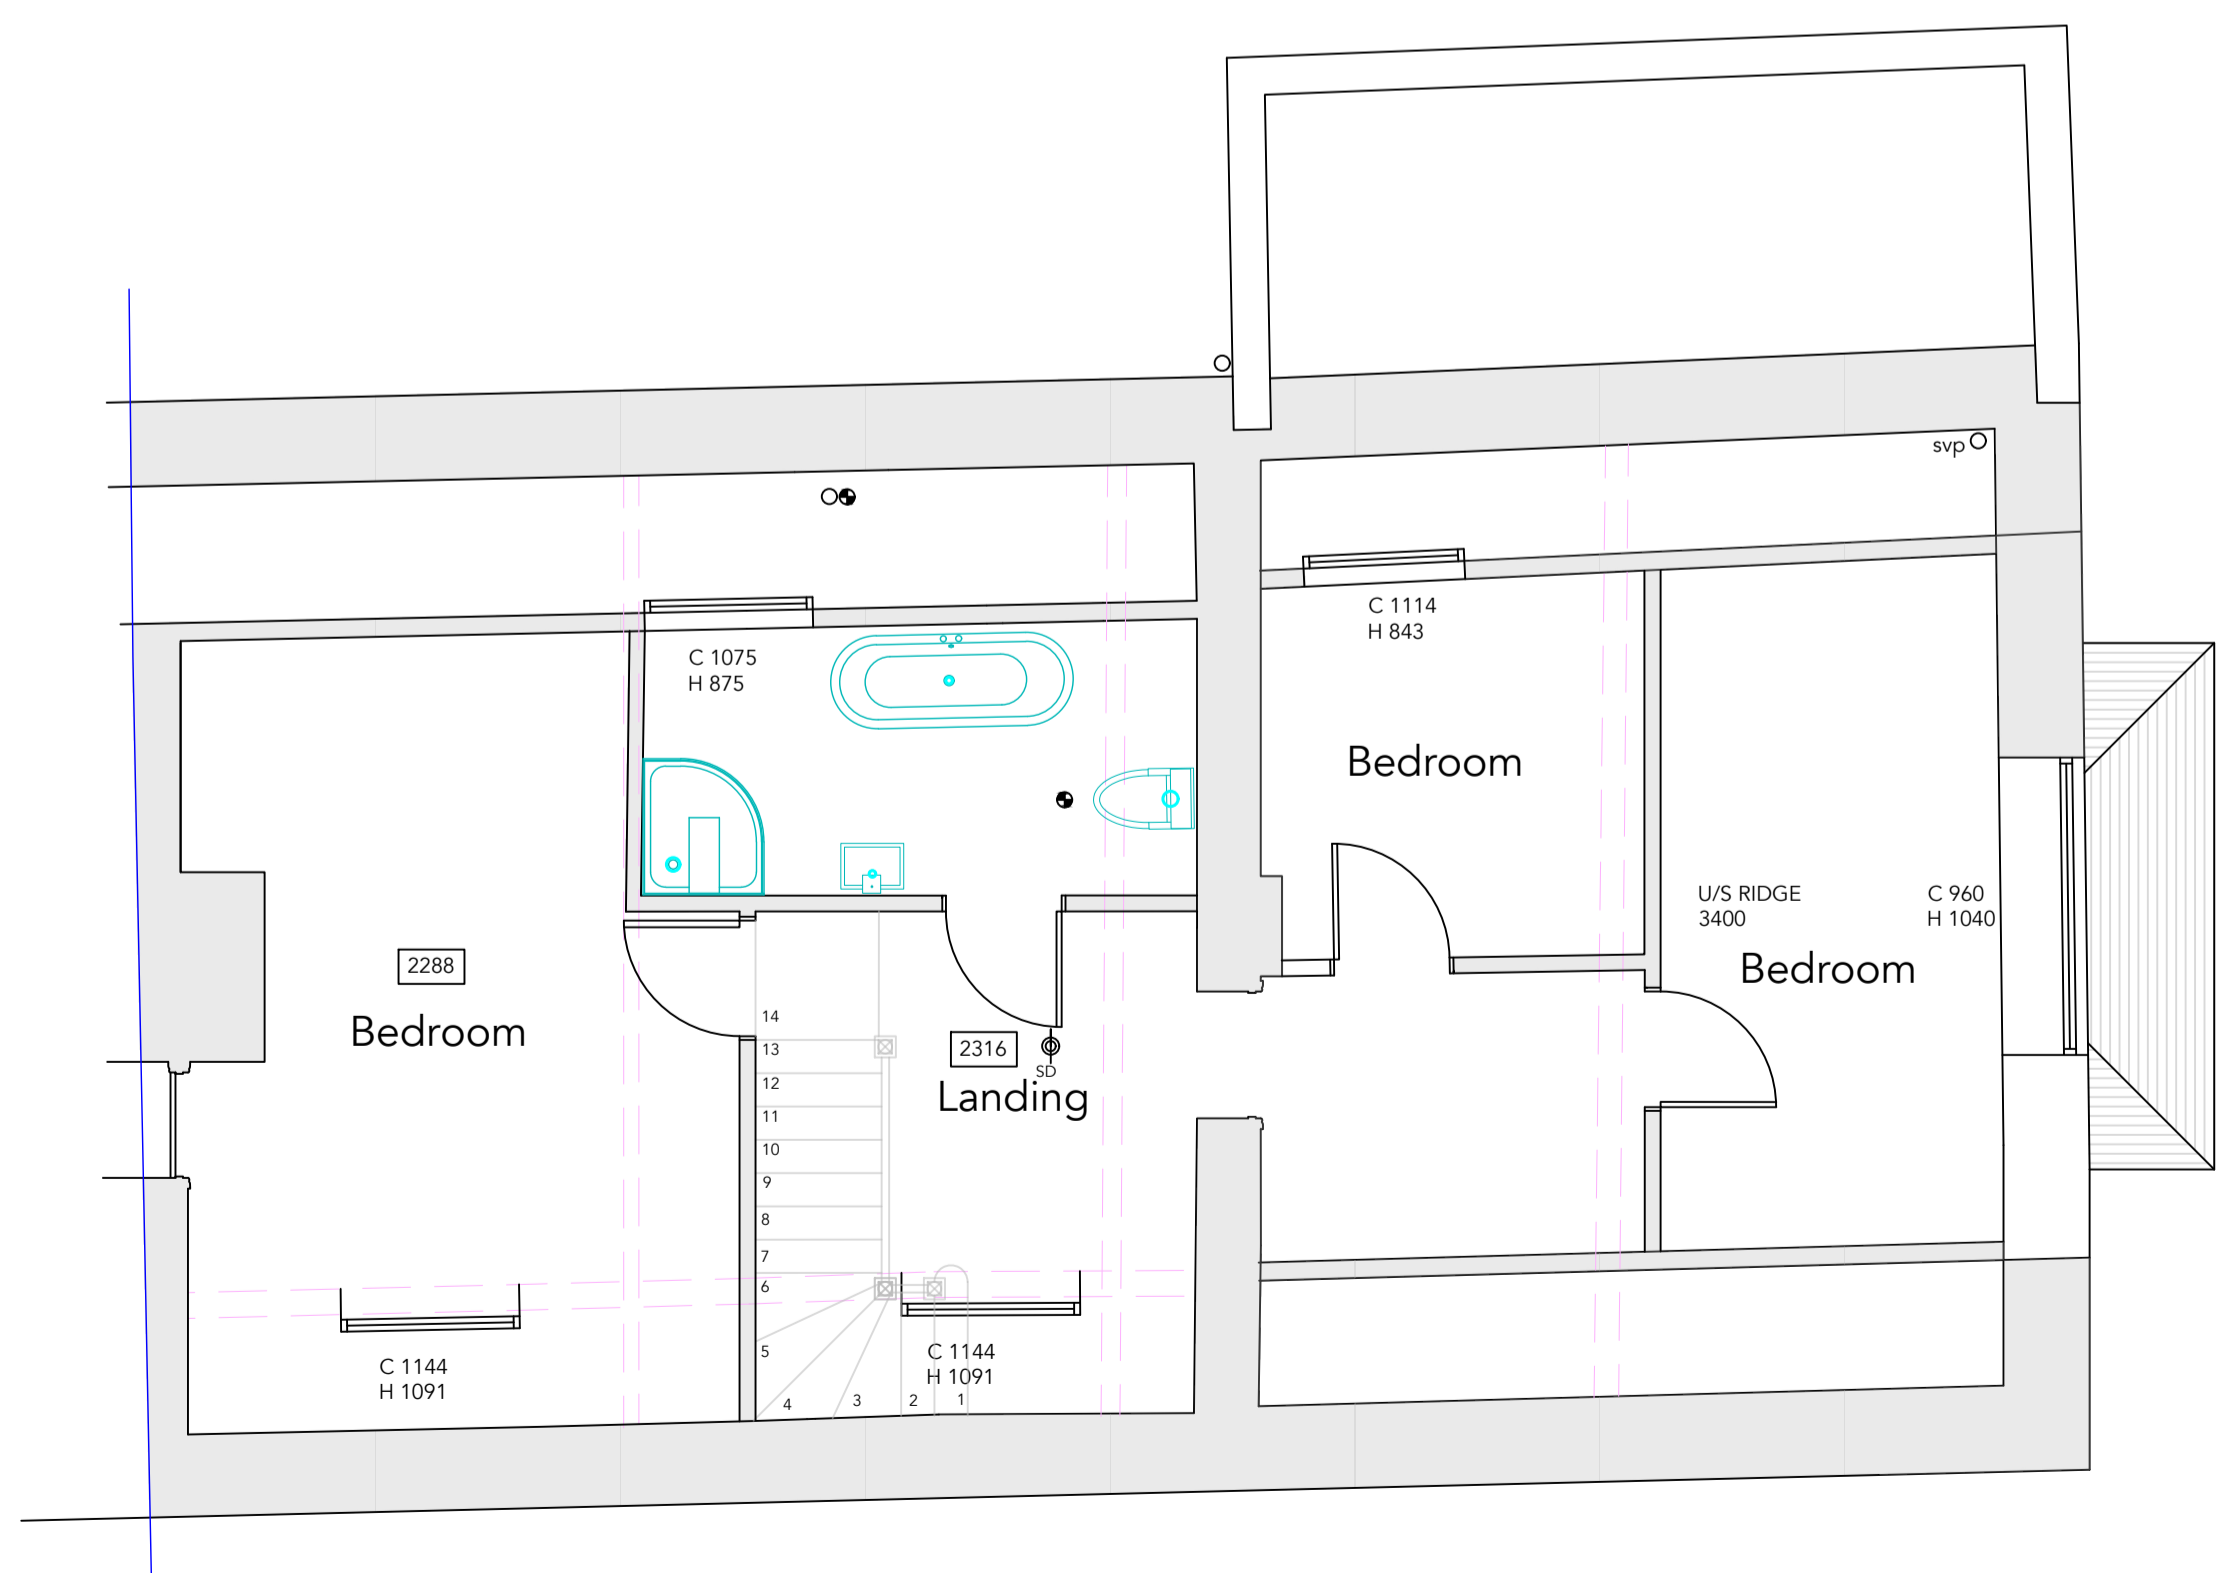

Existing second floor 1:50



7 PHILCOTE STREET
 D E D D I N G T O N
 O X 1 5 0 T B
 T e l : 0 7 7 9 5 3 1 3 8 5 0
 E-mail: richardcourtdesigns@gmail.com
 P R O J E C T :
 Wendlebury Lodge, Church Lane,
 Wendlebury, OX25 2PN
 J o b n o : 1 0 0 7 - 8 A
 S c a l e : a s s h o w n @ A 1 L