



Proposed ground floor 1:50

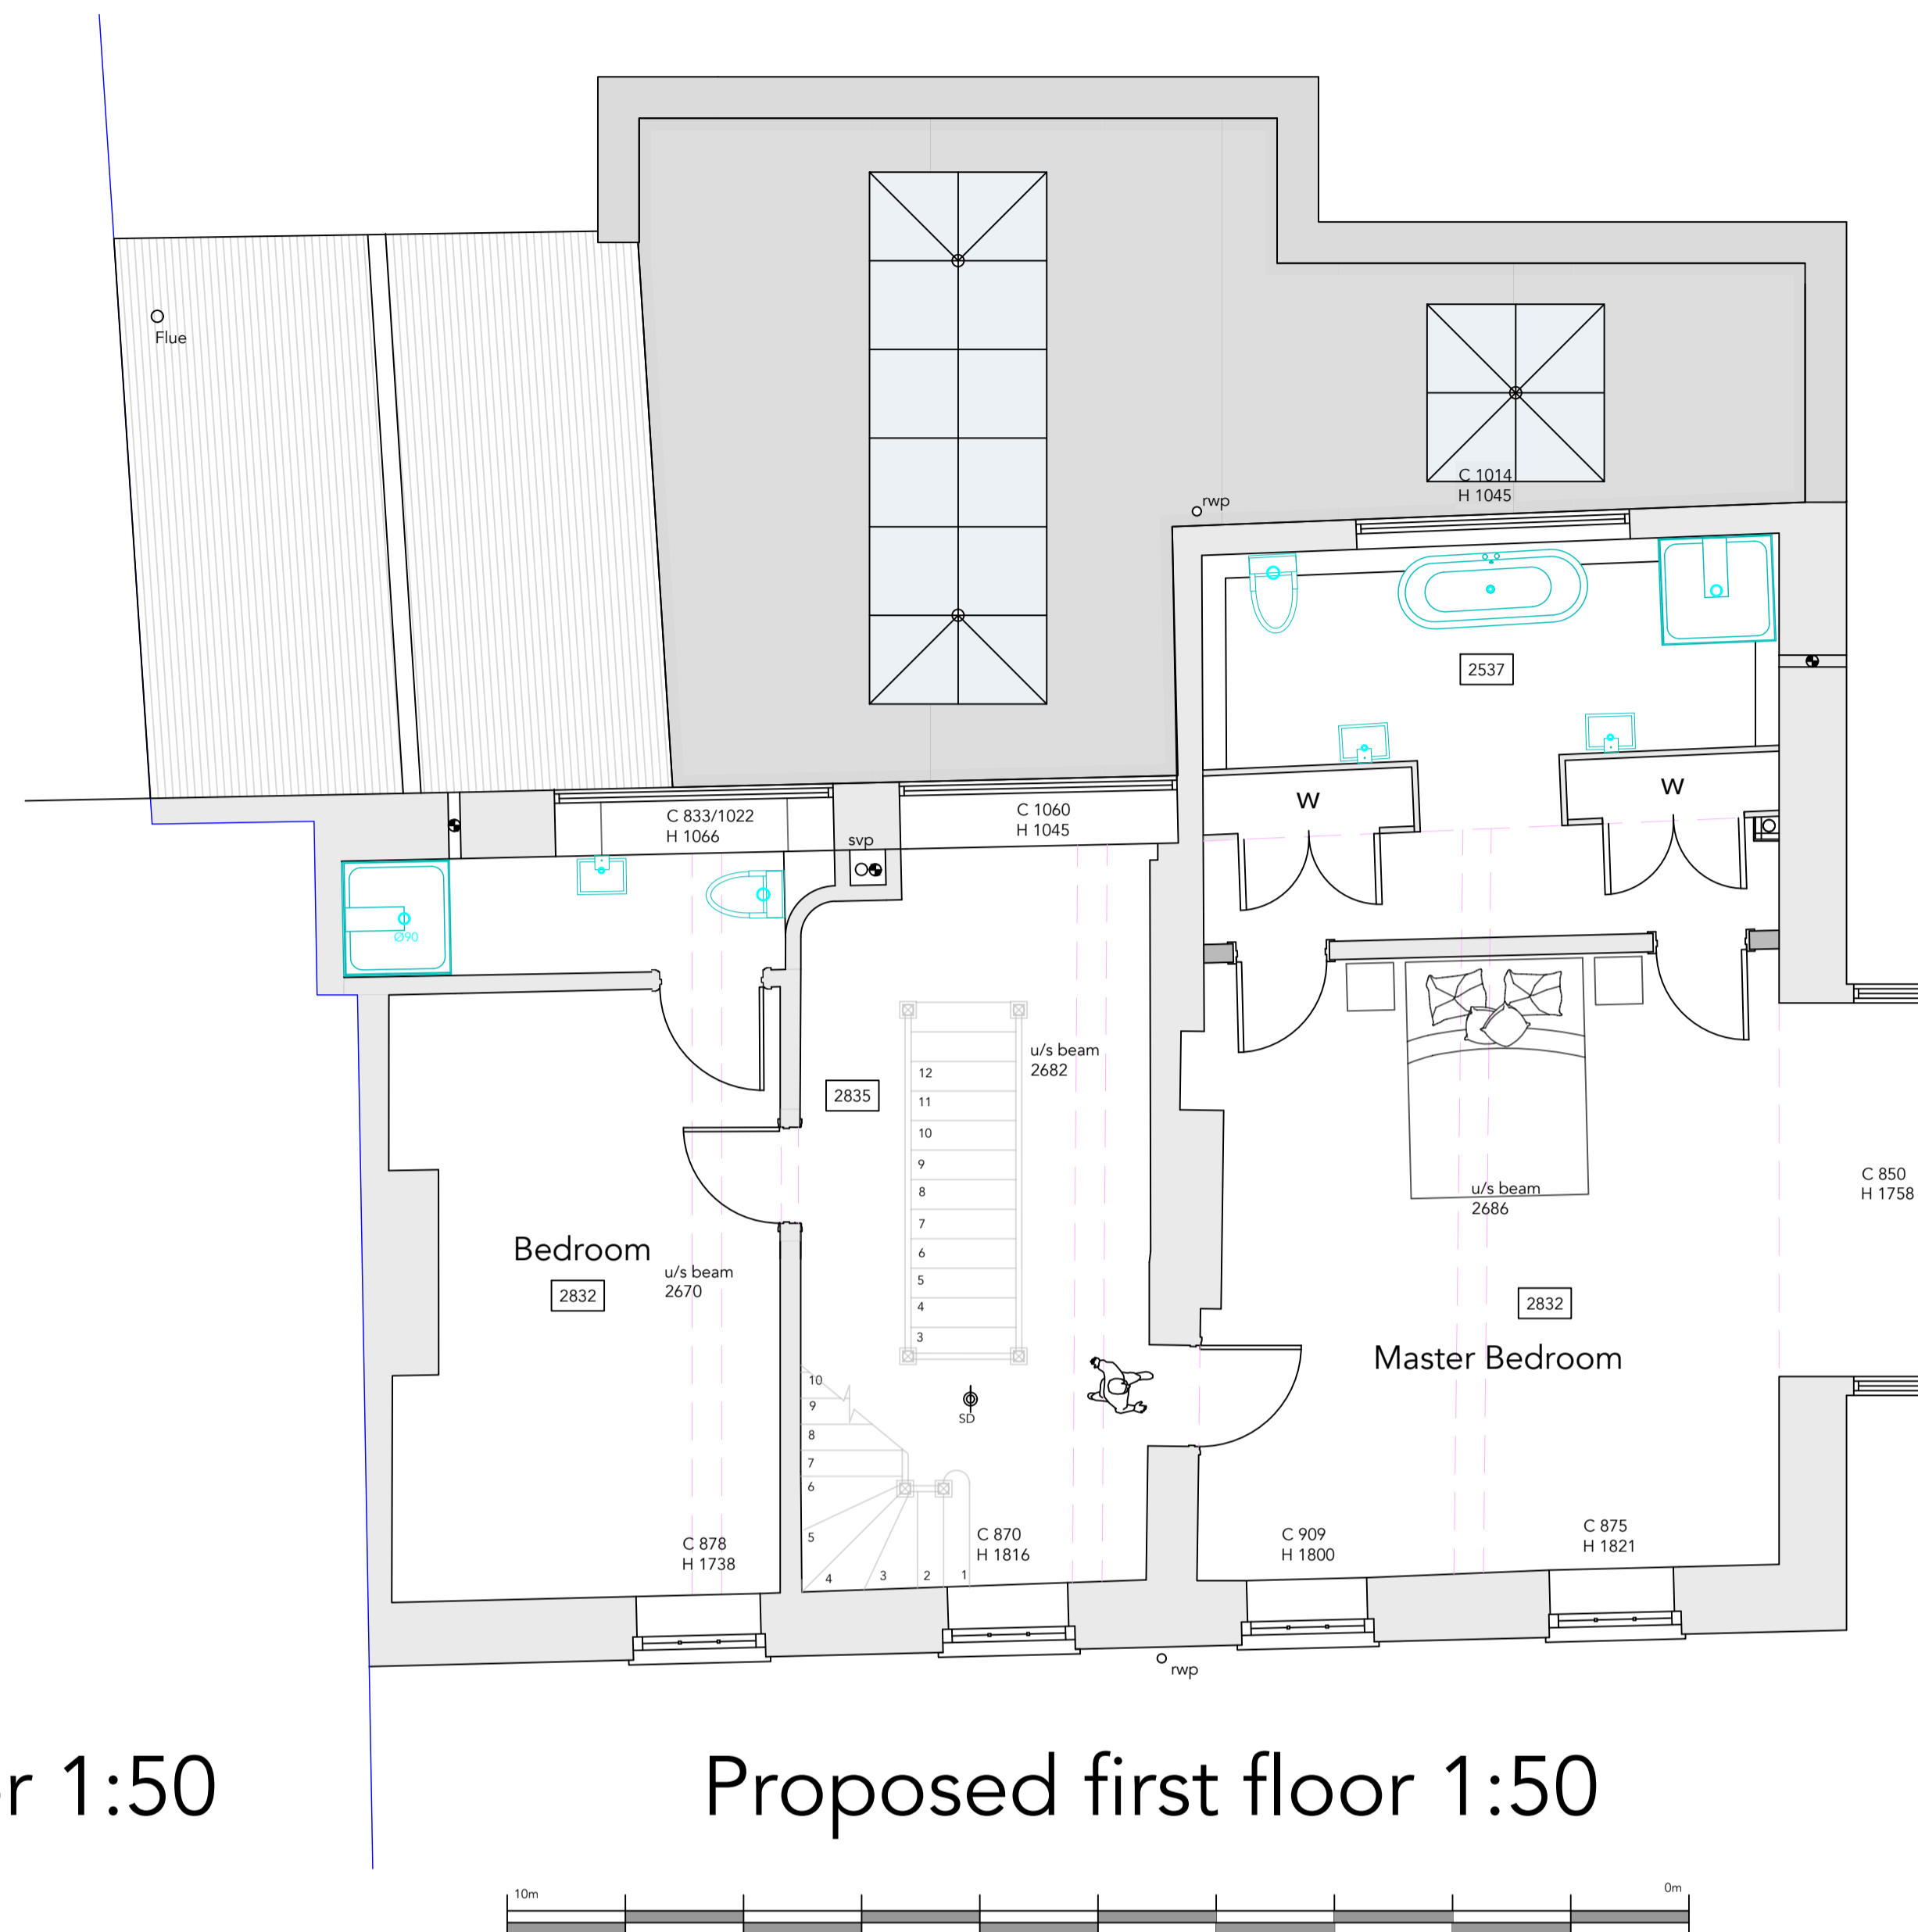

Proposed first floor 1:50

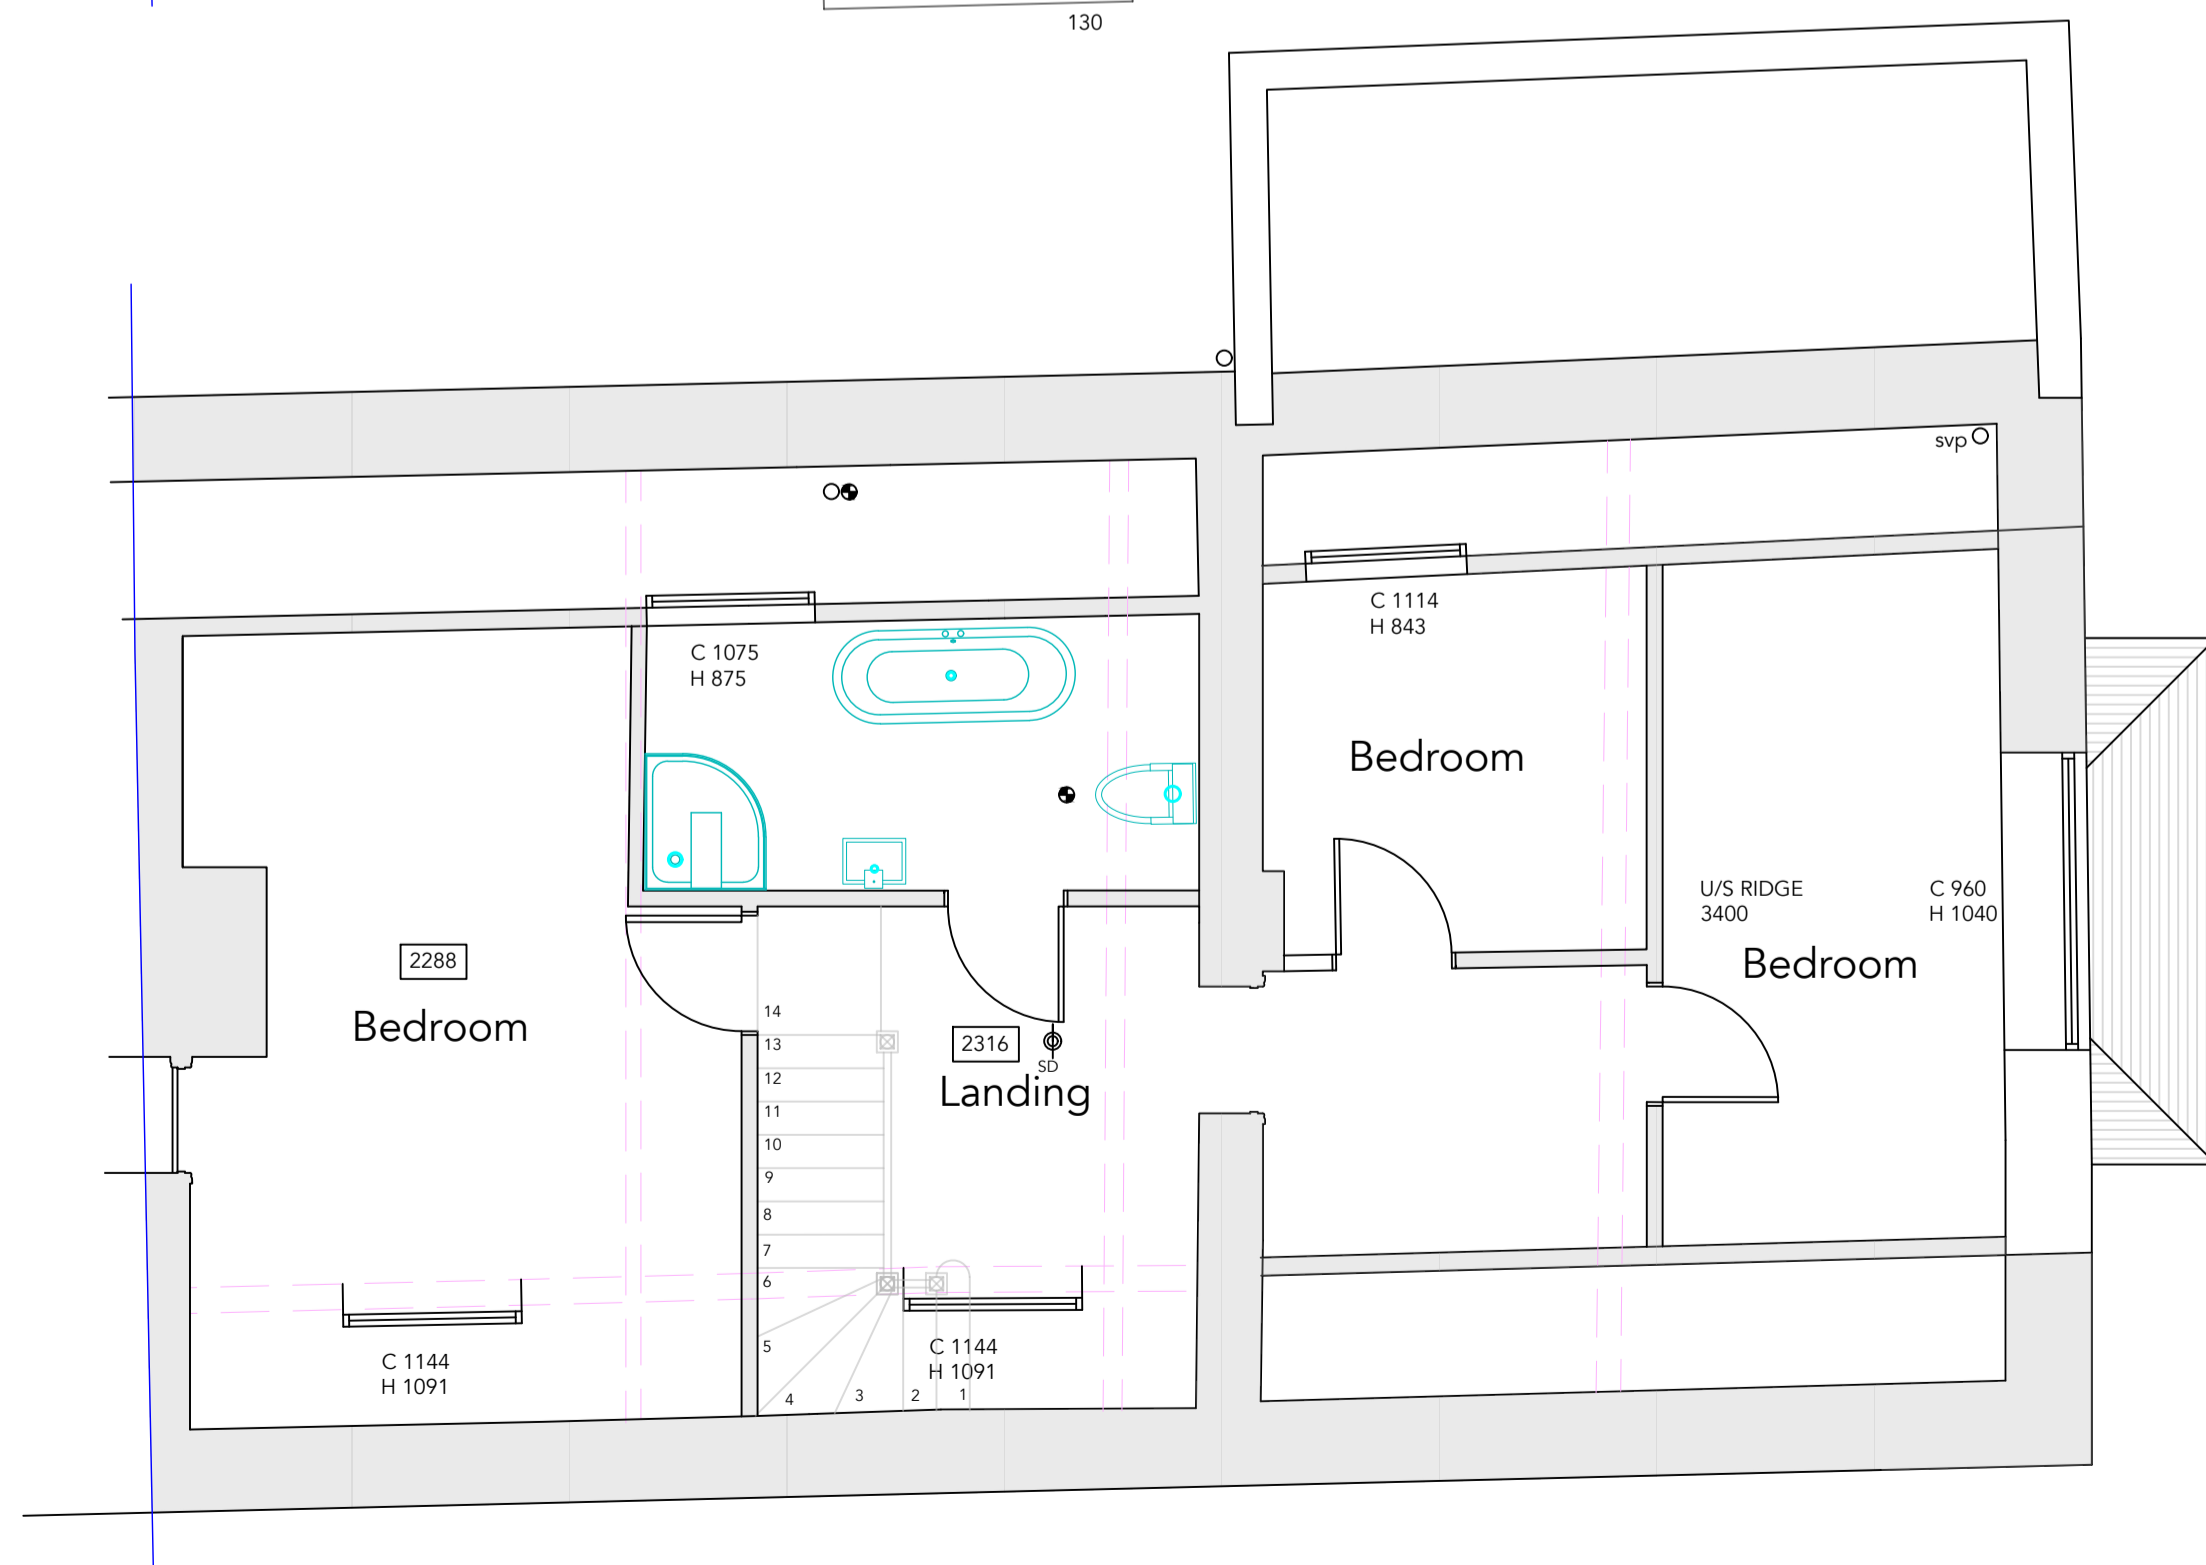

Proposed second floor 1:50



7 PHILCOTE STREET
 D E D D I N G T O N
 O X 1 5 0 T B

Tel : 0 7 7 9 5 3 1 3 8 5 0
 E-mail: richardcourtdesigns@gmail.com

P R O J E C T :
 Wendlebury Lodge, Church Lane,
 Wendlebury, OX25 2PN

Job no : 1 0 0 7 - 1 1 C
 Scale : as shown @ A1L