
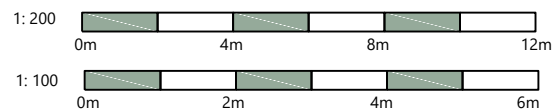
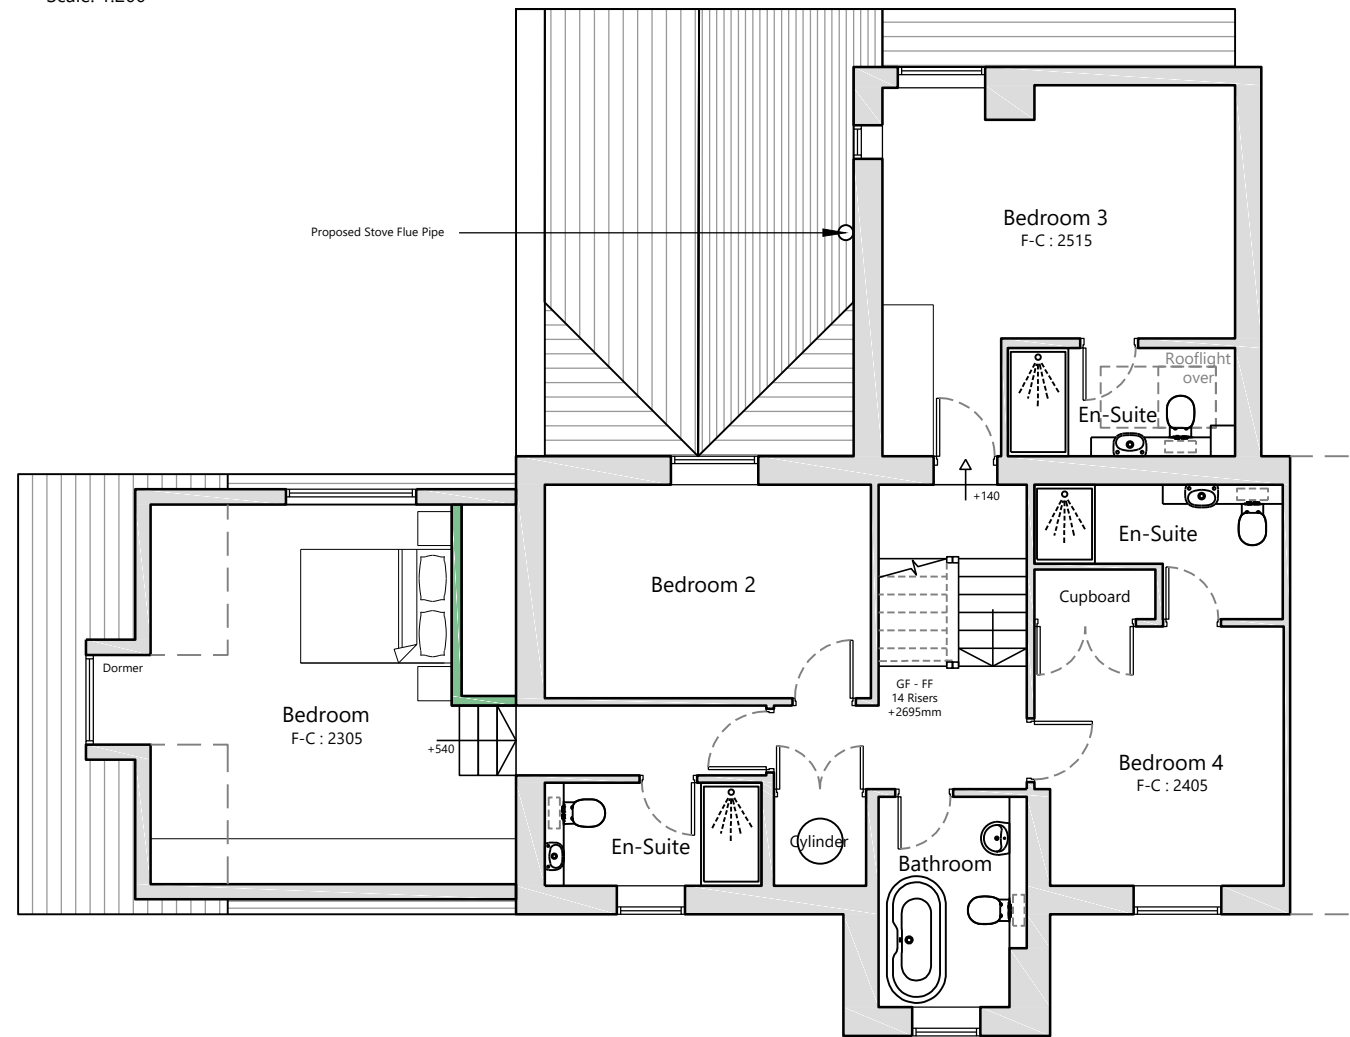
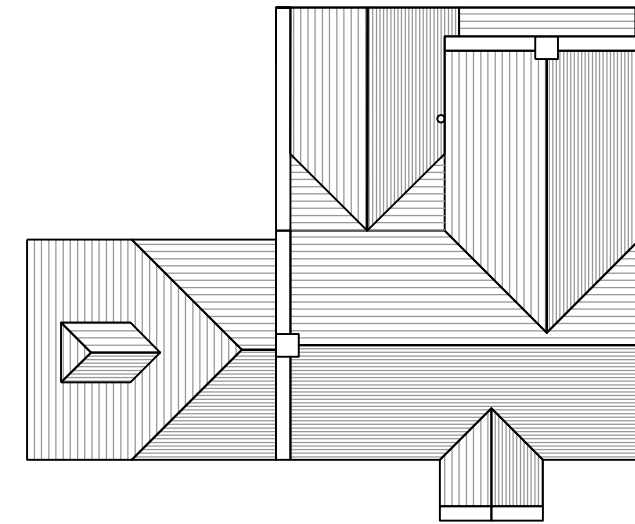


Do not scale from this drawing. Use figured dimensions only

- Key
- Existing
  - Proposed
  - Removed

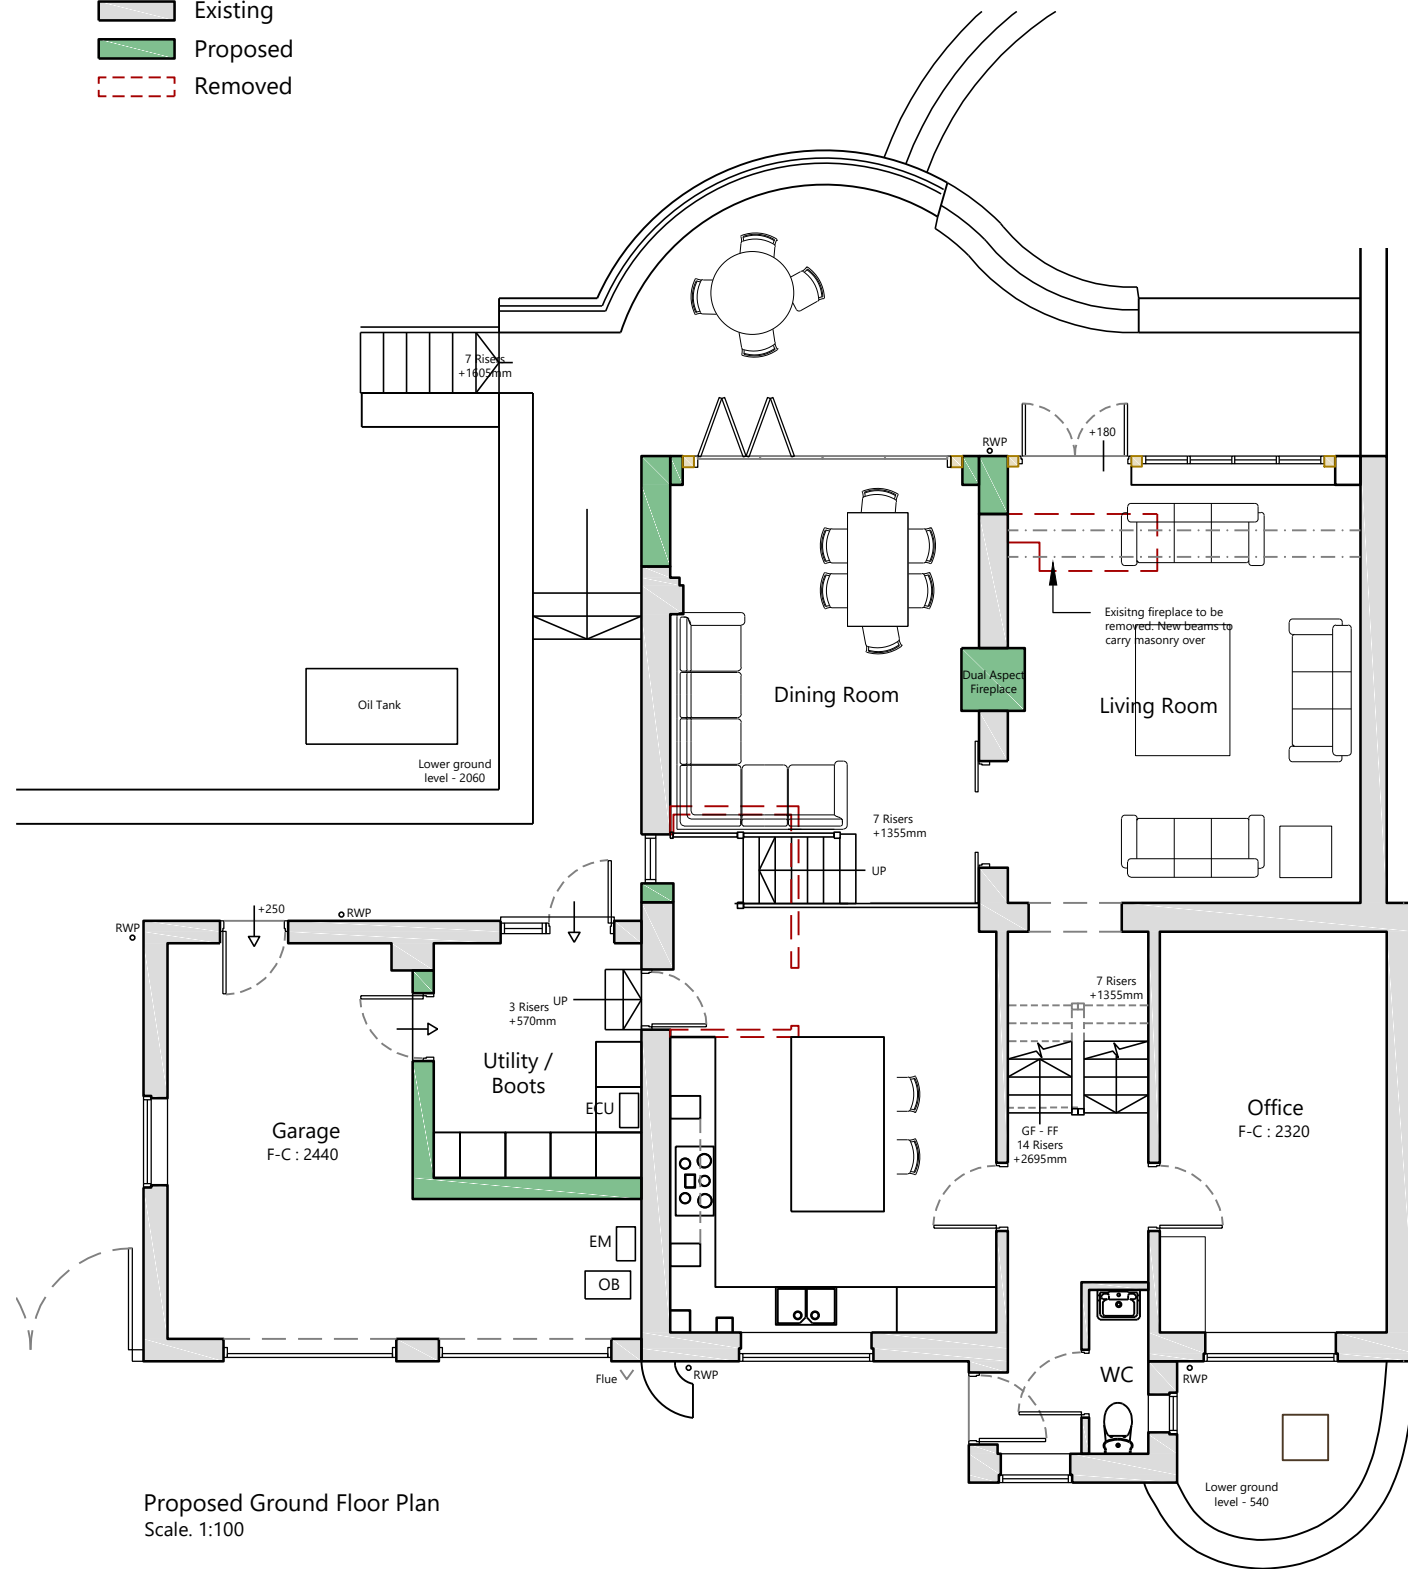

/	First Issue	03.11.20
Revision	Details	Date

TE Architecture  
Architecture & Design

The Studio @  
Appletree Cottage  
Sibford Gower  
Oxfordshire  
OX15 5RS

Project:  
Springfields, Sibford Ferris

Drawing Title:  
Proposed Plans

Email: info@tearchitecture.co.uk Tel: 01295 236200 / 07500 465555

Drawing Scale:  
1:100 & 1:200

Paper Size:  
A3

Job No: **20\_018\_** Drawing No: **103** Revision: **/**