


CROPREDY

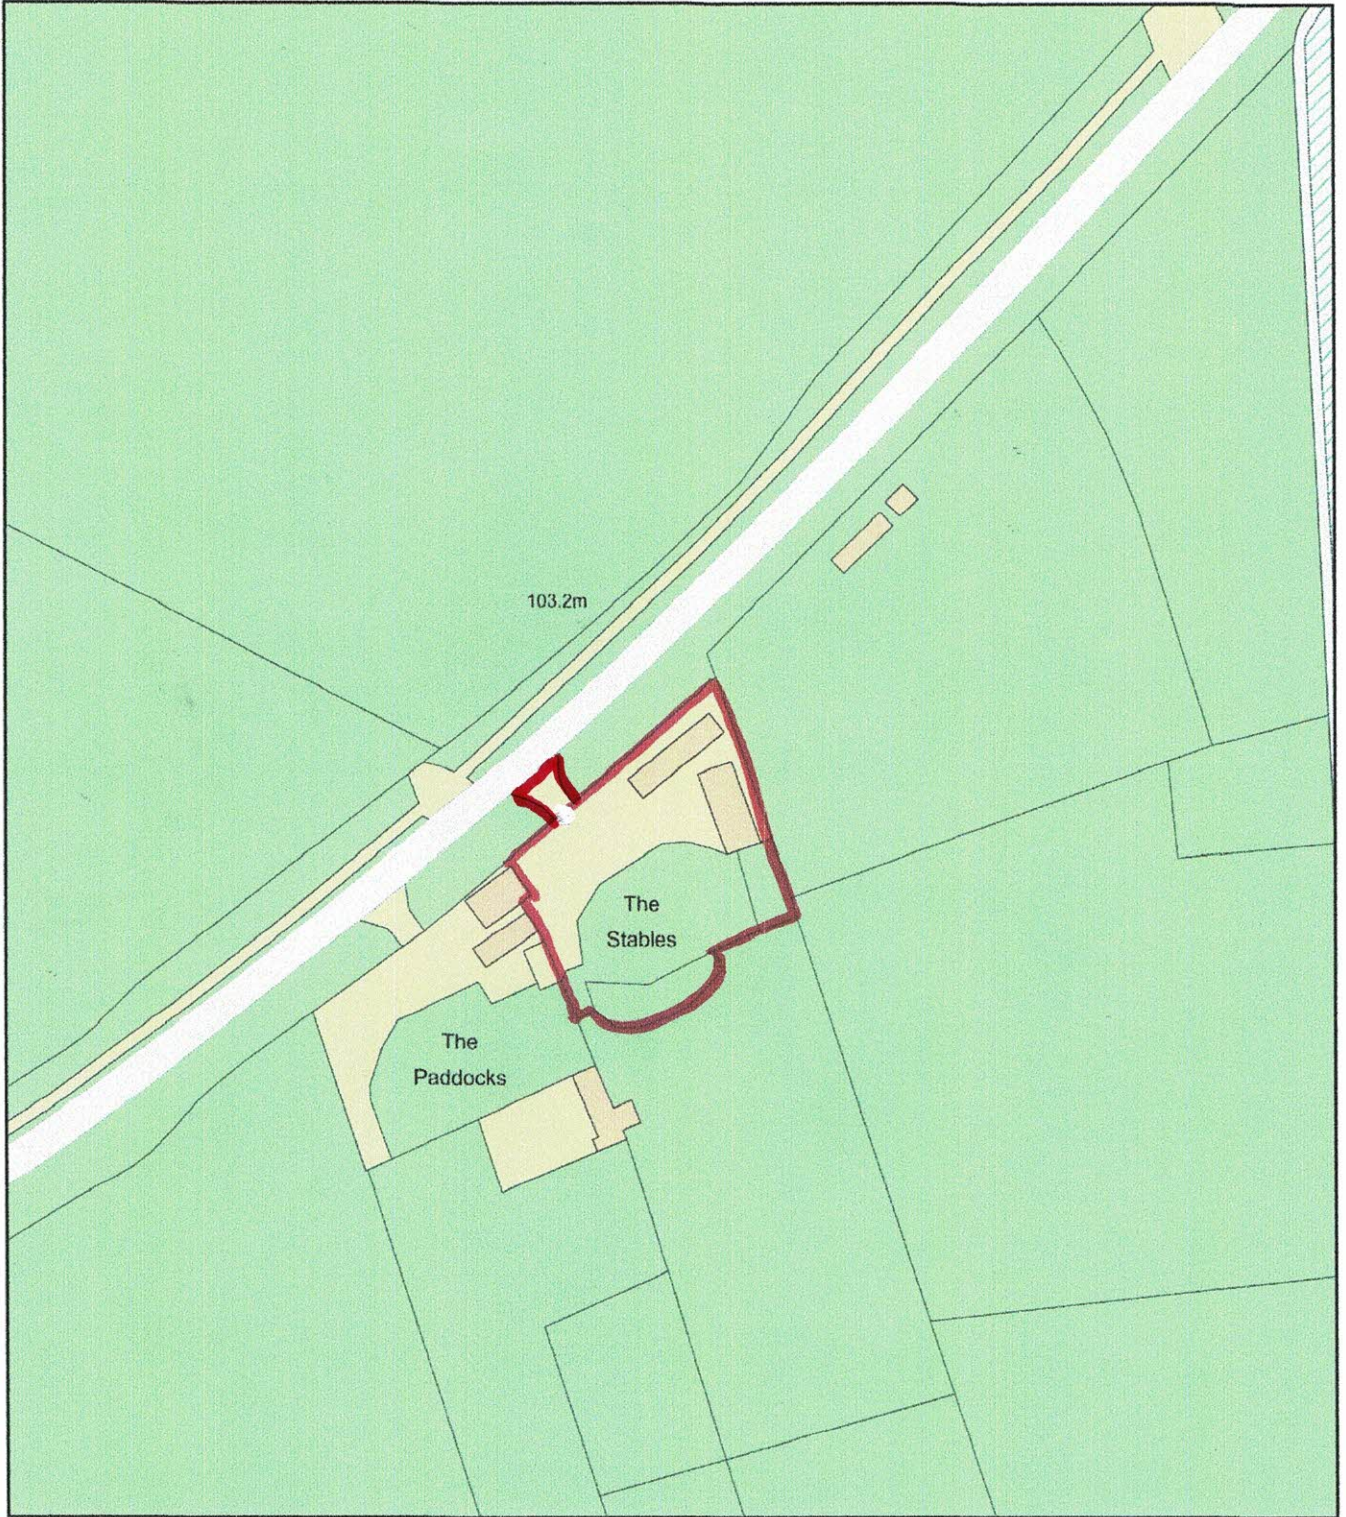

Plan Produced for: PHILIP BROWN ASSOCIATES LTD

Date Produced: 23 Jul 2020

Plan Reference Number: TQRQM20205231208708

Scale: 1:1250 @ A4