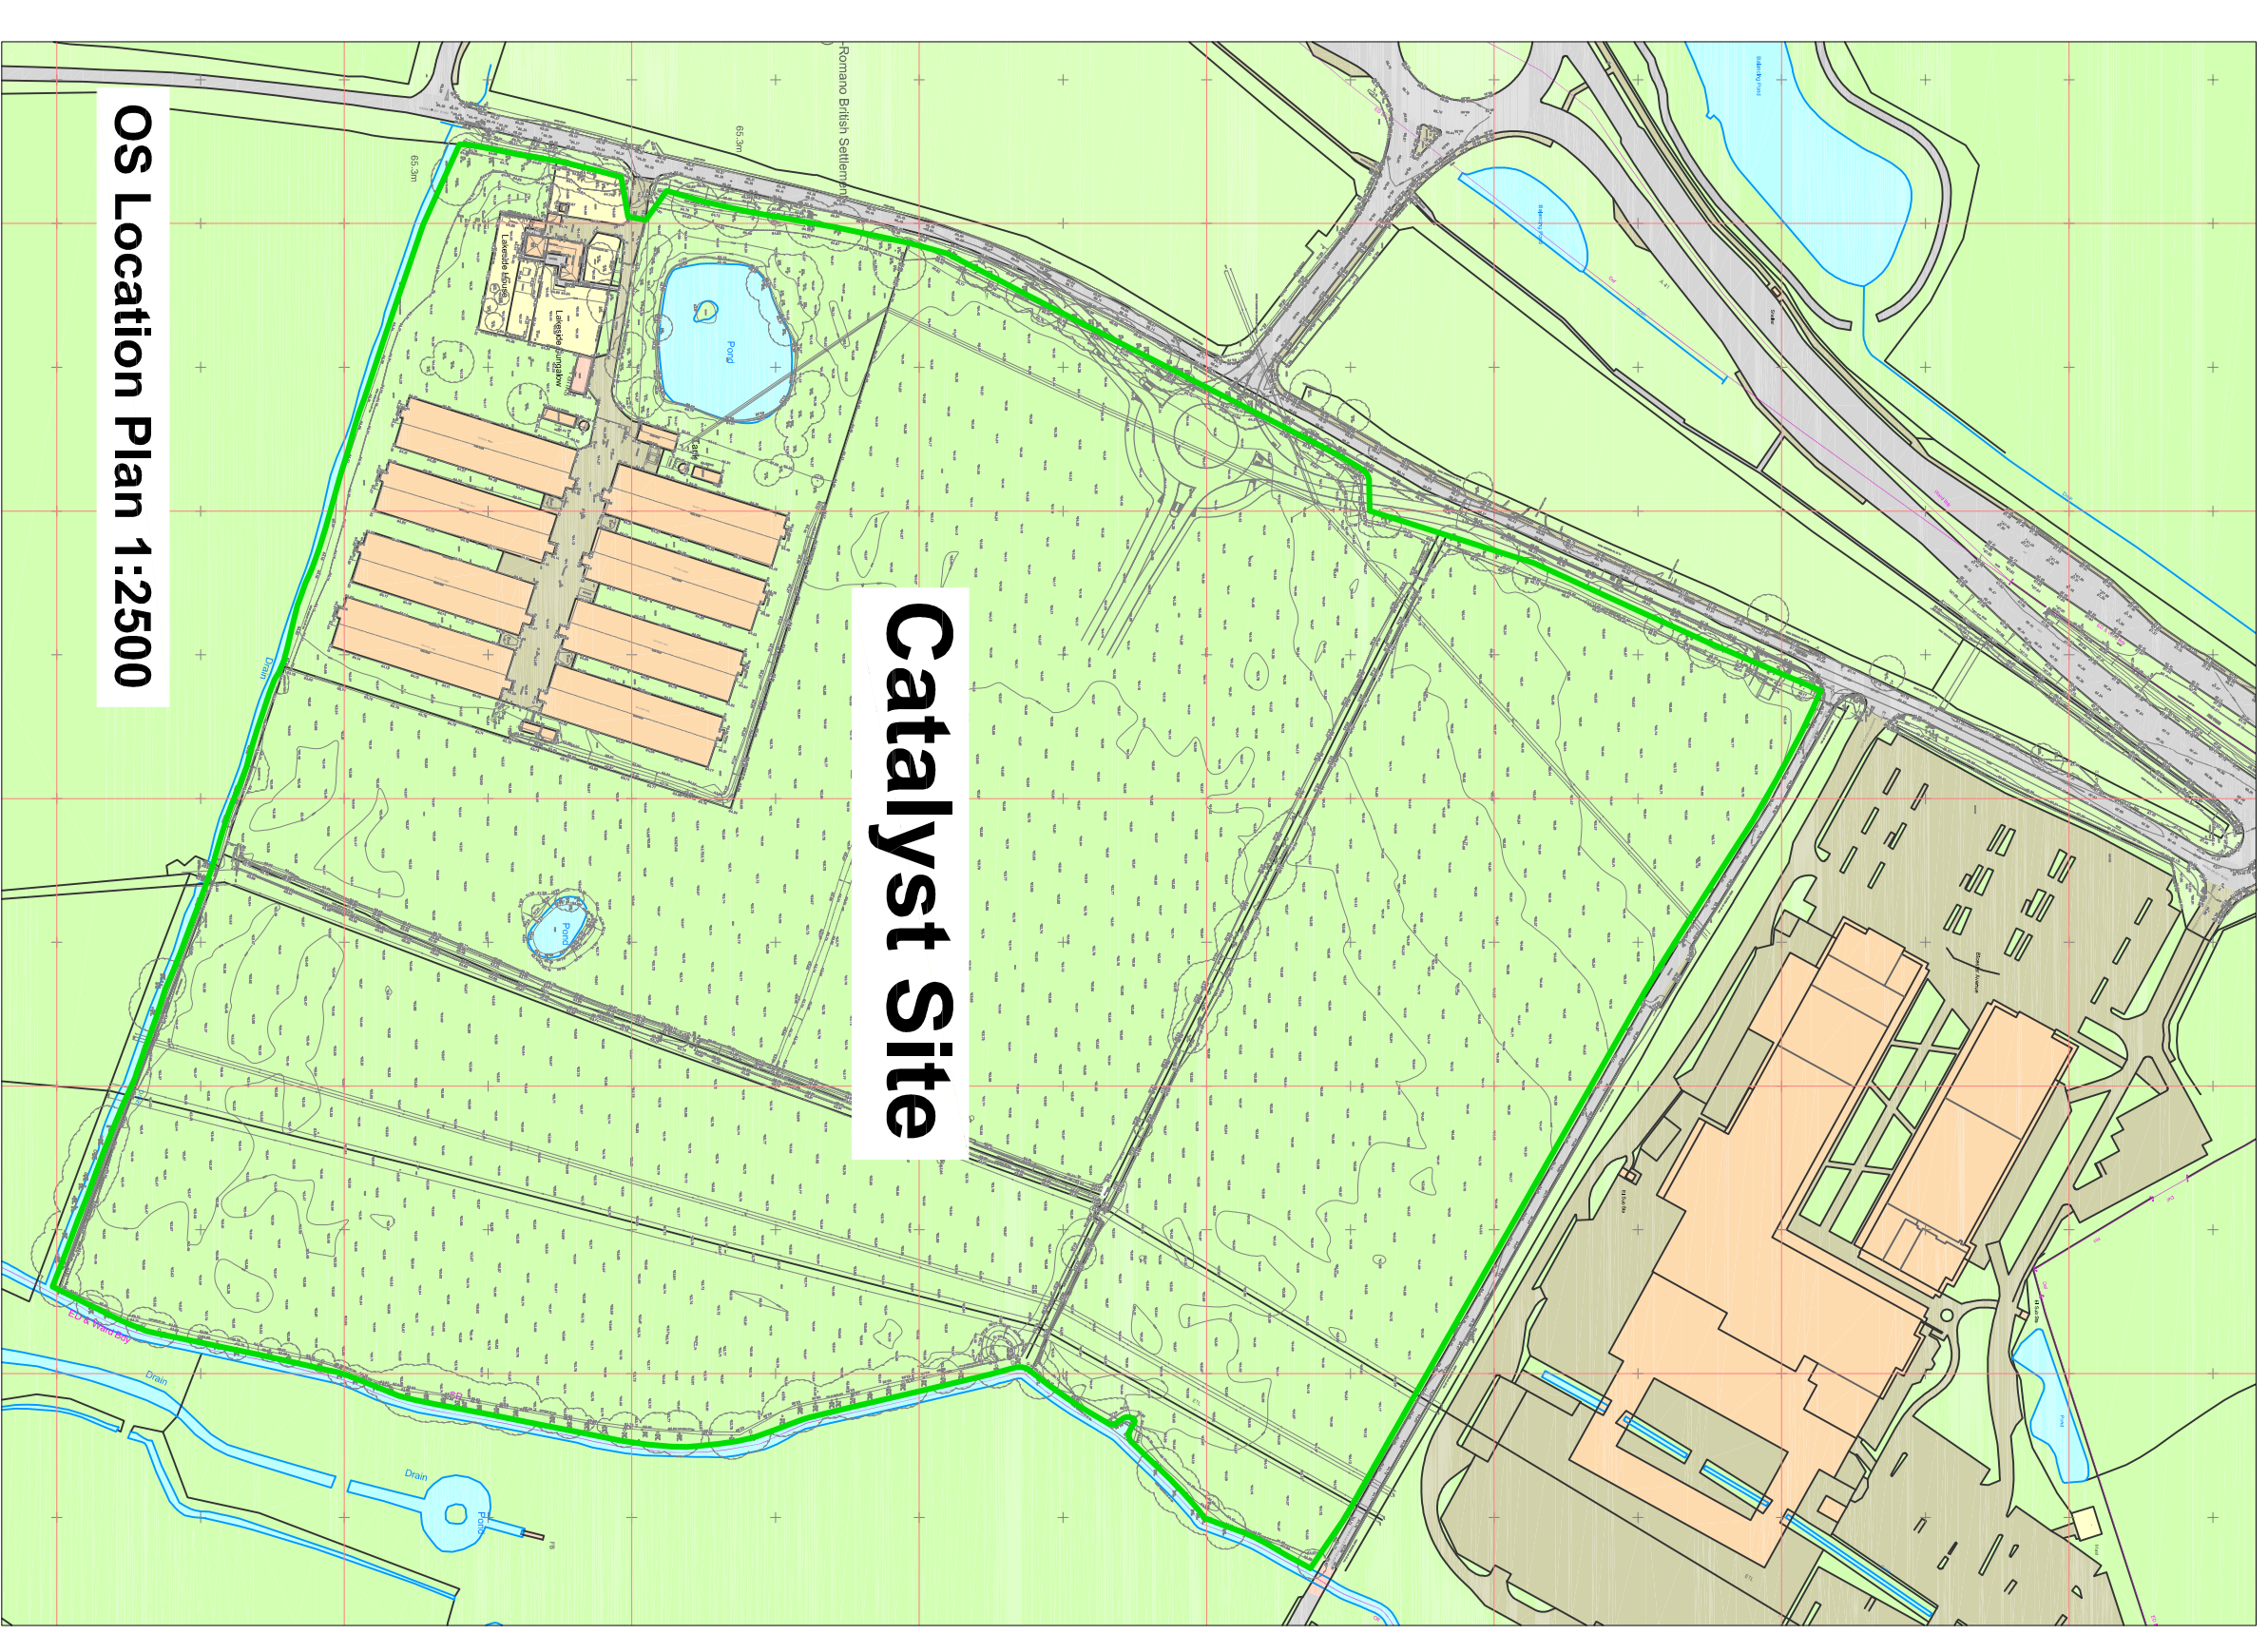


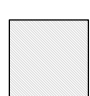


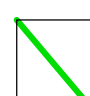
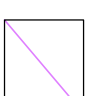
Existing Road arrangement 1:1000



Proposed Road arrangement 1:1000



OS Location Plan 1:2500

-  Existing Roadway
-  Proposed Roadway
-  Proposed Cyclepath
-  Site Boundary
-  Highway Boundary

**S278 AGREEMENT**

Rev	Date	Revision Description
D	24.11.20	TECHNICAL AUDIT RESPONSE
C	22.10.20	RSA STAGE 2 RESPONSE
B	21.09.20	TECHNICAL SUBMISSION
A	07.07.20	ISSUED FOR S278 APPROVAL

Revision Schedule

Catalyst Bicester  
Wendlebury Road

Client:  
**Albion Land Plc.**

SECTION 278 WORKS  
LOCATION PLAN

**BAILEY JOHNSON HAYES**  
Consulting Engineers

STALBANS Site 4, Phoenix House, 83 Campfield Rd, STALBANS, Herts AL1 5FL  
MANCHESTER, Georgia House, 10th Dixon Street, MANCHESTER, M2 6FW

Scale 1:2500, 1:1000 @A1  
Date 16.03.20  
Drawn DJC  
**S1358-S278-01D**