




**Proposed Link Path 1:100**

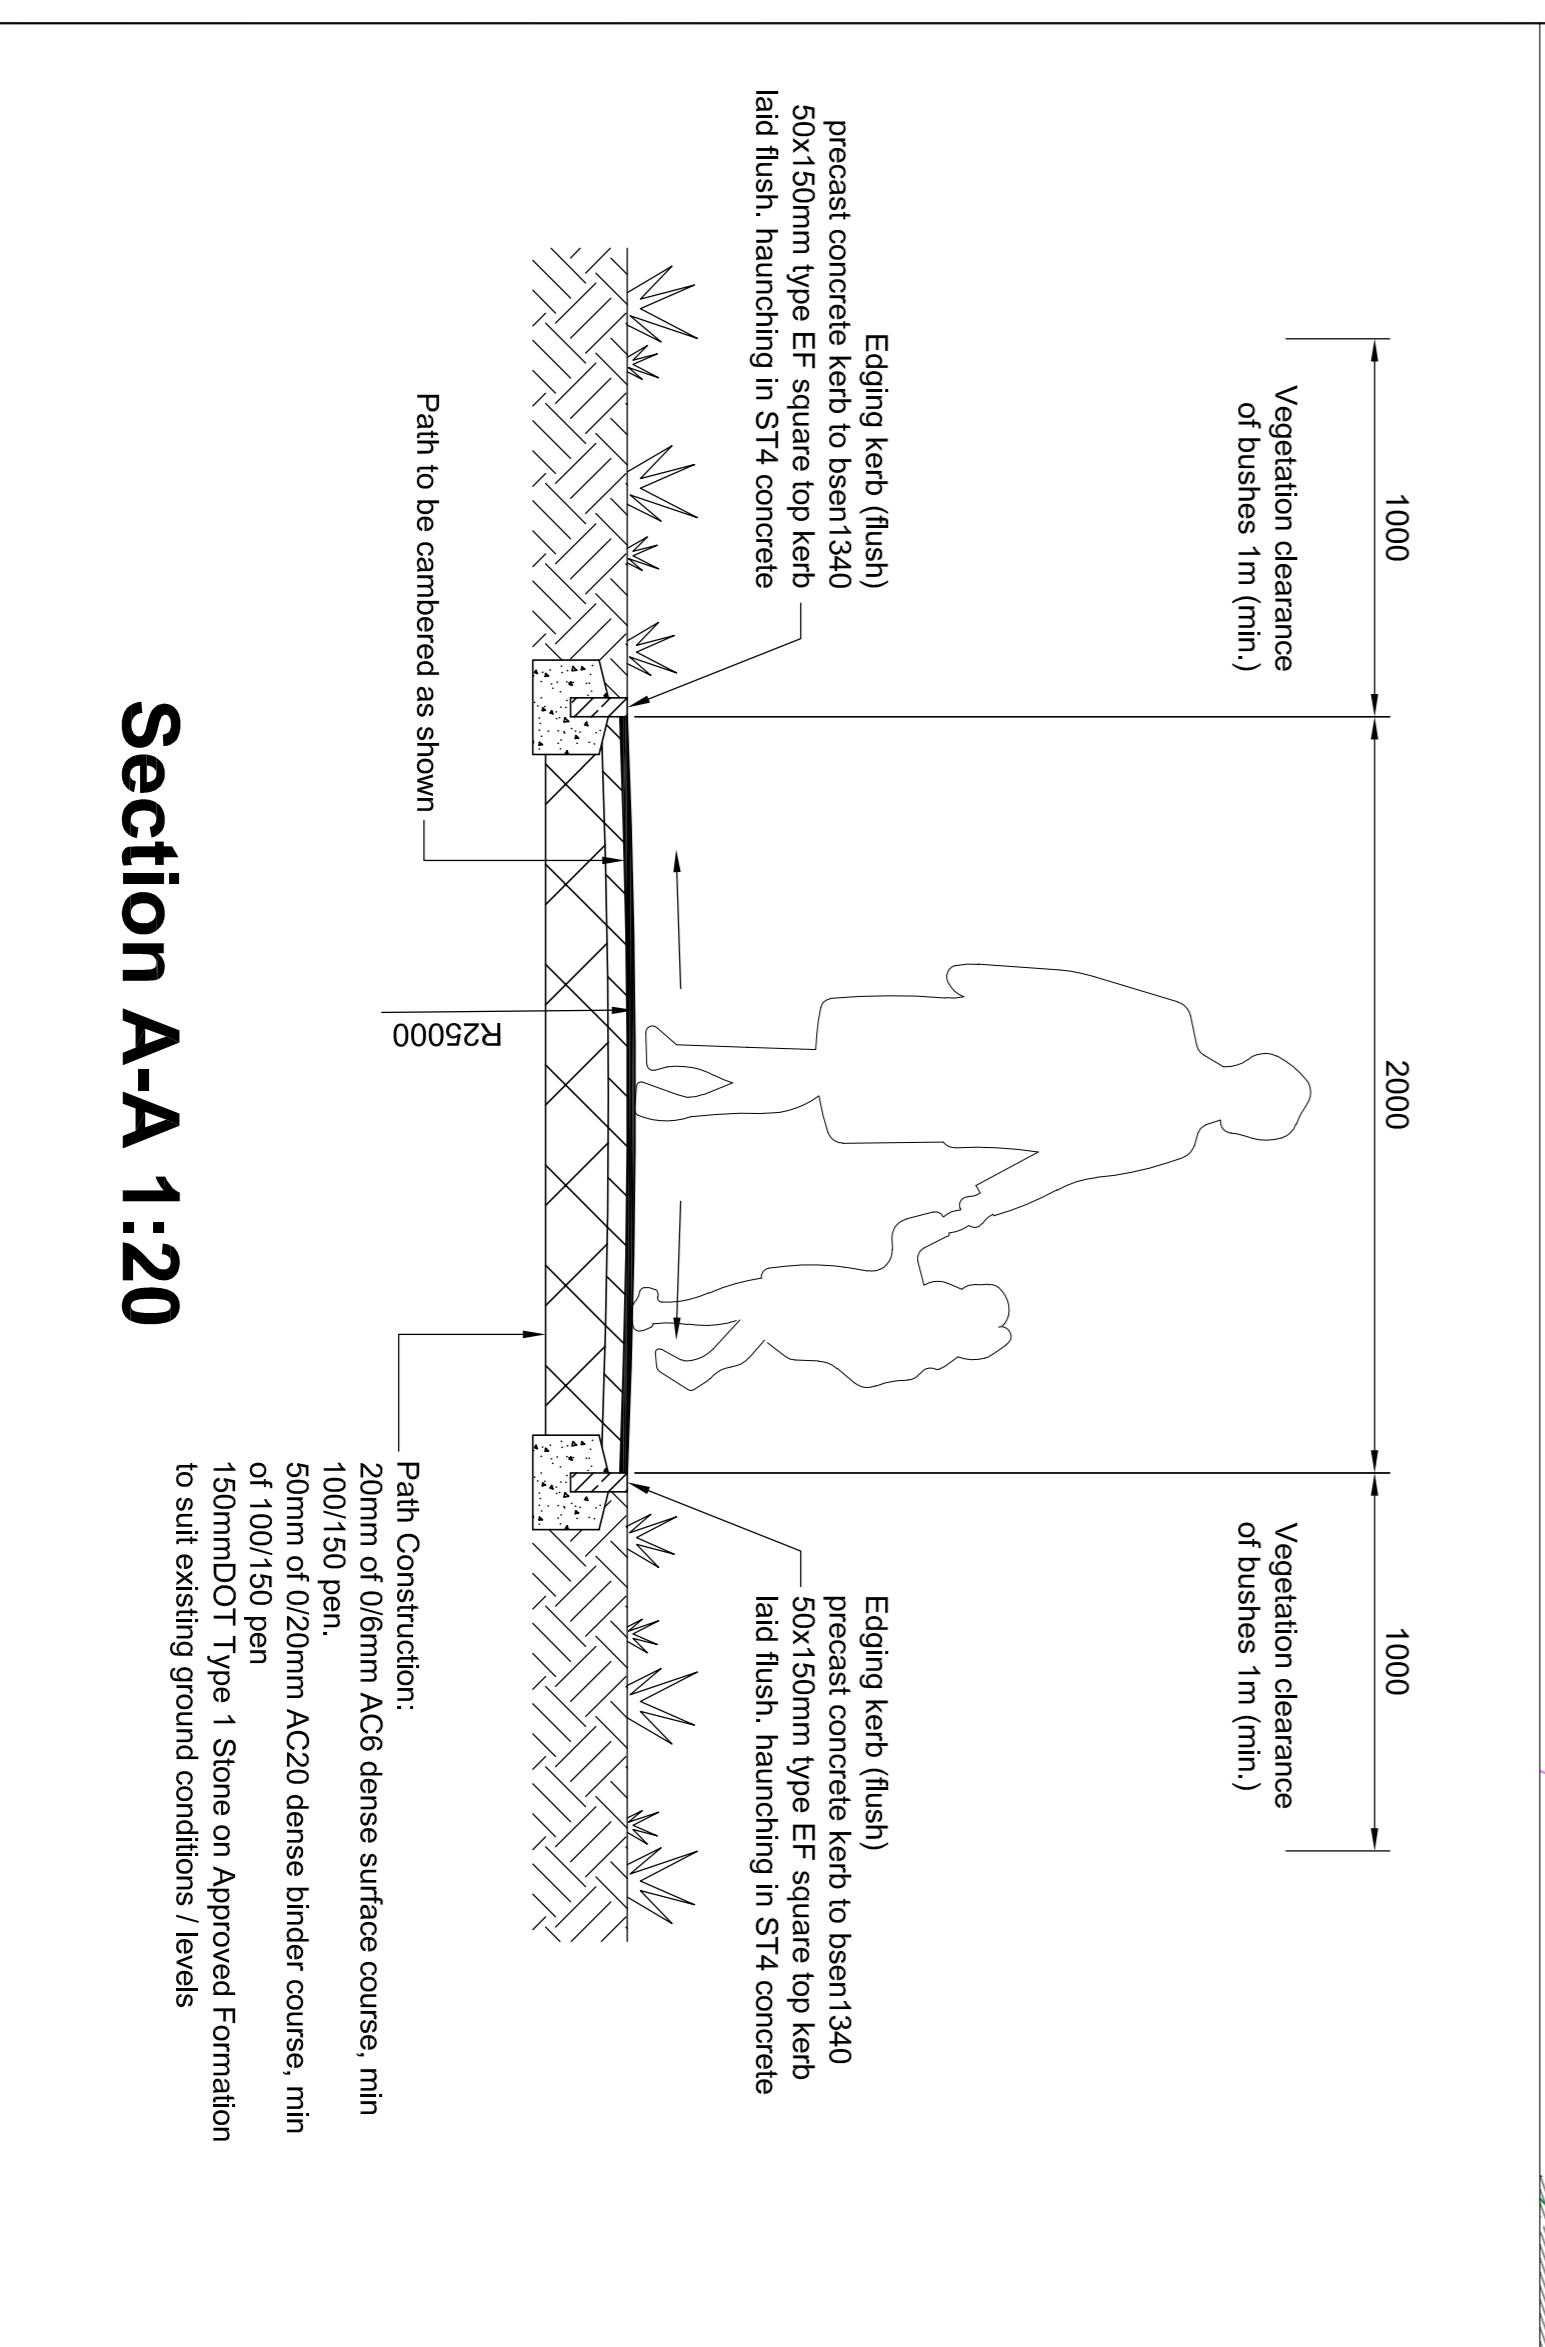


**Section A-A 1:20**

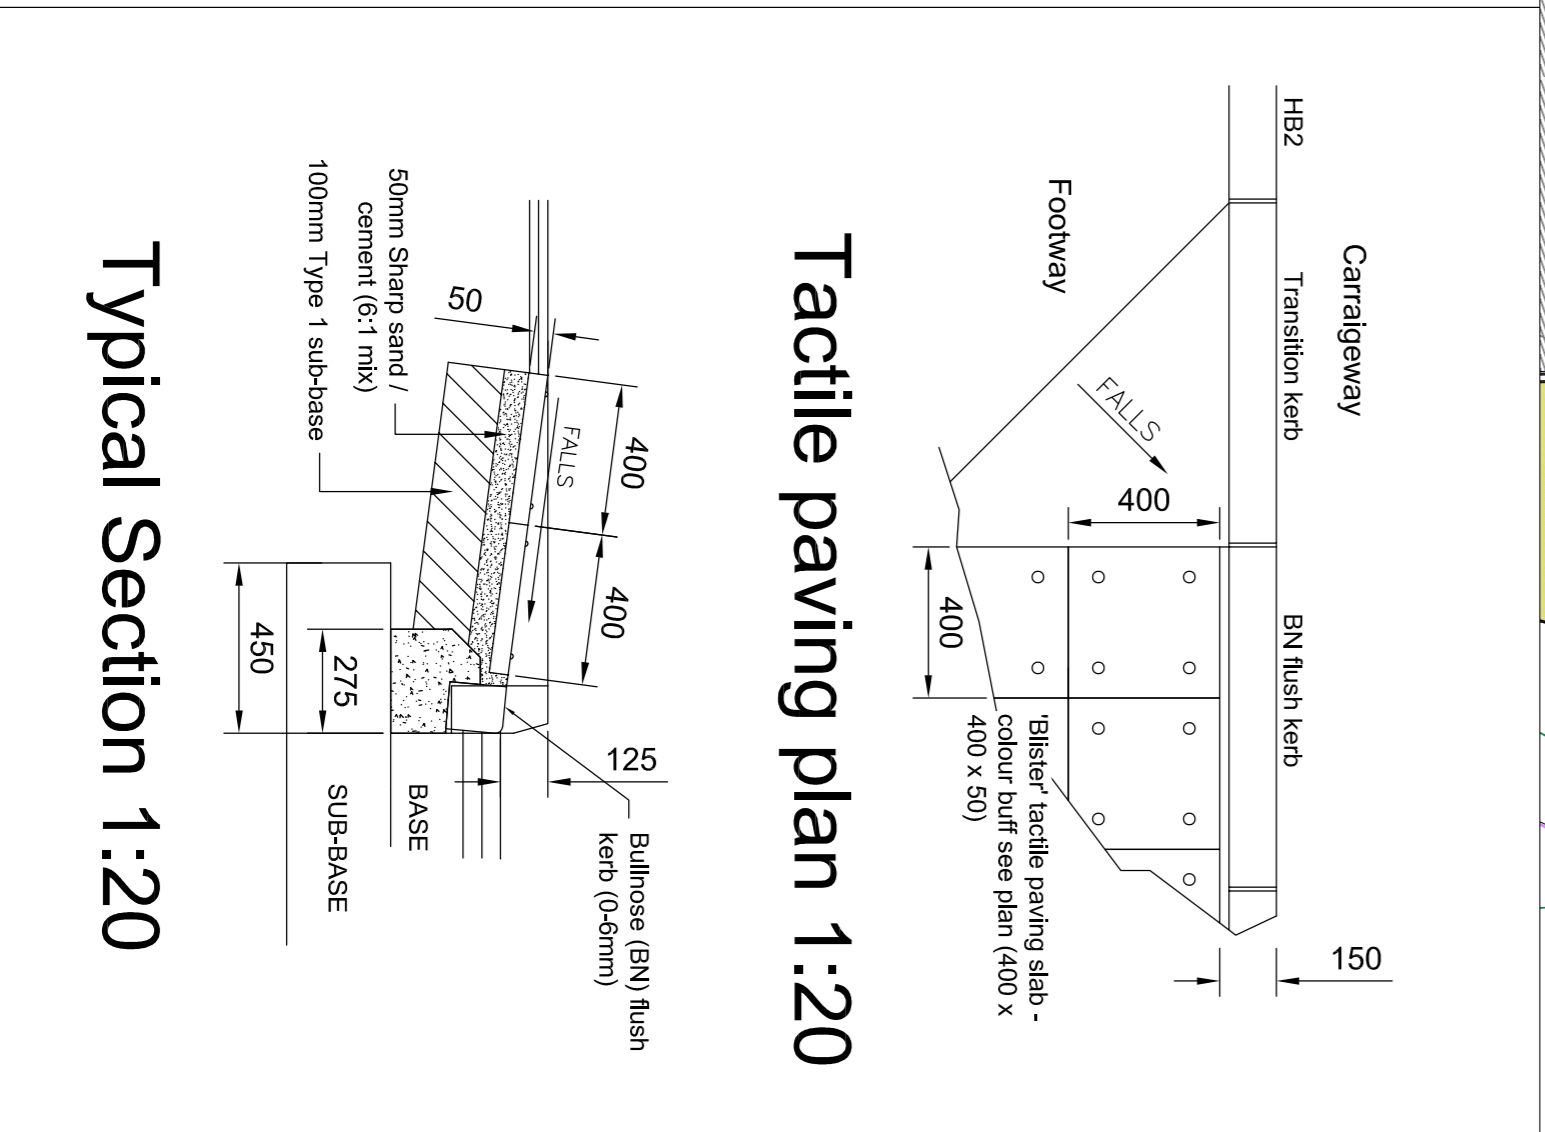

**Typical Section 1:20**

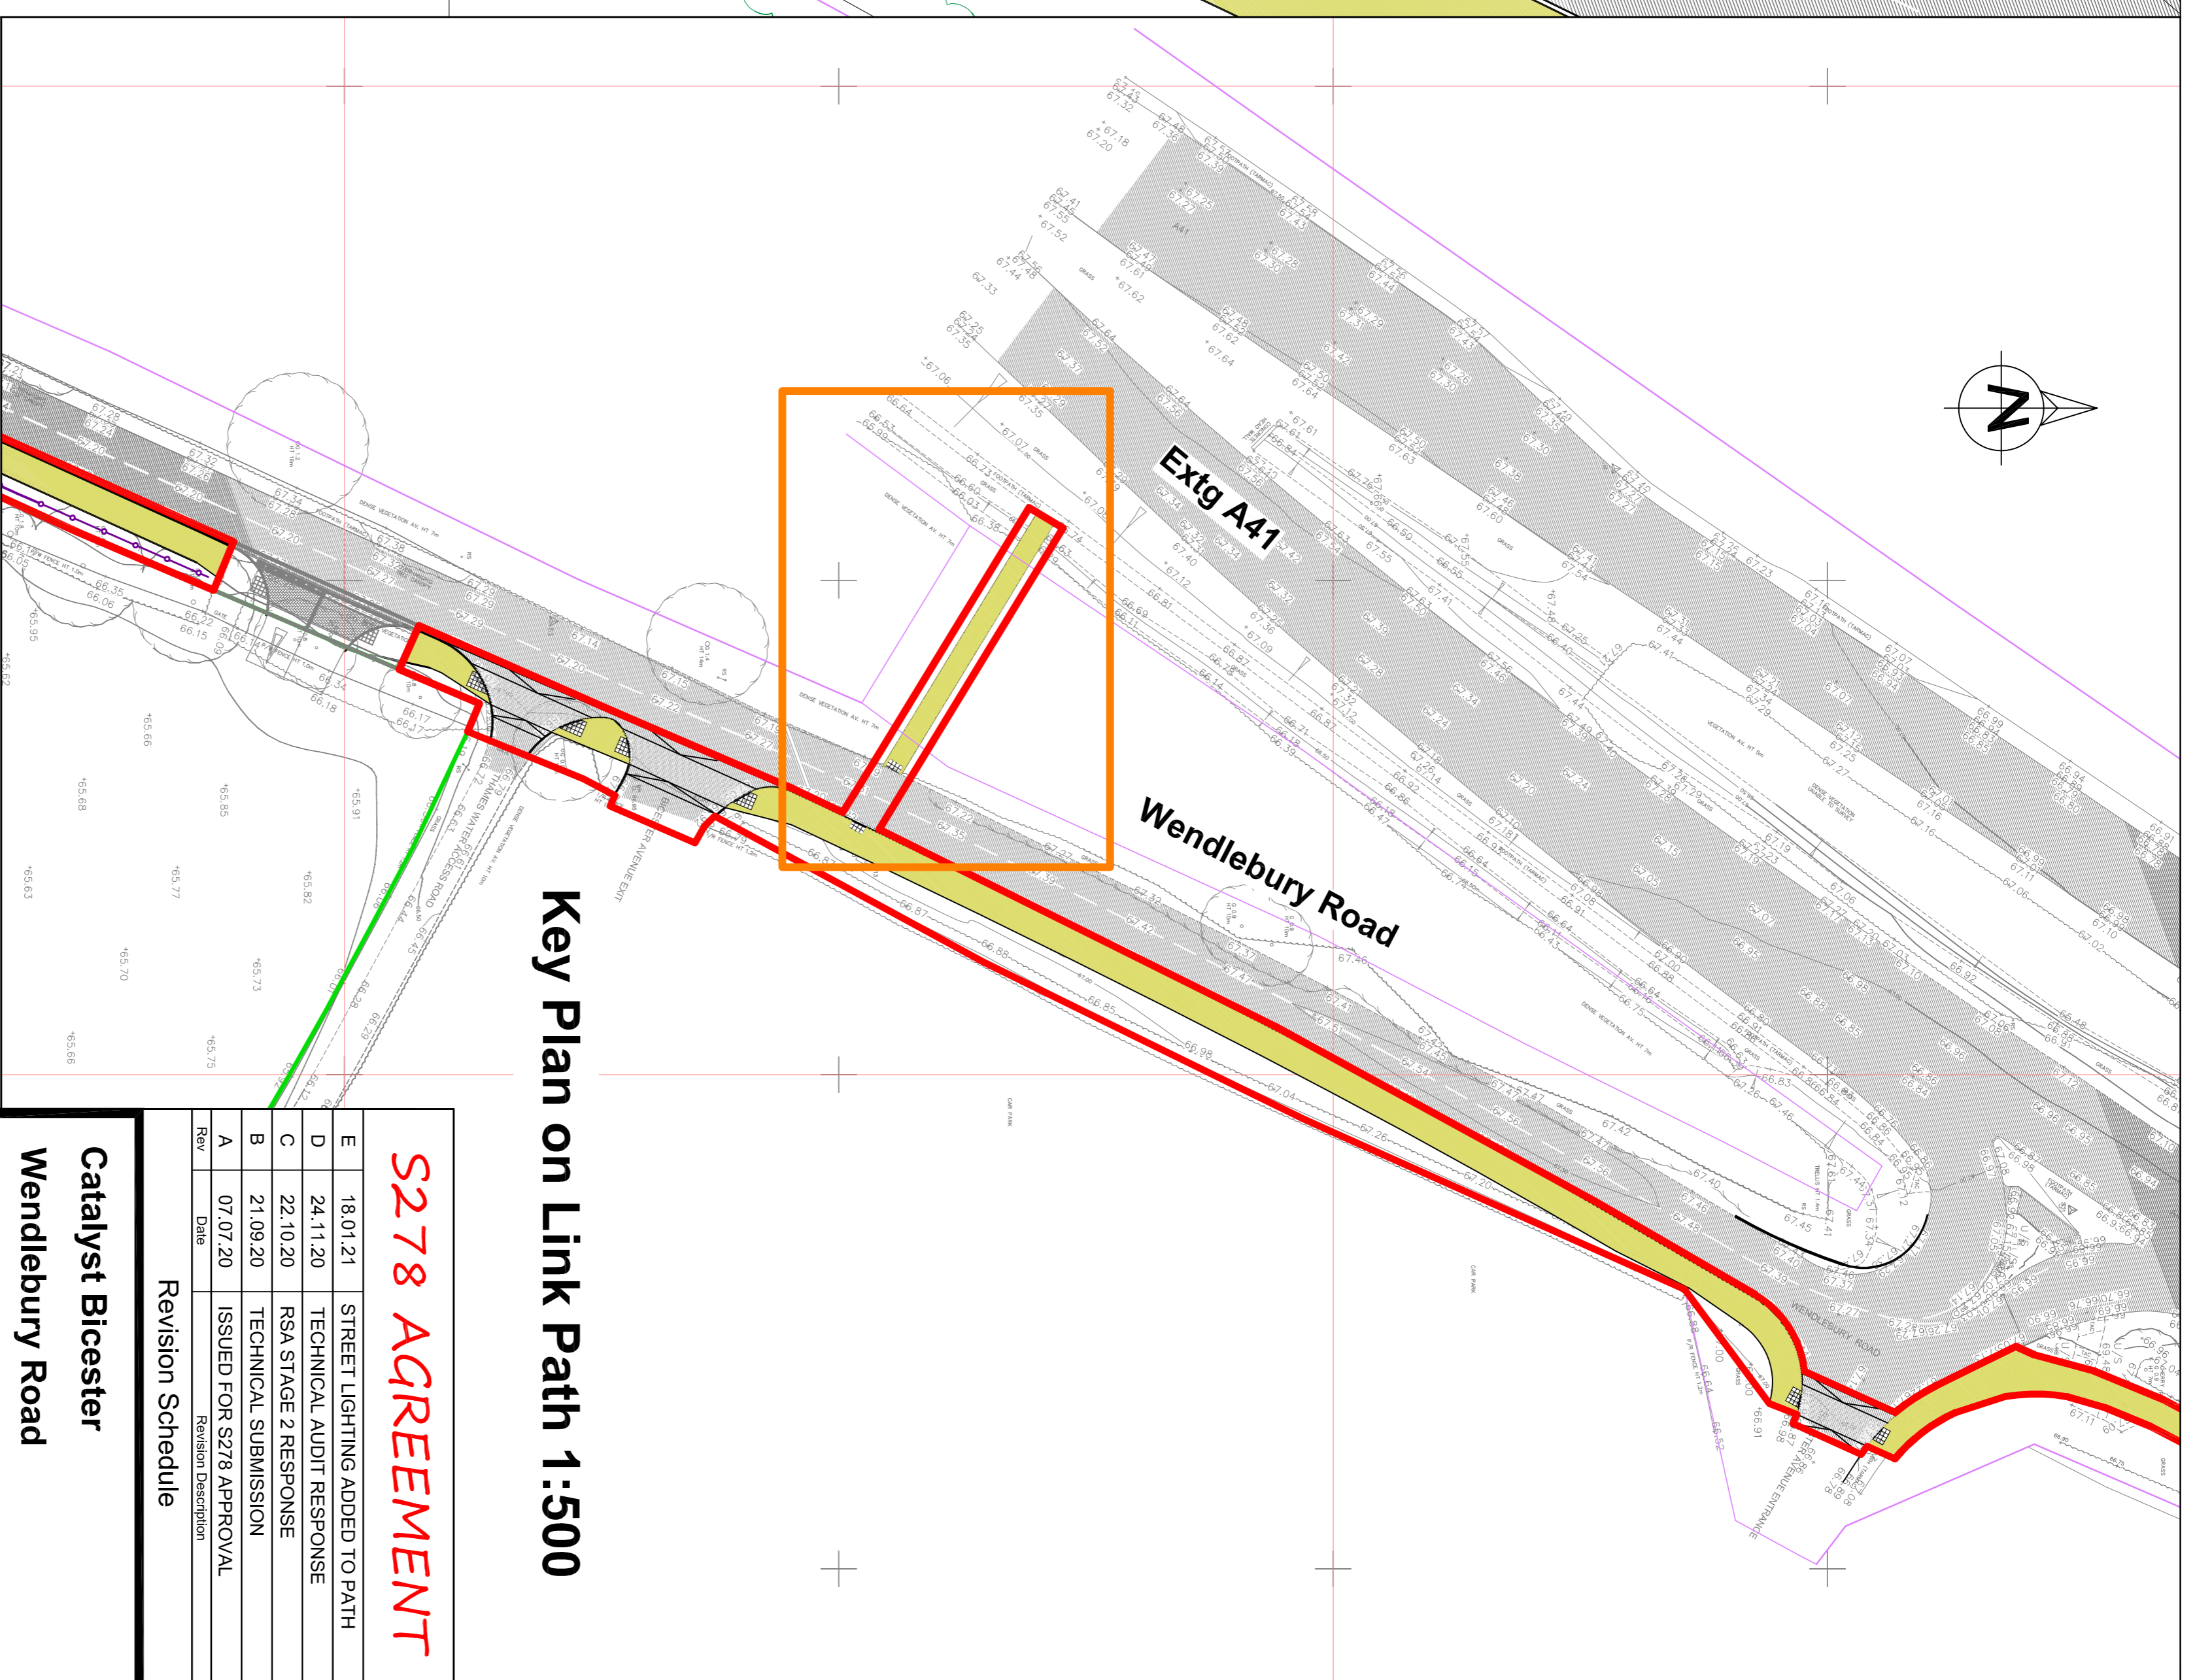

**Key Plan on Link Path 1:500**

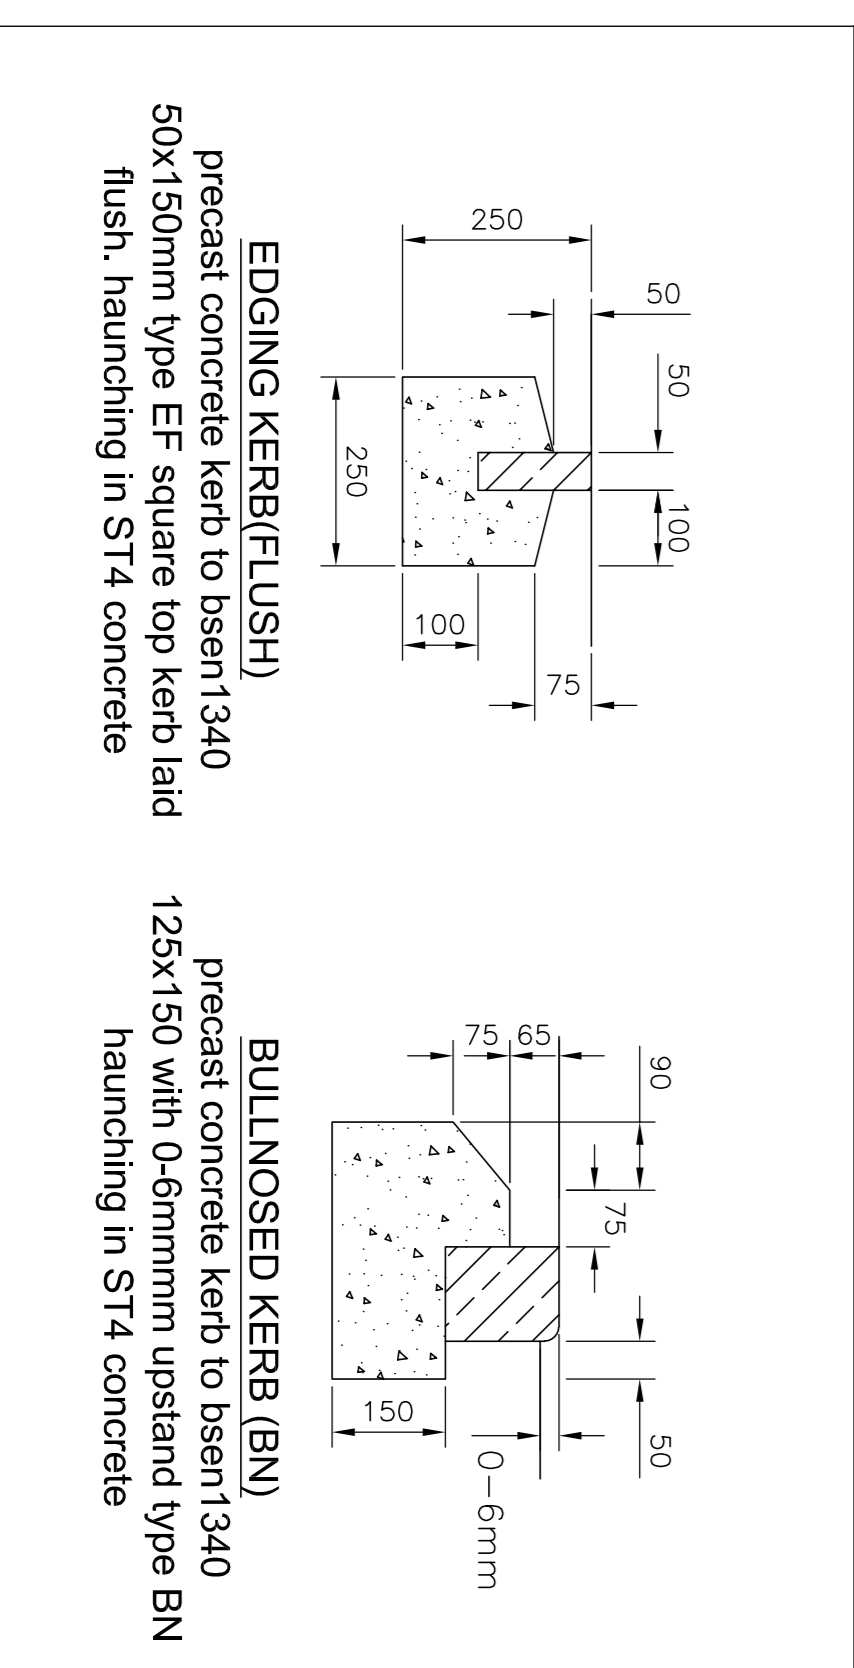

**S278 AGREEMENT**

Rev	Date	Revision Description
E	18.01.21	STREET LIGHTING ADDED TO PATH
D	24.11.20	TECHNICAL AUDIT RESPONSE
C	22.10.20	RSA STAGE 2 RESPONSE
B	21.08.20	TECHNICAL SUBMISSION
A	07.07.20	ISSUED FOR S278 APPROVAL

**Revision Schedule**

**Catalyst Bicester**  
Wendlebury Road

**Client:**  
**Albion Land Plc.**

**SECTION 278 WORKS**  
PATH LINK DETAILS

**BAILEY JOHNSON HAYES**  
Consulting Engineers

STABANKS Site 4 Phoenix House, 83 Campfield Rd, STABANKS, Here AL1 5PL  
MANCHESTER: Gange House, John Dalton Street, MANCHESTER, M2 6PW

Scale: 1:250@A1  
Date: 02.04.20  
Drawn: DJC

**S1358-S278-23E**