





DO NOT SCALE FROM THIS DRAWING - Figured dimensions only to be used for setting out. Any dimensional discrepancies found on site are to be brought to the attention of the architect or contract administrator immediately. IF IN DOUBT ASK!

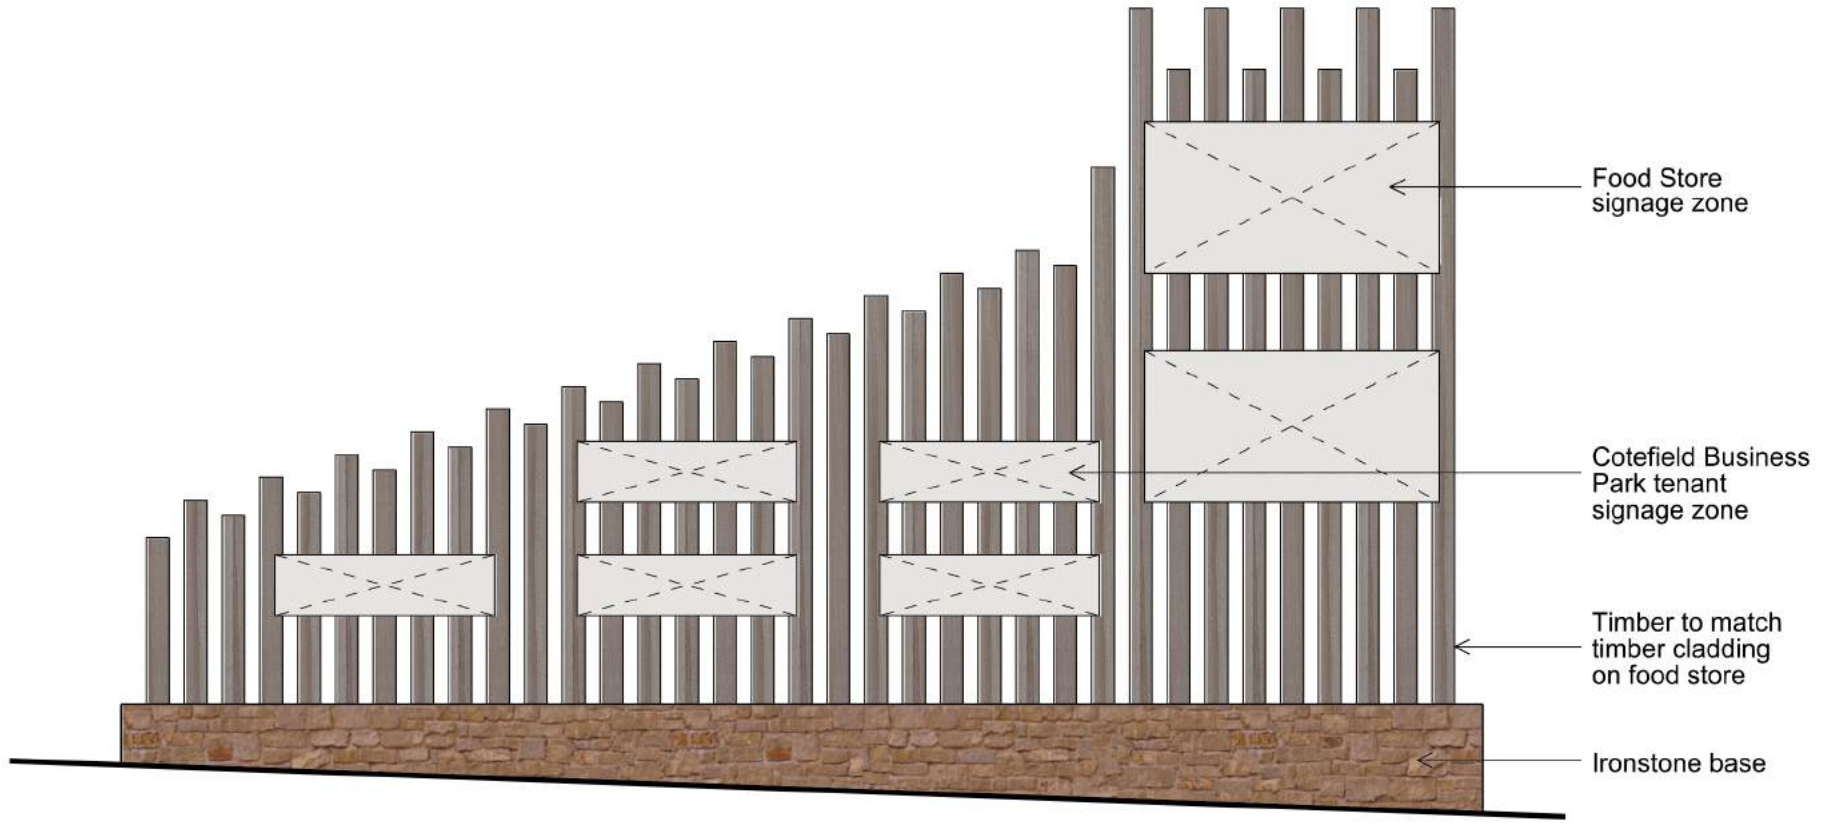

Indicative Sign Option A

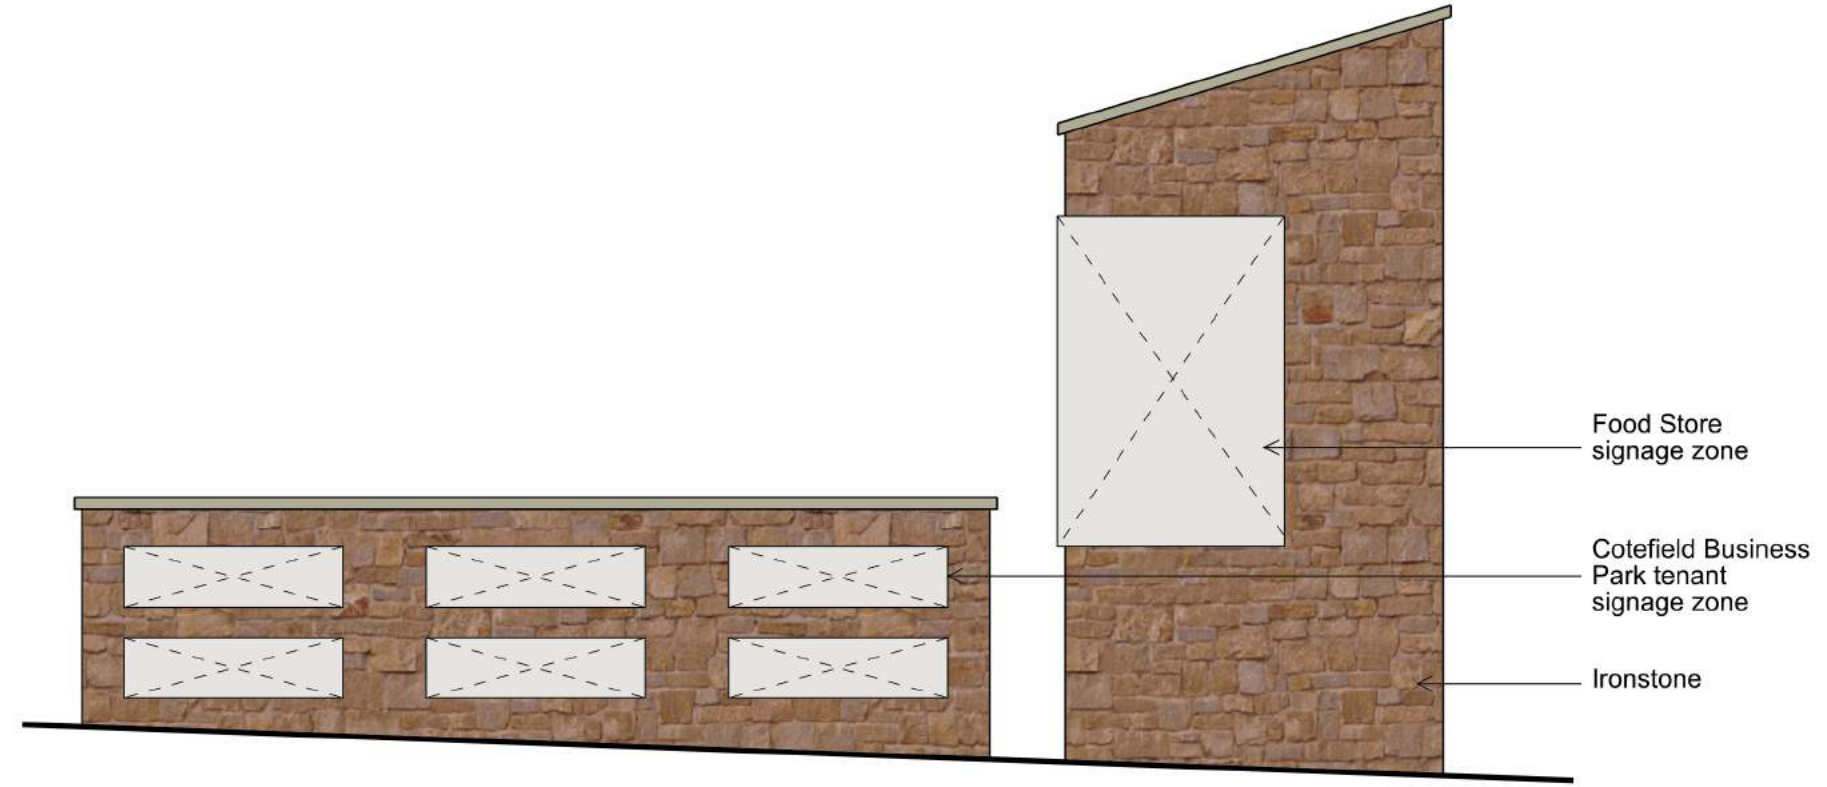

Indicative Sign Option B

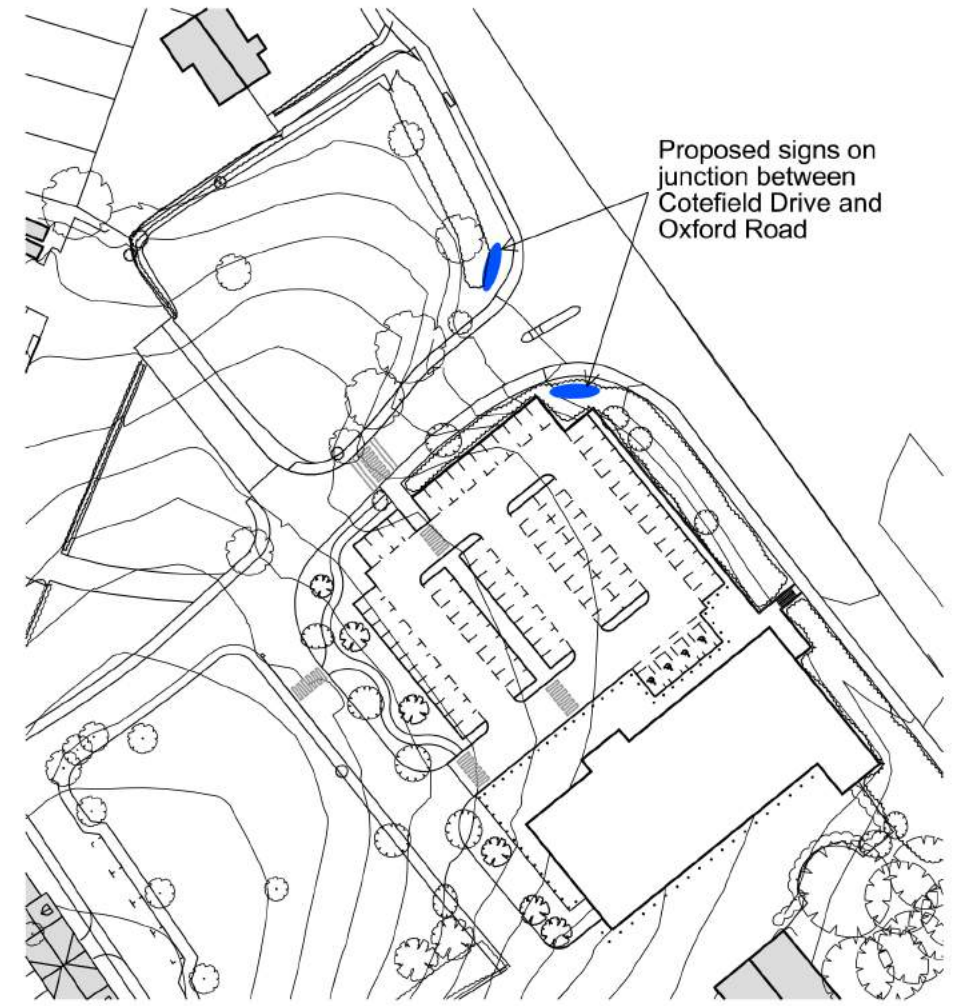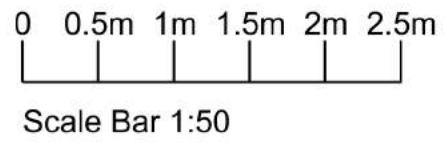

Sign Locations NTS

Planning

	Project: Cotefield Farm	Job No: 39042
	Drawing Title: Proposed Indicative Signage	Drawing No: 20
1 Water End Barns Water End Eversholt MK17 9EA t 01525 309 400 hello@prosper-design.com prosper-design.com	Client: Will Bratt	Date: Mar 2019
	Drawn: BM	Checked: -
	Scale: 1:50@A3	