


BLAZE-INN SADDLES VINEYARD

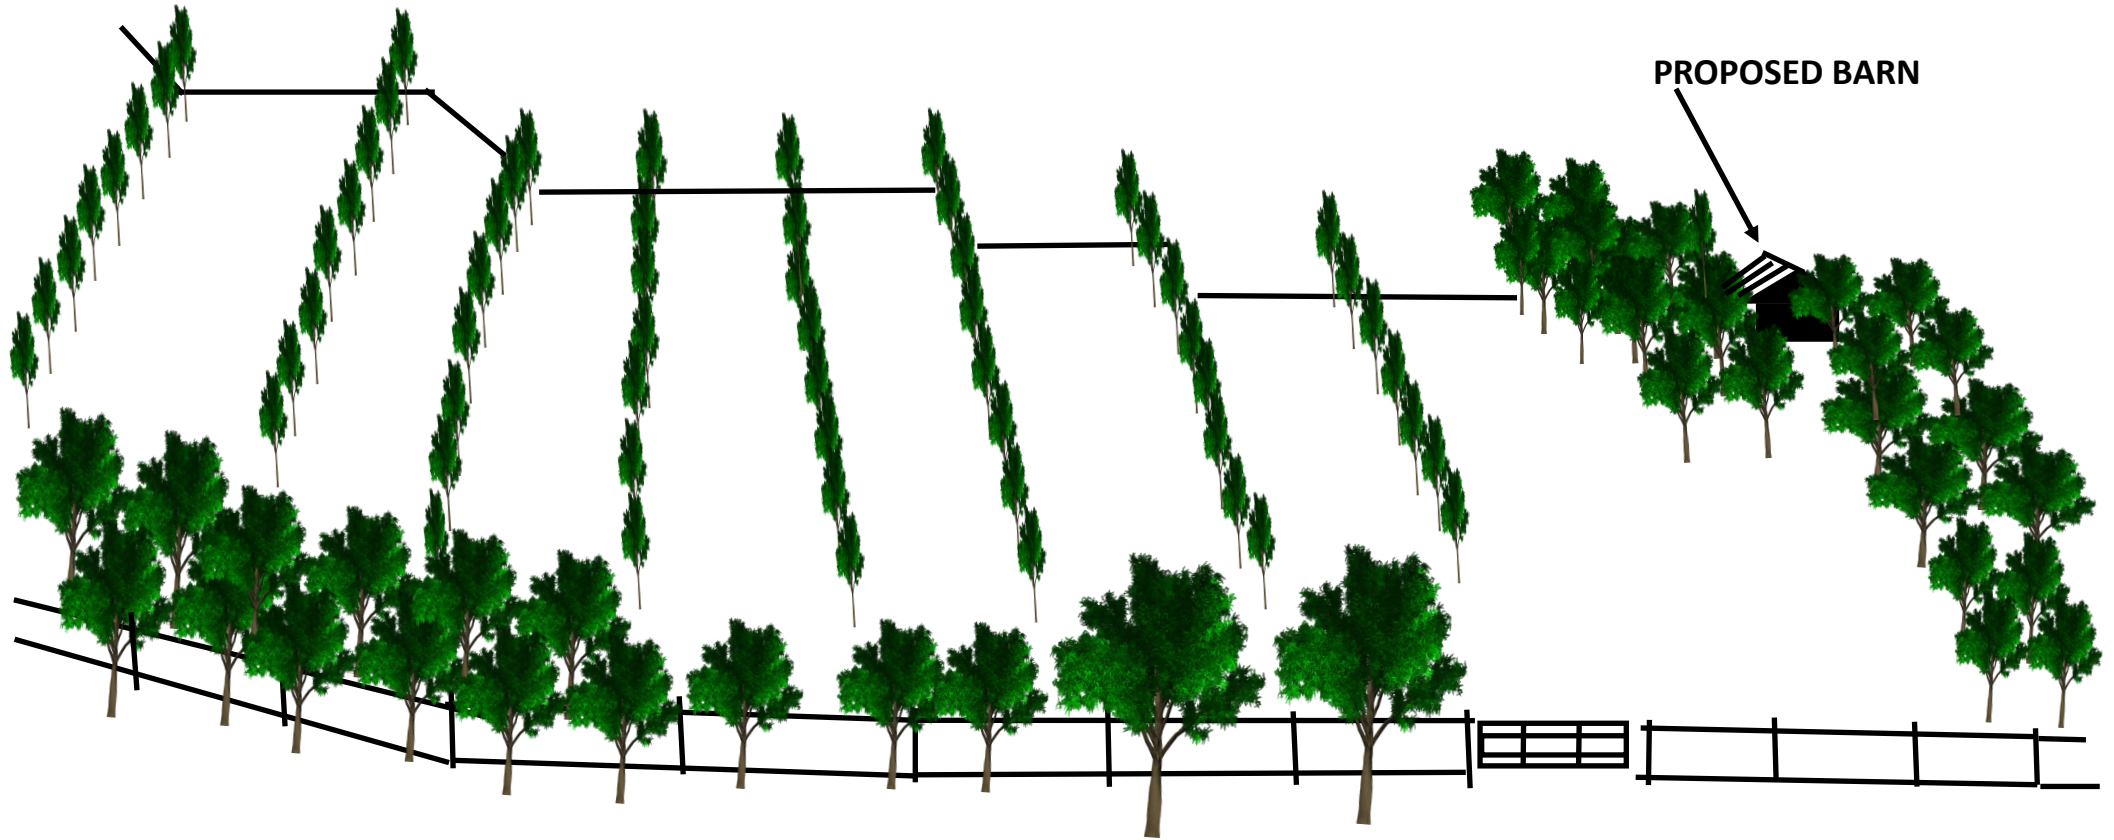

PROPOSED BARN

SKETCH VIEW IMPRESSION OF PROPOSED BARN FROM THE WEST