


Buyers are warned that this is a working drawing and the contents of this drawing may be subject to change at any time and alterations and variations can occur during the progress of the build process. As such the layout, form, content and dimensions of the finished construction may differ materially from those shown. Whilst we make every effort to ensure our drawings are up to date there may from time to time be an unavoidable delay in updating these due to changes in regulations and/or re-planning. Purchasers are advised to check with the Sales Adviser whether any alterations have been made to this drawing. The contents of this drawing do not constitute a contract, part of any contract or warranty.

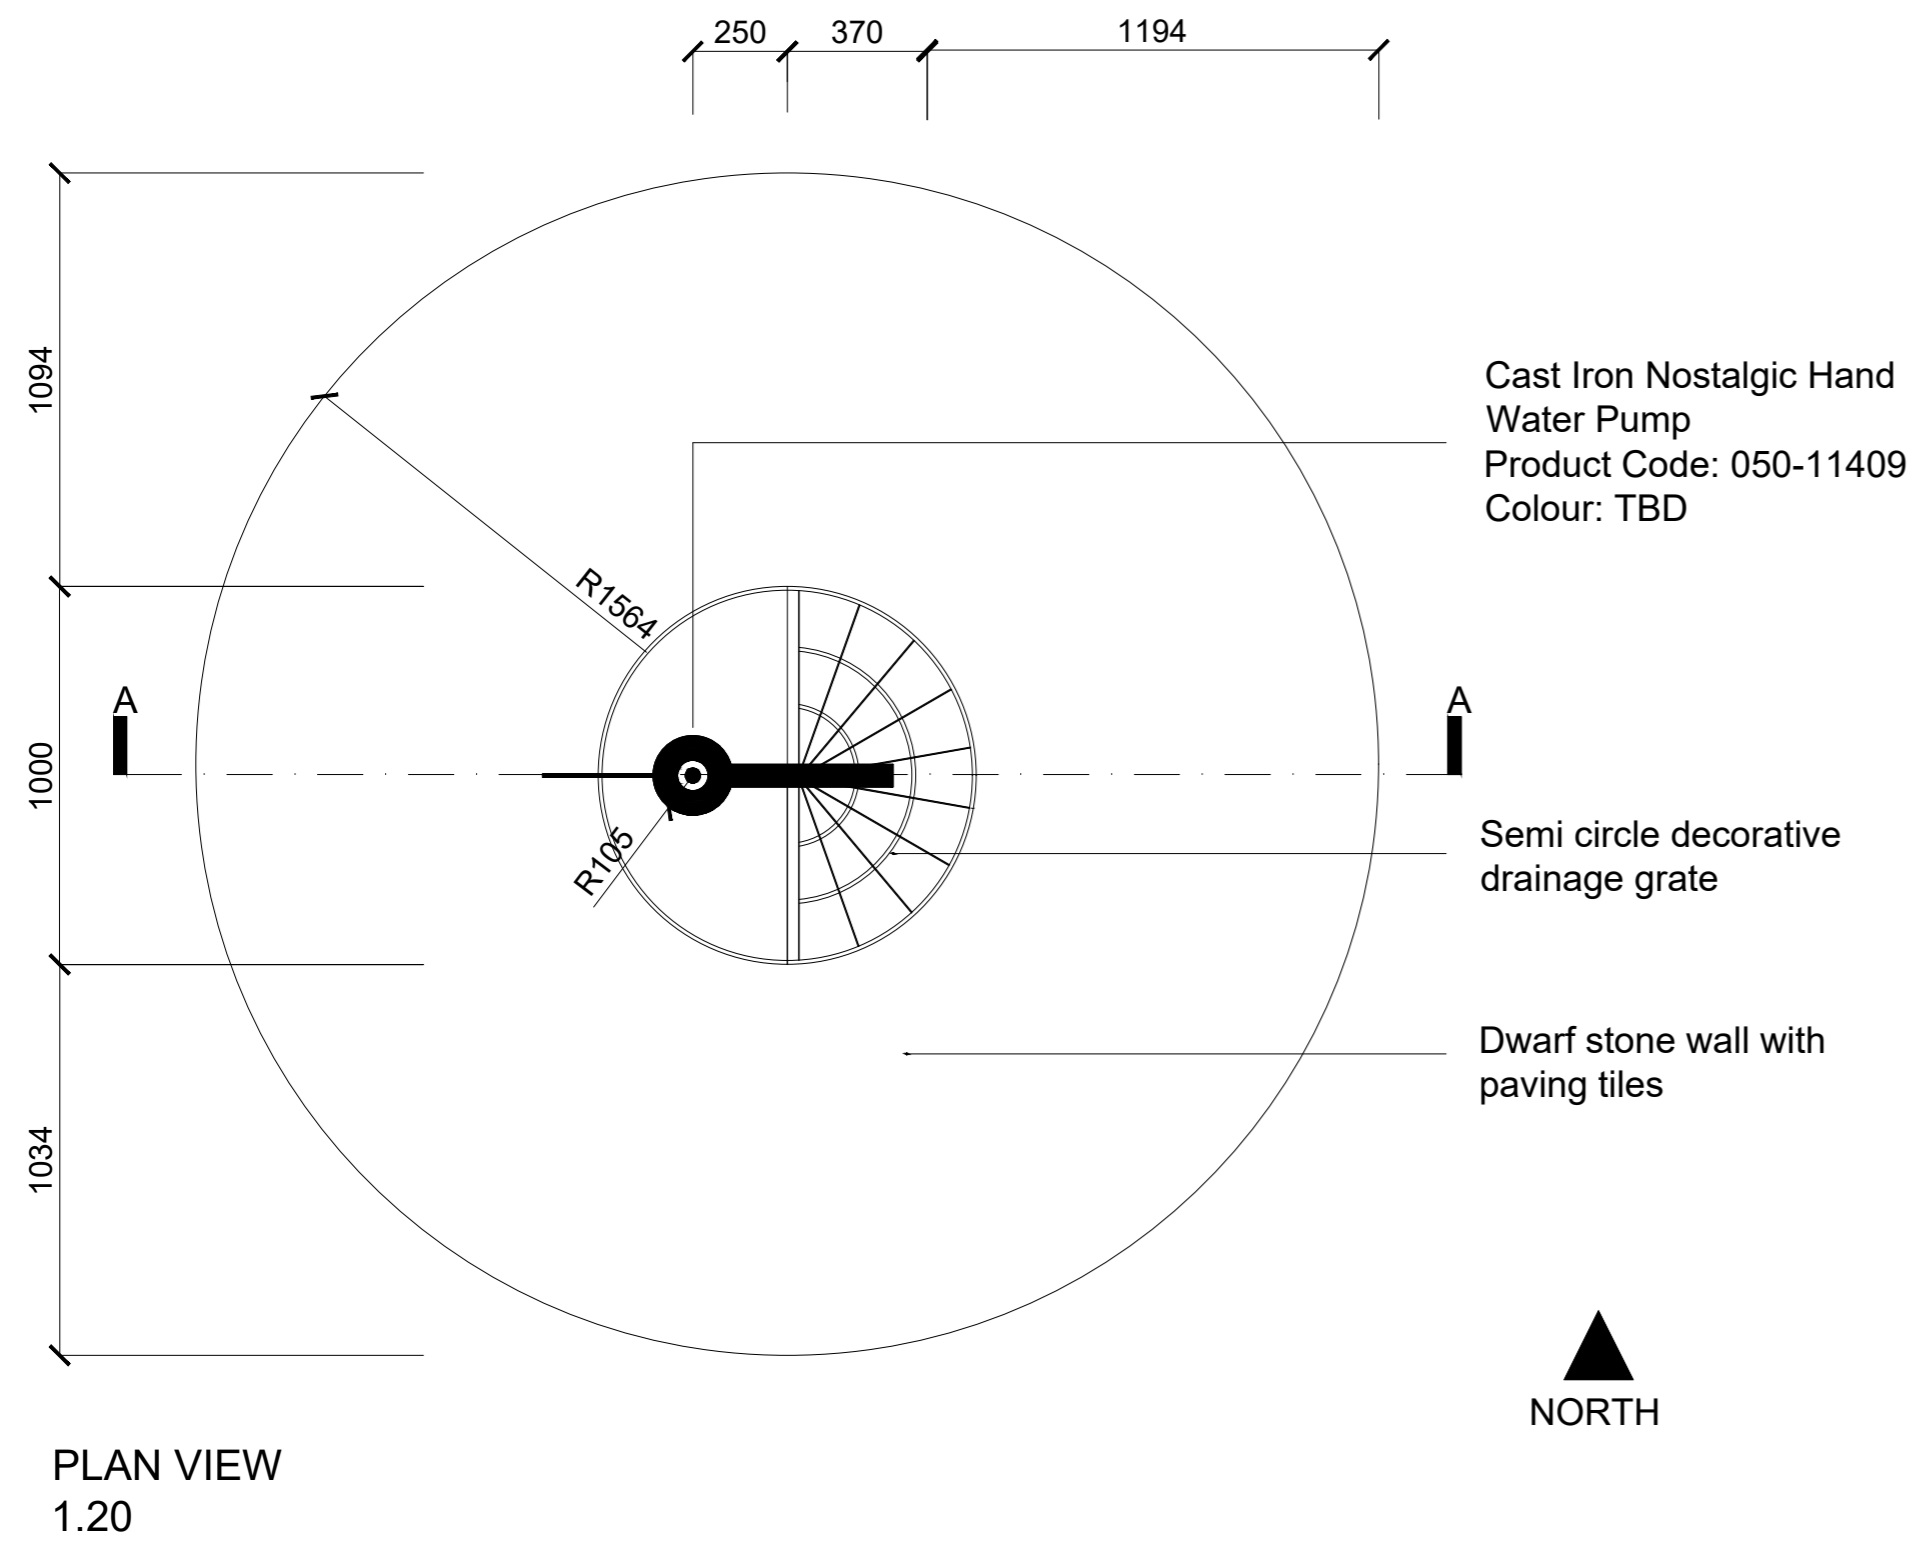

Dwarf stone wall with paving tiles



Example of decorative drainage grate

All Pumps Direct £274.96
Delivered primed, needs painted.
Will lift 6m if used with a proper spring loaded footvalve and airtight hose and clips (1/4" footvalve package)

Rev	Description	Date	Drawn	Chk'd

..DWH New Logo\DWH_Logo_Landscape_on_Blue.jpg

Remus 2 | 2 Cranbrook Way | Solihull Business Park | Solihull | B90 4GT | 0121 713 7310
www.dwh.co.uk

Project
BODICOTE, BANDURY

Drawing Title
**PUBLIC ART
WATER PUMP FEATURE**

Scale
1:20 @ A2

Date
16.09.2020

Drawn By
TQM

Drawing Ref
BOD.WP.210

Revision

PRELIMINARY

BOD.WP.210

-

