




Unit B - Proposed Site Fencing
Scale: 1:500

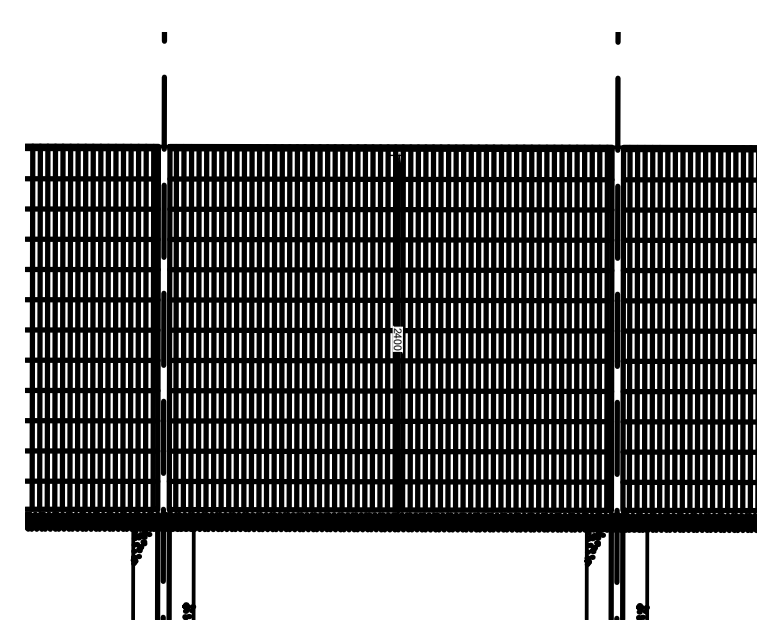


Typical 2.4m High Paladin Fence - Scale: 1:50

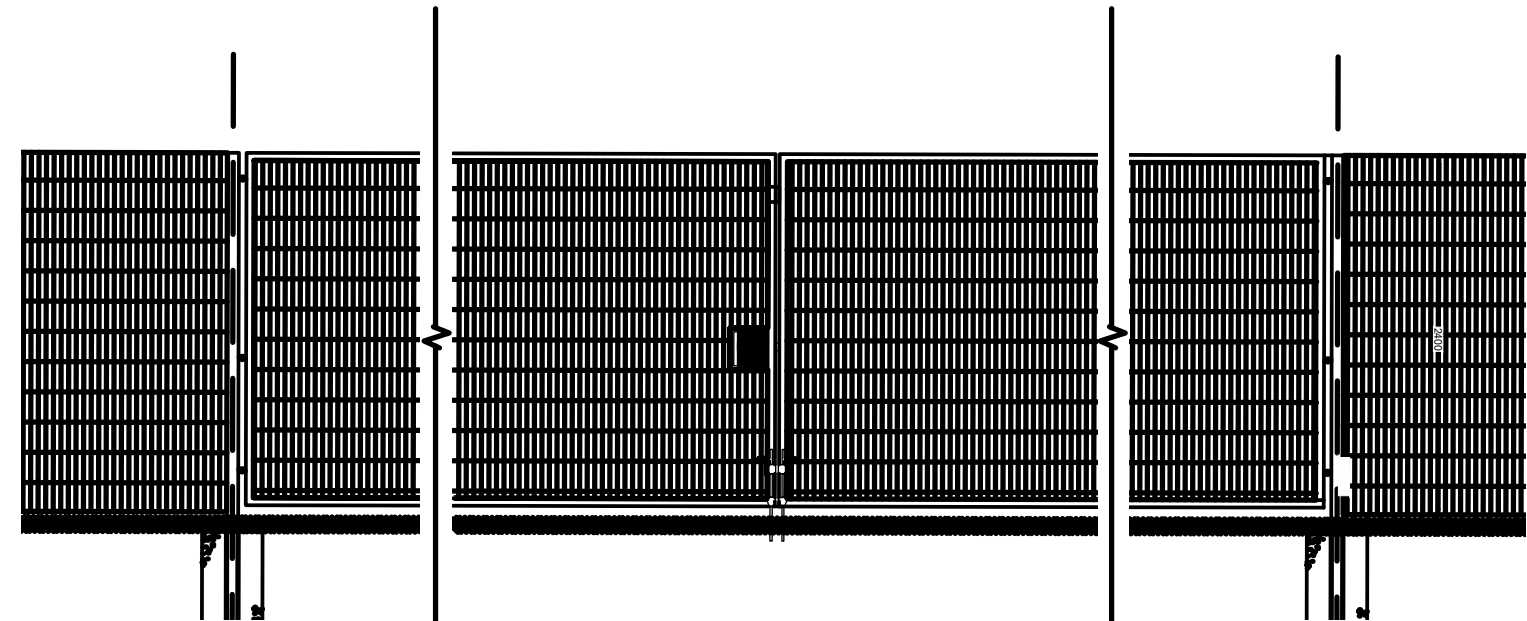


Typical 2.4m High Paladin Out of Hours Gates - Scale: 1:50

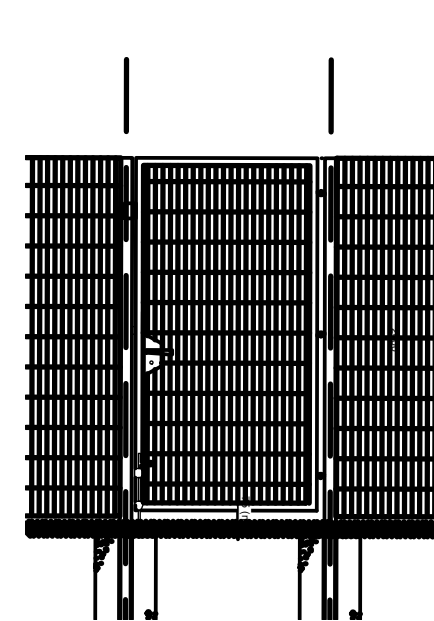


Typical 2.4m High Paladin Access Gate - Scale: 1:50

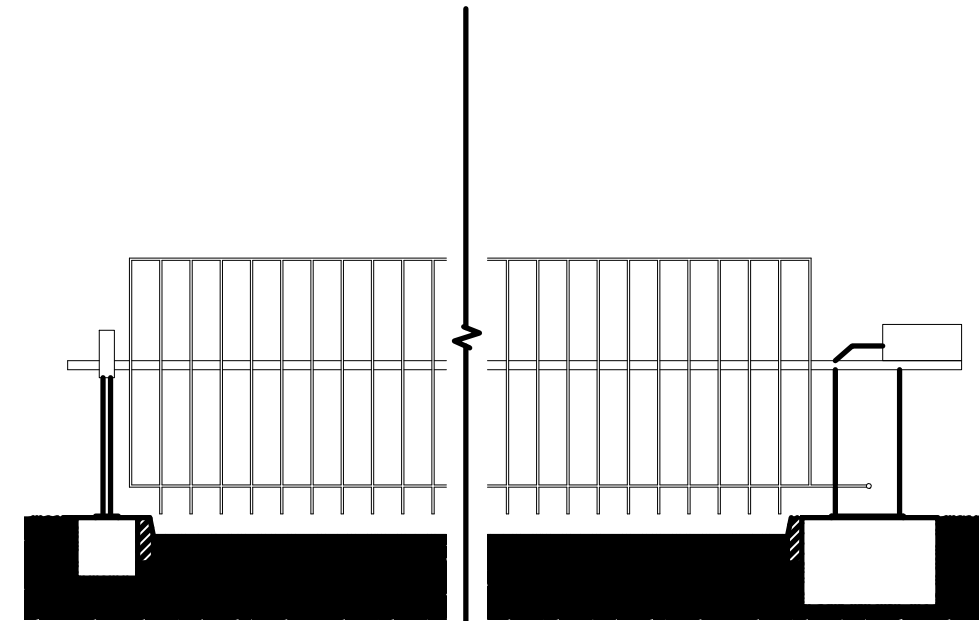


Typical Drop Barrier
Scale: 1:50

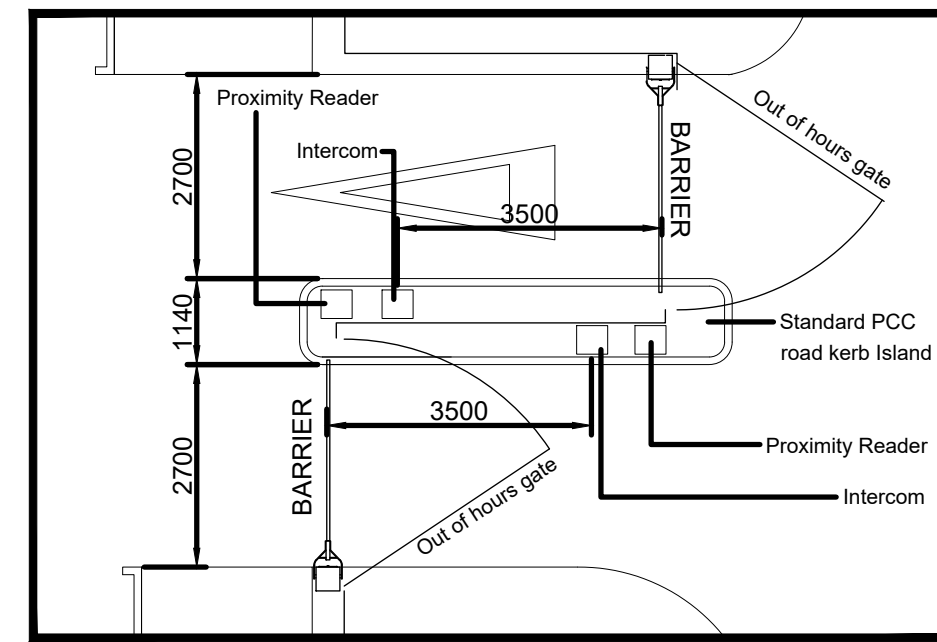


Detail 1 - Rear Car Park Entry & Exit Extract
Scale: 1:100

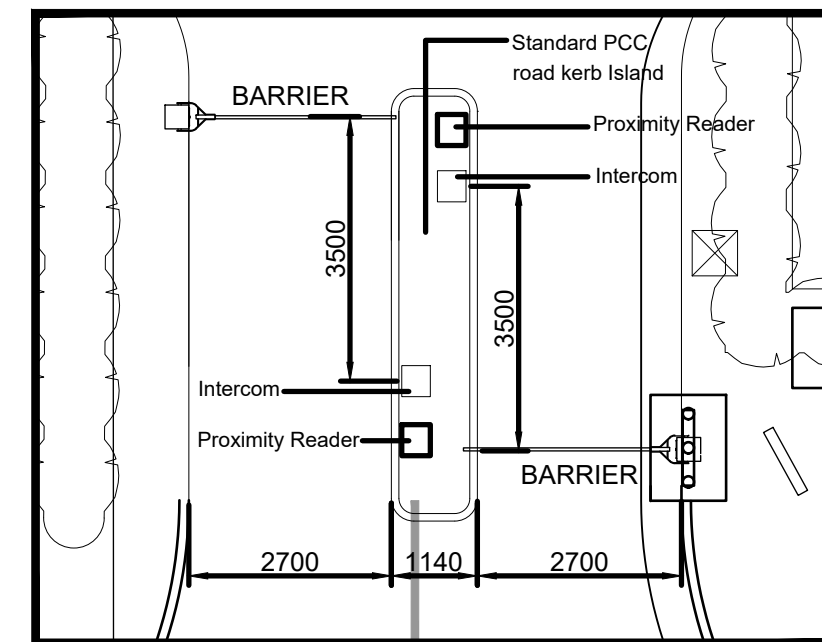



Detail 4 - Front Car Park Entry & Exit Extract
Scale: 1:100

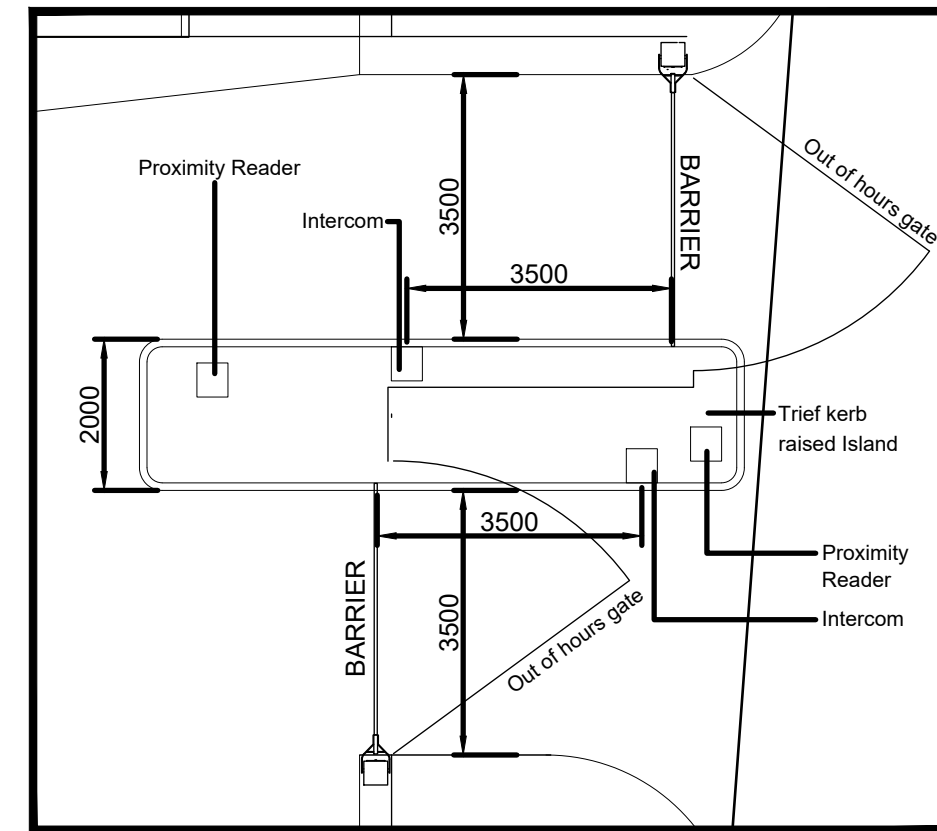

Detail 2 - Van Yard Entry & Exit Extract
Scale: 1:100

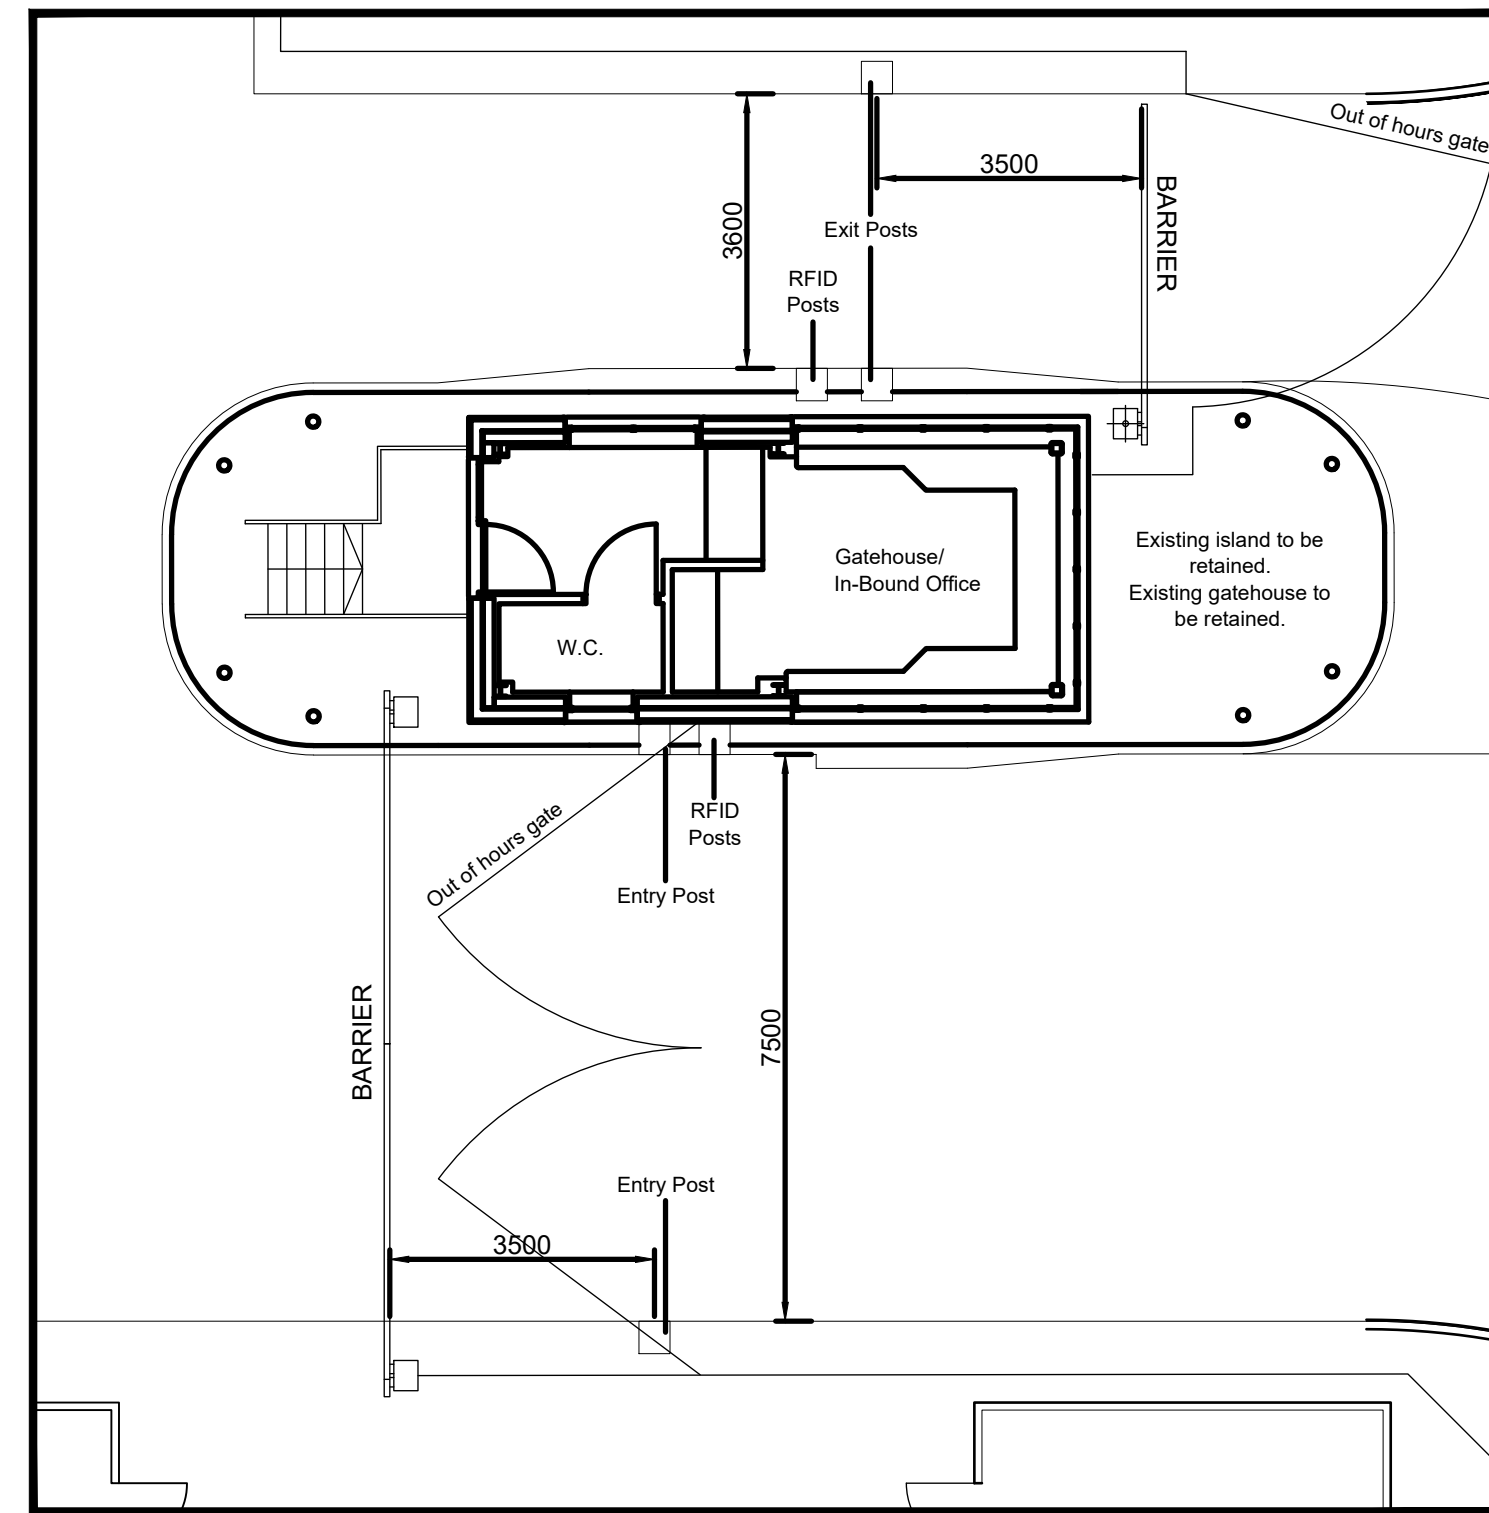


Detail 3 - LGV Entry & Exit Extract
Scale: 1:100

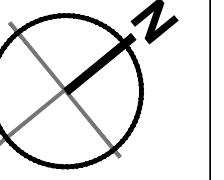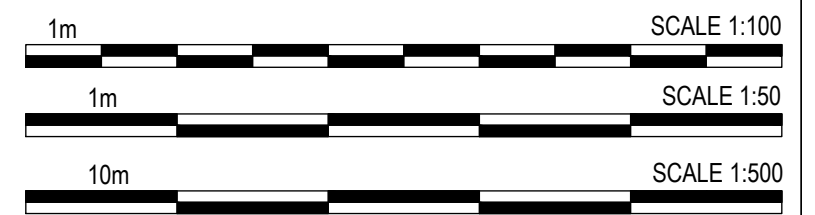


- KEY**
- Indicates extent of 2.4m high paladin security fence. Colour Green to match existing.
 - Indicates location of drop barriers
 - Indicates location of out of hours gates.
 - Indicates location of general access gate.
 - Indicates location of general double access gate.
 - Indicates location of fire appliance / emergency double access gate.
 - Indicates location of staff turnstile and pass gate.
 - 2.4m high Wire mesh enclosure to form chemical and battery store. Double gate to match.
 - 3.0m high Timber close boarded screen fencing.

All metal fencing posts, framing, mesh infill and gates to be colour coated Green to match existing

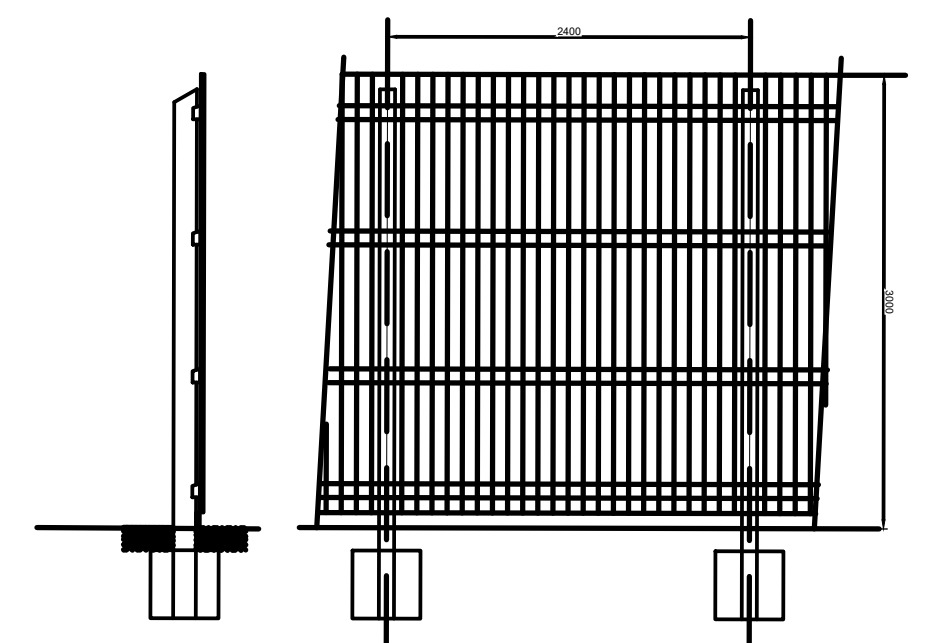

Typical Timber Close Boarded Screen Fence
Scale: 1:50

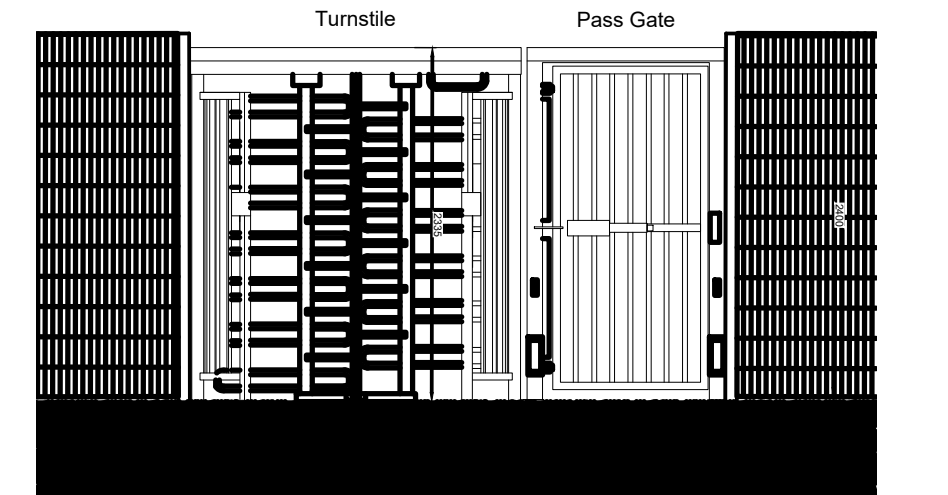

Typical Turnstile and Pass Gate
Scale: 1:50



pHp architects

UNIT B SITE EXPANSION & EXTERNAL WORKS
SYMMETRY PARK UNIT B
A41, BICESTER

PROPOSED SITE FENCING GATES & ACCESS

| | | | |
|--|--|---|--|
| The Old Rectory Rectory Lane Milton Malzor NORTHAMPTON NN7 3AQ t: +44 (0)1604 858916 f: +44 (0)1604 859123 www.peter-haddon.com | | 20.11.20 MU 18.11.20 MU 12.11.20 sh 02.10.19 sh 27.09.19 sh 25.09.19 sh 24.09.19 sh 09.09.19 | |
| Issue Purpose: | | Date/Checked | |
| Drawn by: SPH | | Checked by: RM | |
| Scale @ A1: AS NOTED | | Date: NOVEMBER 2020 | |
| CAD ref: 4036-BC-105A | | Dwg no.: 4036-B10- 105 P7 | |
| Copyright reserved. Dimensions to be checked on site. Discrepancies to be reported before proceeding | | Rev: | |