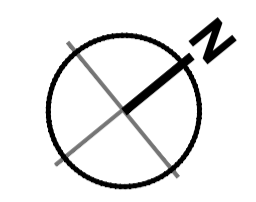

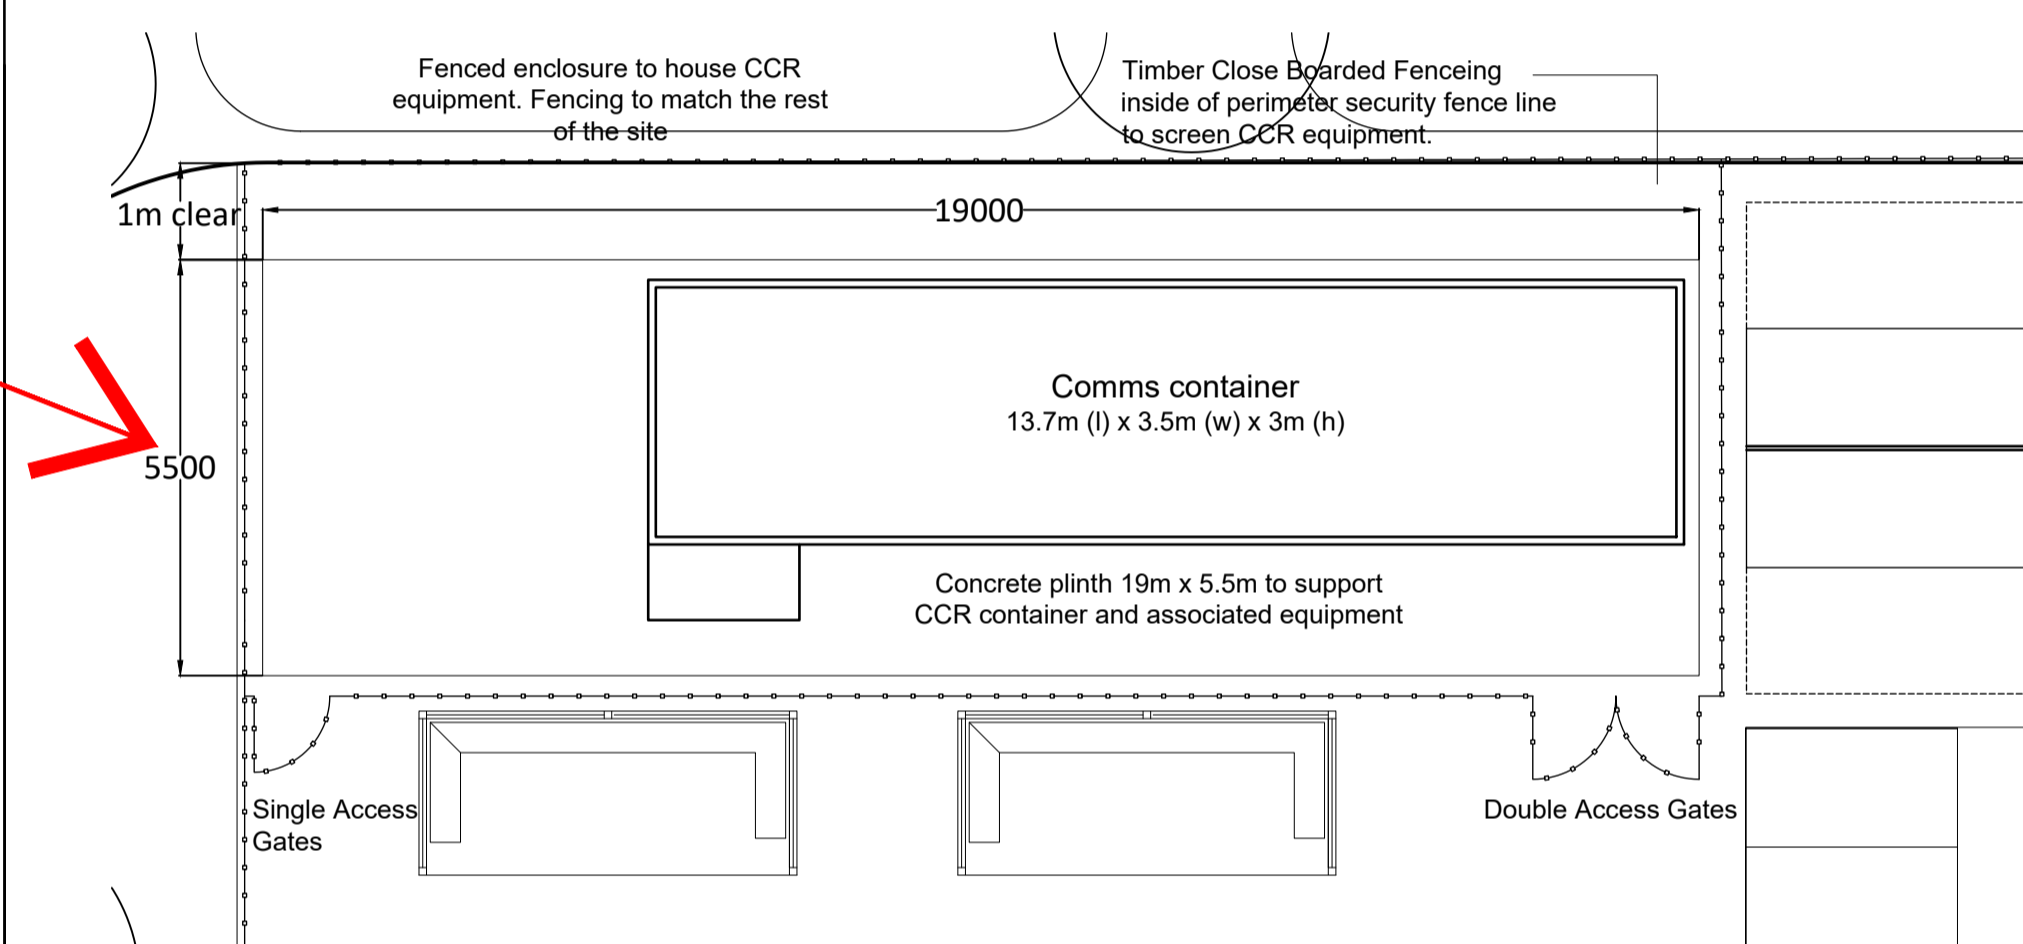


Unit B - Proposed CCR Enclosures (Comms)
Scale: 1:500



KEY
 Indicates the location of CCR Enclosure



Proposed Comms (CCR) Enclosure 1
Scale: 1:100

P7: Updated following Ocado comments received on 19.11.20	20.11.20 MU
P6: Updated following meeting comments on 13.11.20 and to suit Ocado amended requirements of 16.11.20	18.11.20 MU
P5: Updated to Ocado Nov 2020 Planning Requirements	12.11.20 sh
P4: minor amendments	02.10.19 sh
P3: minor amendments	30.09.19 sh
P2: minor amendments	25.09.19 sh
P1: only Planning issue	24.09.19 sh
A: UMC initial issue	09.09.19
Rev	Date/Checked



php architects

The Old Rectory Rectory Lane Milton Malzor
 NORTHAMPTON NN7 3AQ
 t: +44 (0)1604 858916 f: +44 (0)1604 859123
 www.peter-haddon.com



UNIT B SITE EXPANSION & EXTERNAL WORKS
 SYMMETRY PARK UNIT B
 A41, BICESTER

Issue Purpose:
 Drawn by: SPH Checked by: RM
 Scale @ A1: AS NOTED Date: NOVEMBER 2020

PROPOSED COMMS ENCLOSURES - CCR

CAD ref: 4036-BC-111A Dwg no.: 4036-B10-111 P7

Copyright reserved. Dimensions to be checked on site. Discrepancies to be reported before proceeding