

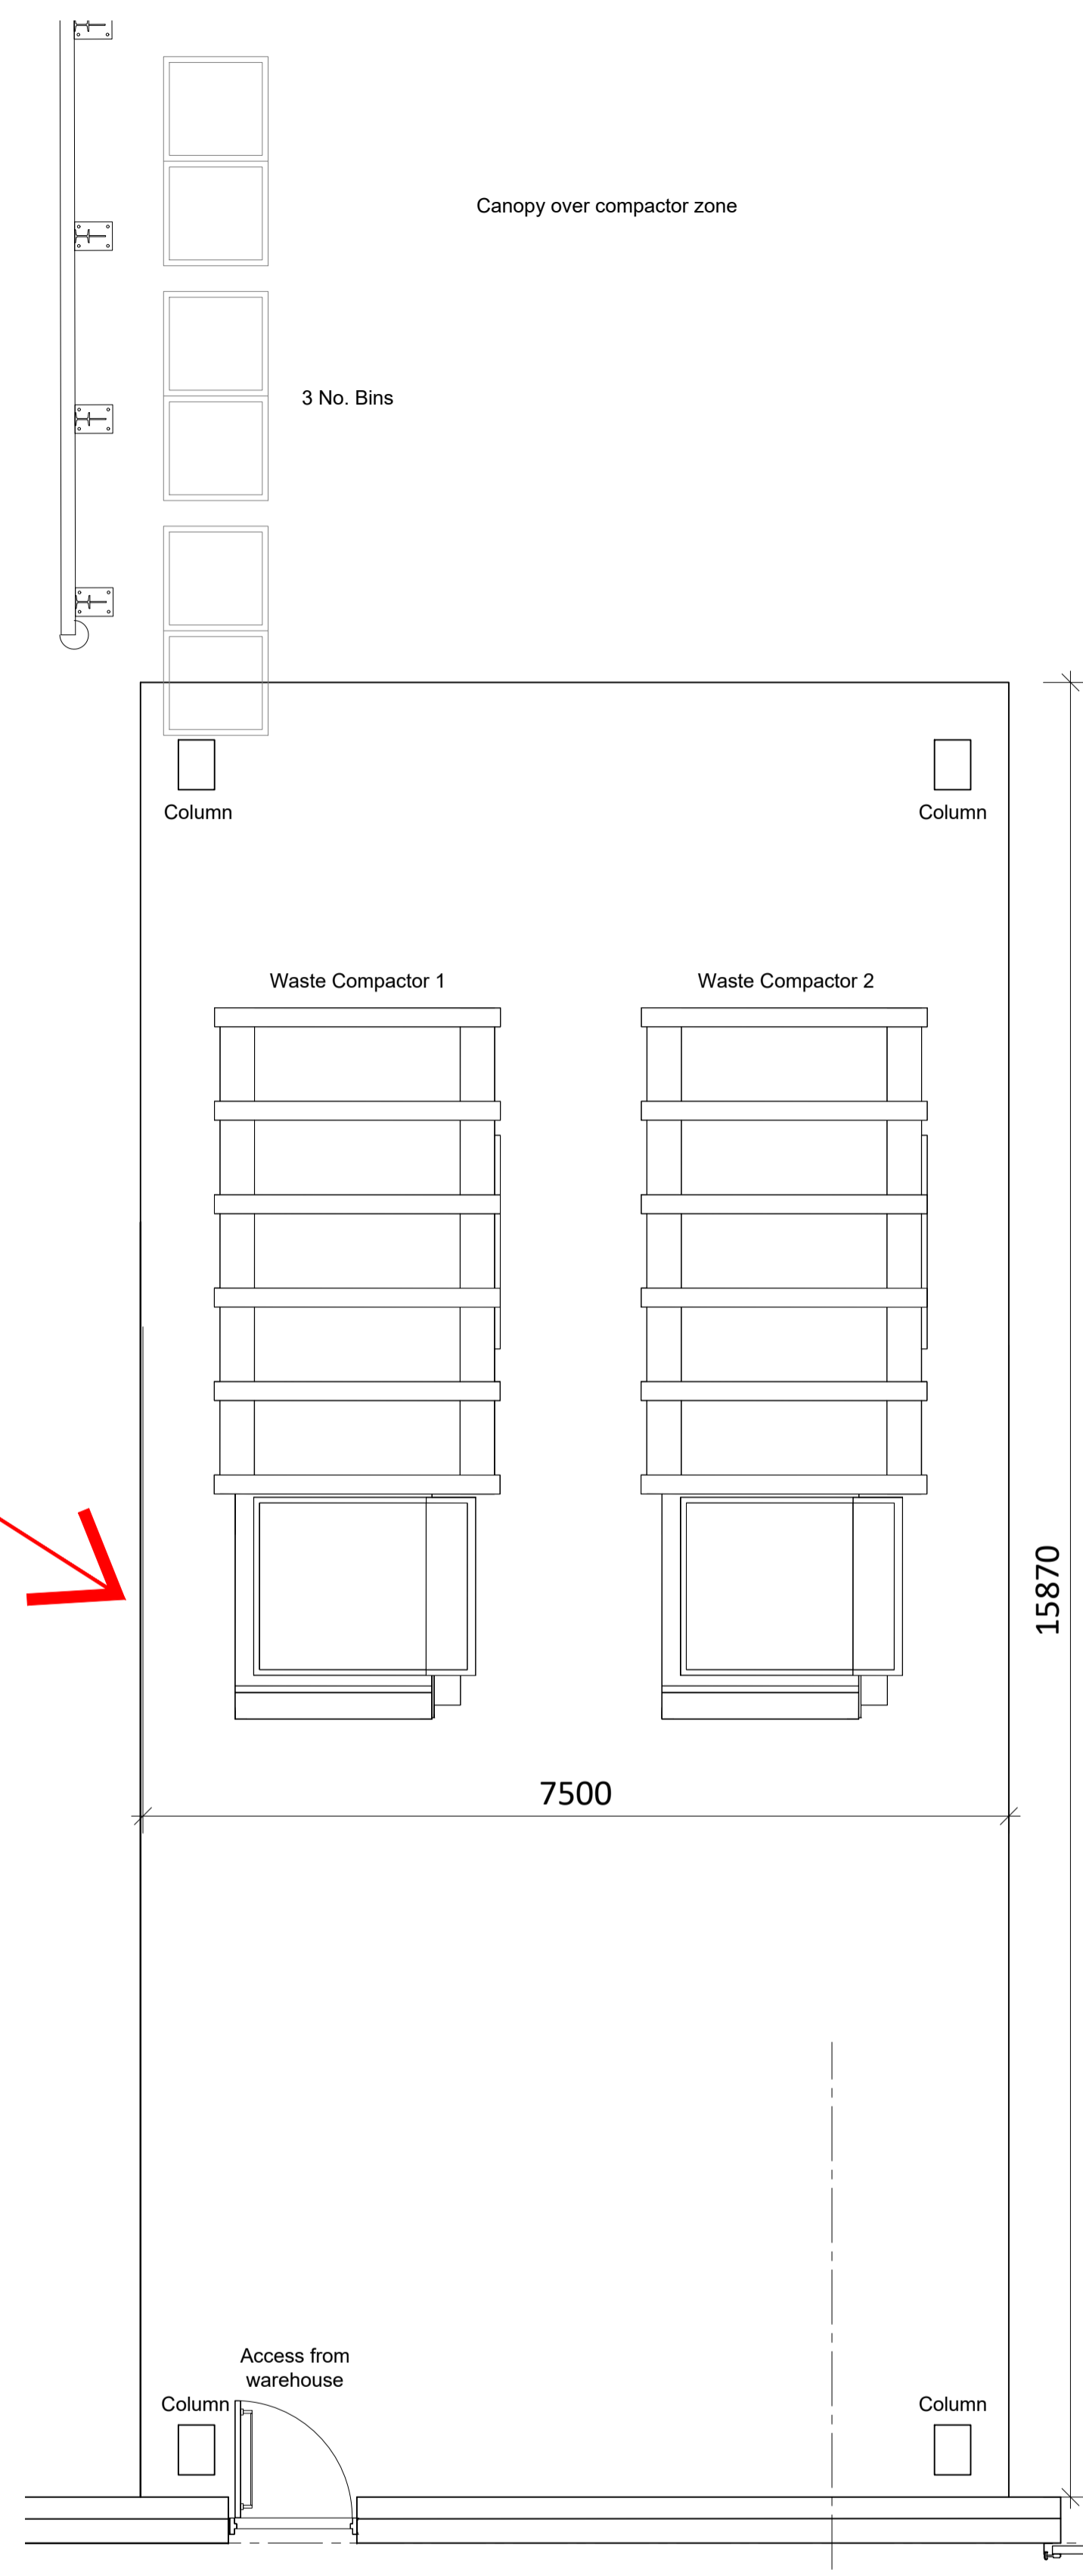



**Unit B - Proposed Refuse Area**  
Scale: 1:500

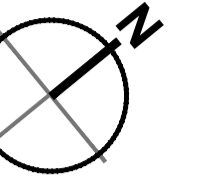

**Yard Refuse Area**  
Scale: 1:50

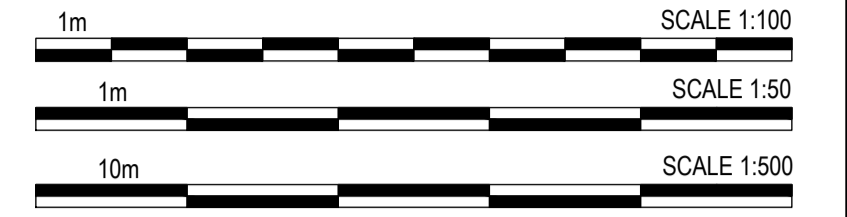

**KEY**  
 Indicates the location of Refuse Area

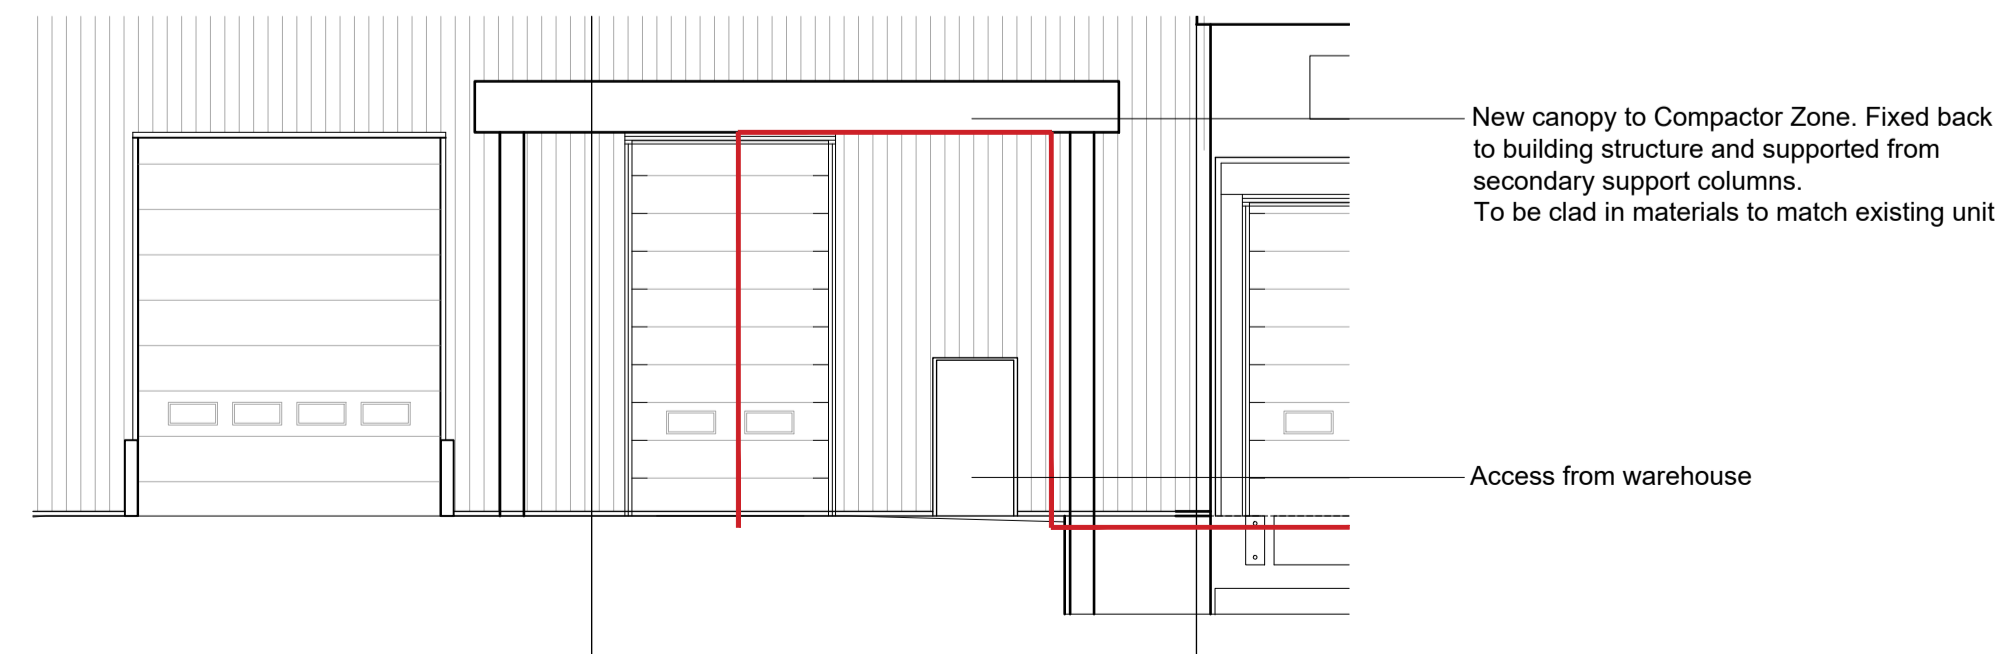

**Refuse Area Elevation Extract**  
Scale: 1:100

P6: Updated following Ocado comments received on 19.11.20	20.11.20 MU
P5: Updated following meeting comments on 13.11.20 and to suit Ocado amended requirements of 16.11.20	18.11.20 MU
P4: Updated to Ocado Rev 2020 Planning Requirements	12.11.20 sh
P3: parking & canopies updated	02.10.19 sh
P2: minor amendments	25.09.19 sh
P1: p/tp Planning issue	24.09.19 sh
A: UMC initial issue	09.09.19
Rev	Date/Checked



**php architects**

The Old Rectory Rectory Lane Milton Malzor  
 NORTHAMPTON NN7 3AQ  
 t: +44 (0)1604 858916 f: +44 (0)1604 859123  
 www.peter-haddon.com

**UNIT B SITE EXPANSION & EXTERNAL WORKS**  
 SYMMETRY PARK UNIT B  
 A41, BICESTER

Issue Purpose: **PLANNING**  
 Drawn by: SPH Checked by: RM  
 Scale @ A1: AS NOTED Date: NOVEMBER 2020

**PROPOSED REFUSE AREA**

CAD ref: 4036-BC-106A Dwg no.: **4036-B10-106** P6

Copyright reserved. Dimensions to be checked on site. Discrepancies to be reported before proceeding