



1 Existing Elevation - South
Scale: 1:100

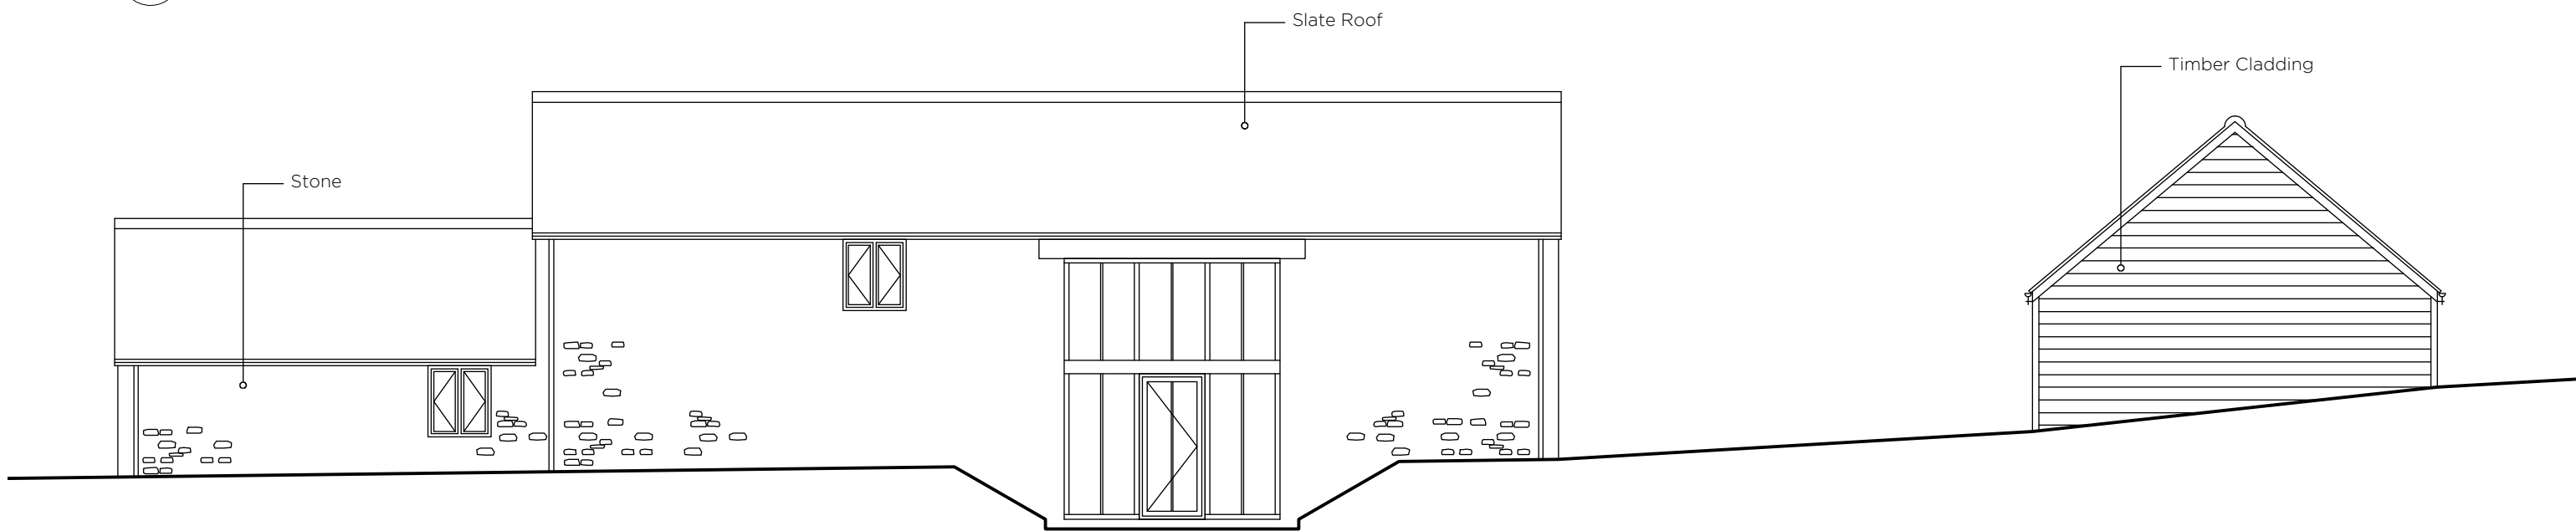

2 Existing Elevation - North
Scale: 1:100

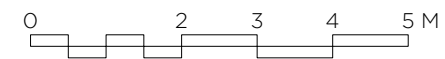

Charlie Luxton Design

Beanacre Cottage, Ropeway, Hook Norton, Oxon, OX15 5QB

info@charlieluxton.com

01608 730086

P1 25 02 20 Issue for Planning

Do not scale off this drawing. This drawing is to be read with all other contract documents. Any discrepancies are to be reported to the Architect. At construction status, this drawing remains design intent only. All information to be checked by contractor for site accuracy and fit. Drawings are subject to statutory approvals and site surveys.

project
Heath Barn
Sibford Gower
Banbury
OX15 5HQ

drwg no 213_05_203 rev P1

title
Existing Elevations - 1

scale
1:100 @ A3