



1 Proposed Elevation - South  
Scale: 1:100

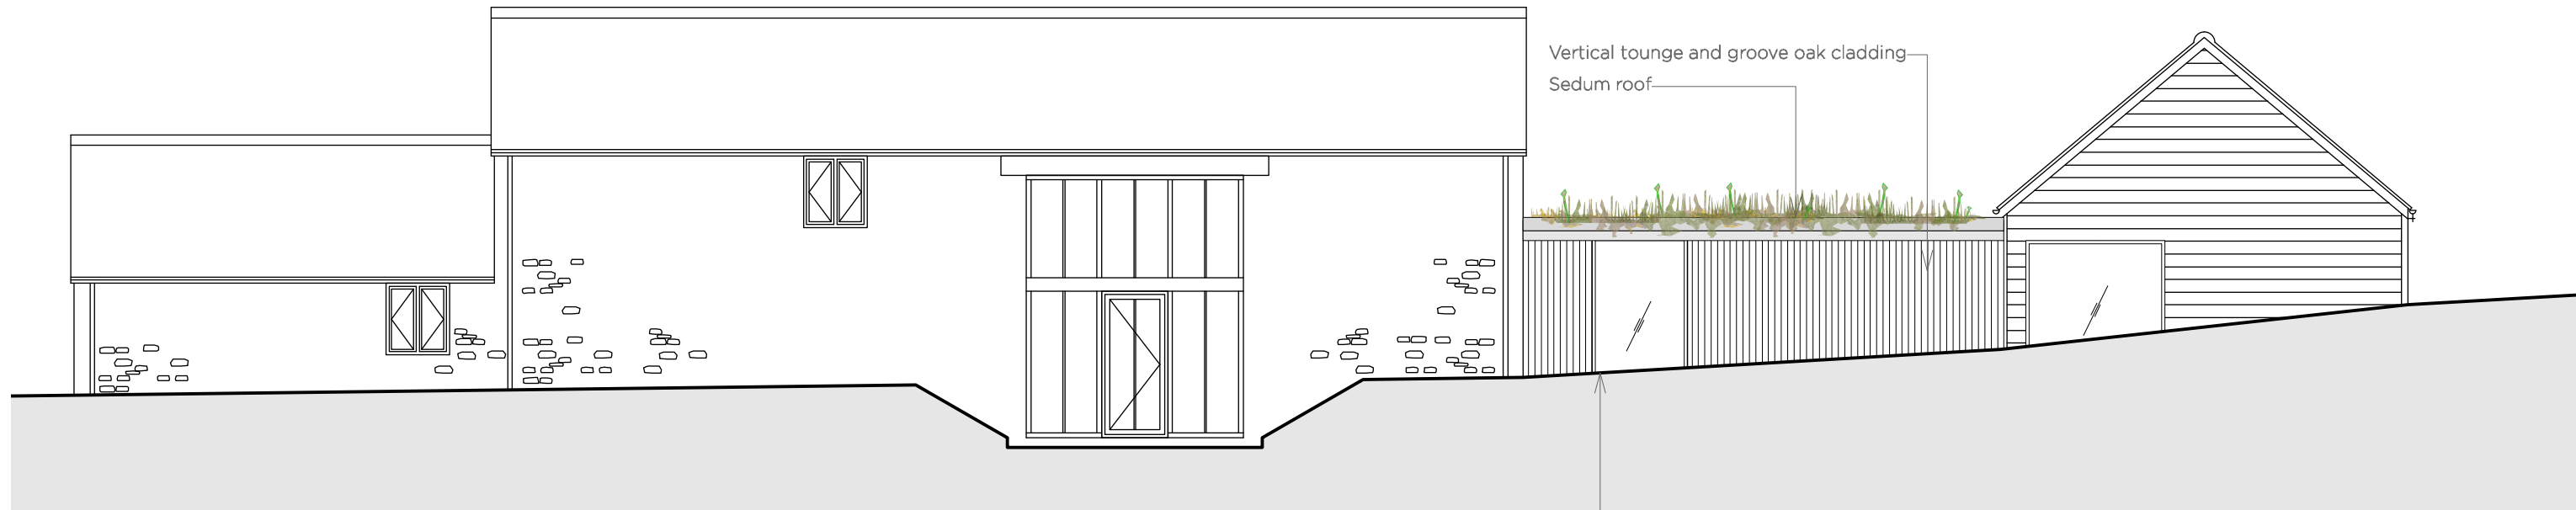

2 Proposed Elevation - North  
Scale: 1:100

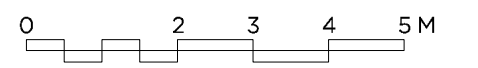

<p><b>Charlie Luxton Design</b>          Beanacre Cottage, Ropeway, Hook Norton, Oxon, OX15 5QB</p> <p>Do not scale off this drawing. This drawing is to be read with all other contract documents. Any discrepancies are to be reported to the Architect. At construction status, this drawing remains design intent only. All information to be checked by contractor for site accuracy and fit. Drawings are subject to statutory approvals and site surveys.</p>	<p>info@charlieluxton.com          01608 730086</p>	<p>P1 20.02.25 Issued for planning          P2 20.12.14 Issued for planning</p>			<p>project          Heath Barn          Sibford Gower          Banbury          OX15 5HQ</p>	<p>drwg no 213_05_300 rev P2          title          Proposed Elevations N + S          scale          1:100 @ A3</p>
--	---	---	--	--	--	---