


ELEVATION A-A - Entrance Wall and Gates Front Elevation
1:100




ELEVATION B-B - Planters Either Side of Clifton Road
1:100

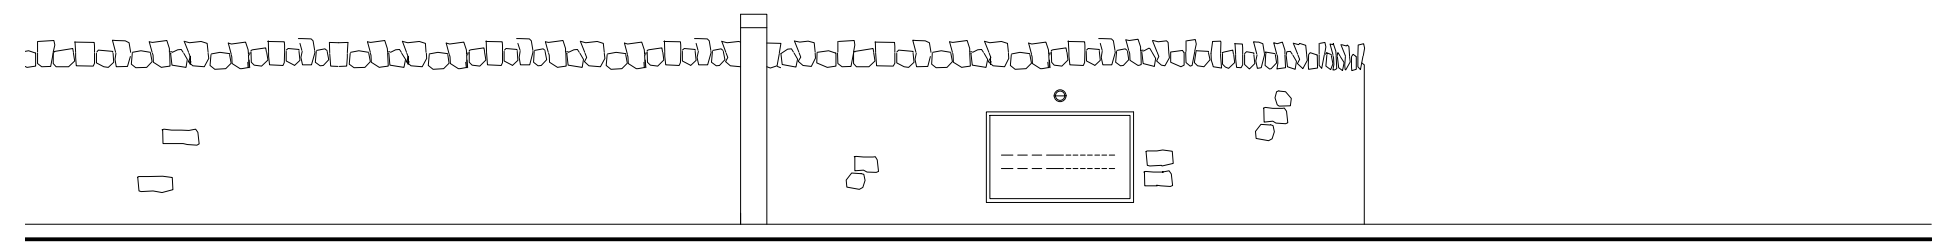

ELEVATION C-C - Entrance Gate and Wall Side Elevation
1:50

Rev	Date	Details	Rev	Status
Project	Stage	Drawing	Rev	Status
4192	3	300	A	PLANNING

Scale	Size	Drawn	Check	Creation
1:100	A3 L	AS	MB	

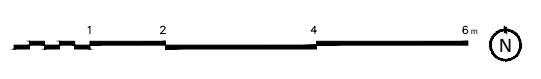

The Poplars, Land South of Clifton Road
Deddington
Proposed Entrance Gate and Planter



THIS DRAWING IS COPYRIGHT ©
Responsibility is not accepted for errors made by others in scaling from this drawing
All construction information should be taken from figured dimensions only
Discrepancies must be reported to the Architect before proceeding