



ROUND CLOSE ROAD

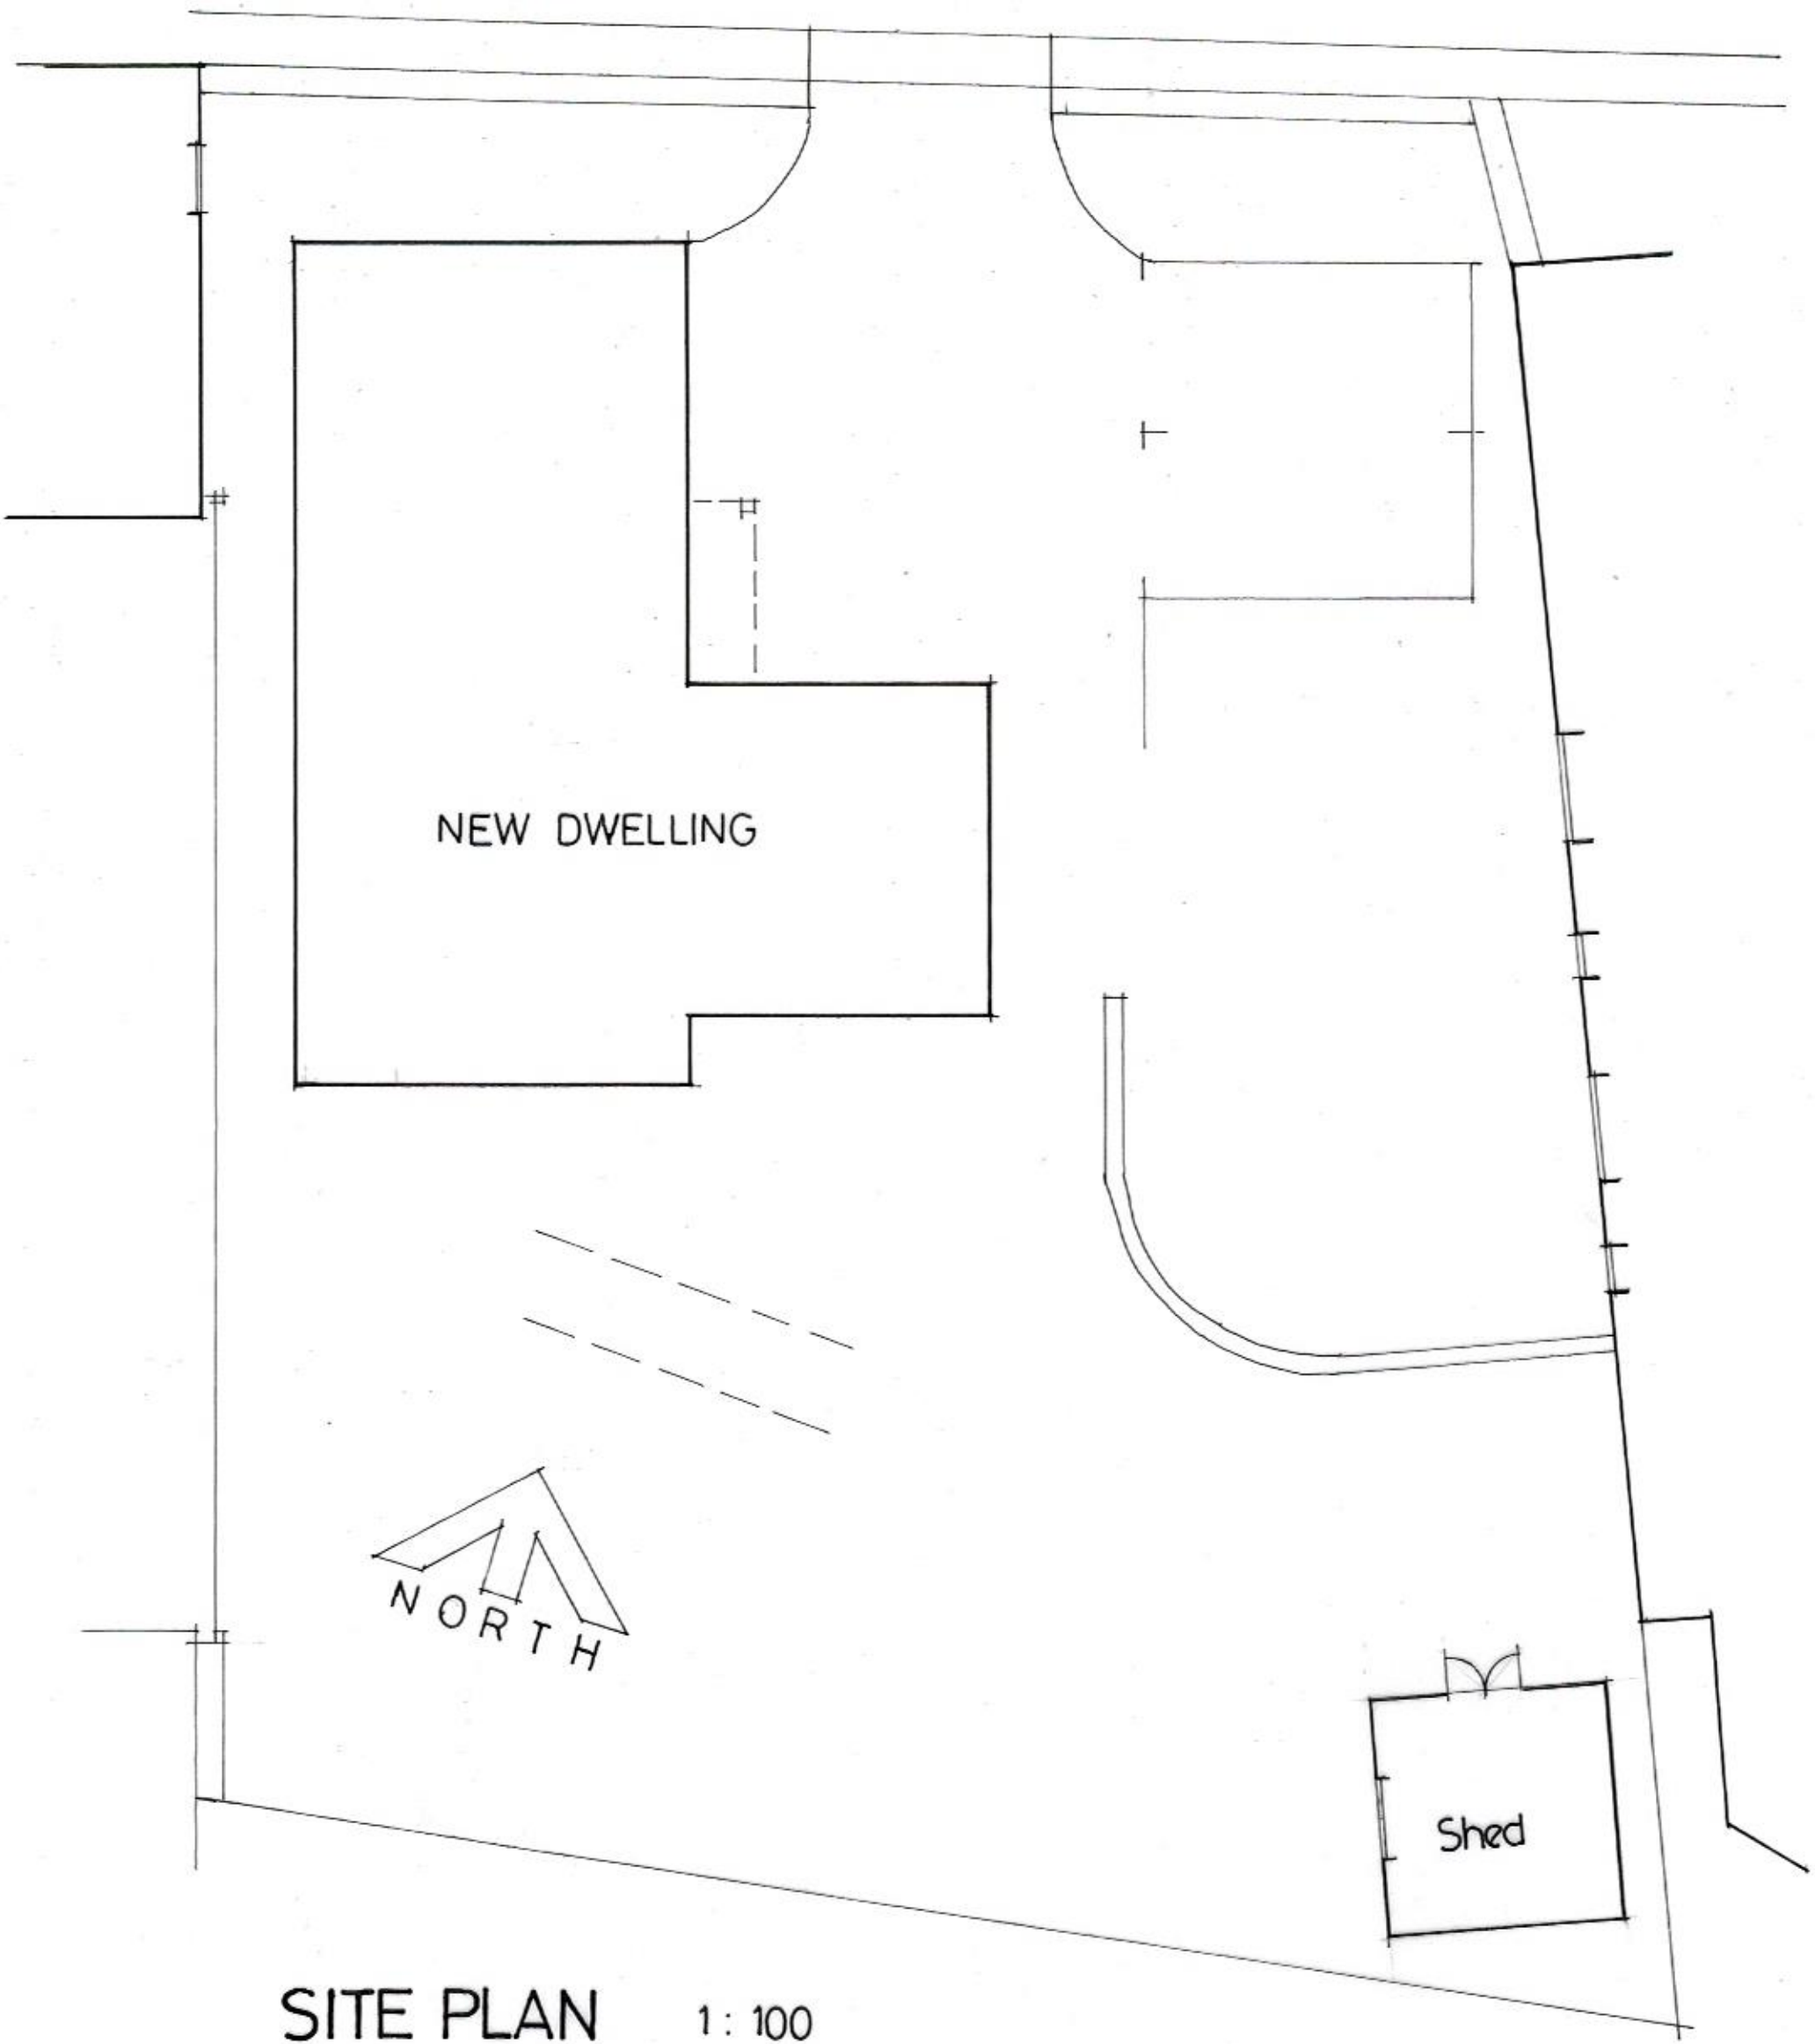

SITE PLAN 1:100

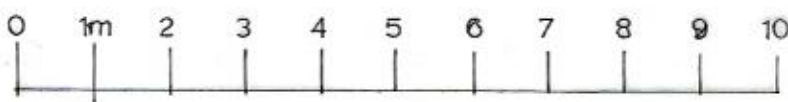

SITE IN ROUND CLOSE ROAD, ADDERBURY, OXON.

1235/19