


Site Area: 2,563.407 m²/ 0.256 HA

EXISTING LOCATION PLAN - SCALE 1:1250 @ A3

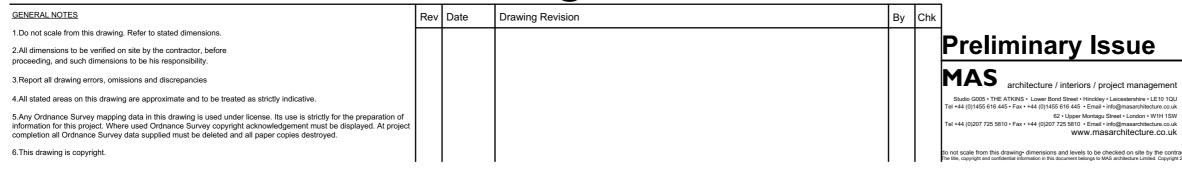

project: Waterperry Court, Banbury drawing: Existing Location Plan MM drawn by: checked 1:1250 @ A3 date: 09.07.20 dwg. no. 47906(PD-08)001 scale:

tot scale from this drawing- dimensions and levels to be checked on site by the contractor- all dimensions in millimeters unless otherwise noted - all levels in meters unless otherwise noted is convint and ordinetial information in this document of activity activity of All rights reserved. You may not encode take document or document of MAS architecture Lin