


GROUND FLOOR

FIRST FLOOR

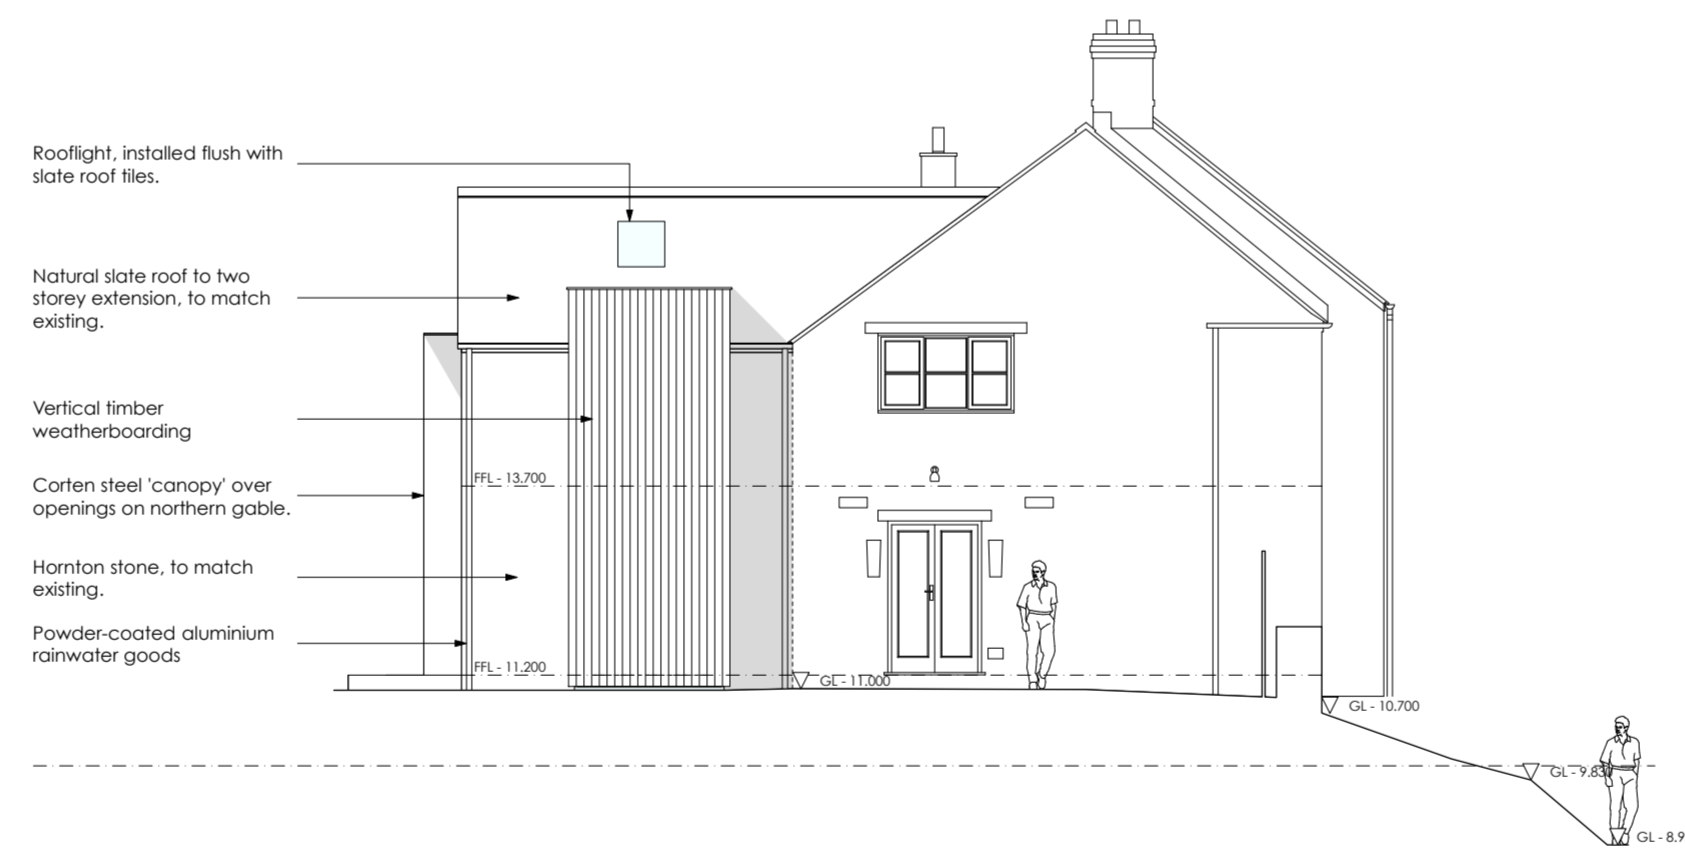


ELEVATION 1 - SOUTH



ELEVATION 2 - WEST



ELEVATION 3 - NORTH

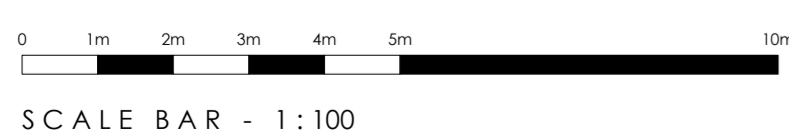

SCALE BAR - 1:100

Client	Mr + Mrs N. Mattinson
Project	Alterations at West Farm Cottage, Sibford Gower
Drawing	Sketch Scheme 1 Proposals
Date	December '20
Scale	1:100 @ A1
Drawn By	RS
Job No	19-076
Drawing No	100 A
architecture + interiors	