




- KEY: MATERIALS PLAN
- APPLICATION BOUNDARY
  - FACING MATERIALS:**
  - BRICK - MULTI (IBSTOCK LAMBOURN ORANGE, OR SIMILAR APPROVED)
  - NATURAL STONE (IRONSTONE) (COLOUR TO BE DETERMINED)
  - ROOF MATERIALS:**
  - [CBF] TILE A (SLATE ROOF TILE)
  - TILE B (REDLAND DUOPLAIN - CHARCOAL GREY, OR SIMILAR APPROVED)
  - OTHER:**
  - RAINWATER GOODS (BLACK)
  - FRONT DOORS (BLACK, OR SIMILAR APPROVED)
  - PERSONNEL/REAR/SIDE DOORS (WHITE)
  - GARAGE DOOR COLOUR (BLACK, OR SIMILAR APPROVED)
  - METER BOXES (WHITE - LOCATED TO THE SIDE)
  - FASCIAS & SOFFITS/ PORCHES (BLACK)
  - WINDOW CASEMENTS (WHITE UPVC)
  - DPC (BRICK) TO MATCH PREDOMINANT FACING BRICK
  - DPC (STONE) TO MATCH FACING STONE
  - CHIMNEY LOCATIONS

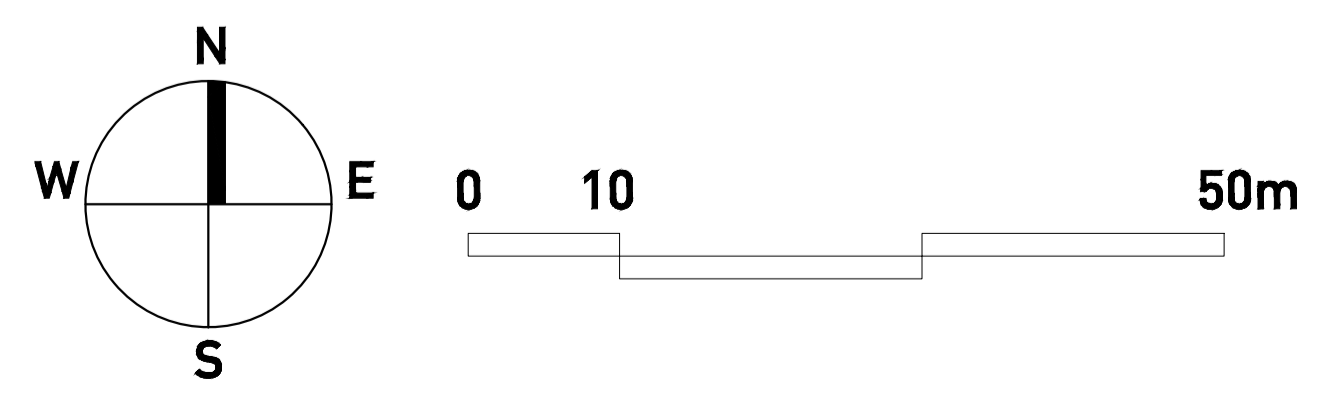

OXFORD ROAD, BODICOTE – MATERIALS PLAN – PHASE 2

www.pegasusgroup.co.uk | TEAM/DRAWN BY: STH/JBS/THA | APPROVED BY: STH  
 DATE: 10/12/18 | SCALE: 1:500 @ A1 | DRWG: P18-1568\_07 | SHEET NO: --

