

Design is protected under Copyright at no time must any portion of this drawing be reproduced or copied in any way without the permission of Bulb Interiors Ltd.


All dimensions must be checked on site

DRAWING LEGEND


- ① CU / G01 -
PURY-P350YNW-A
NOMINAL HEATING 45Kw
NOMINAL COOLING 40Kw
1240W X 740D X 1858H
32AMP / 3 PHASE
273Kg
64dBA

- ② CU / F01 -
PURY-P500YNW-A
NOMINAL HEATING 63Kw
NOMINAL COOLING 56Kw
1750W X 740D X 1858H
50AMP / 3 PHASE
337Kg
64.5dBA

- ③ CU / COMMS / 01 -
PU2-2M 35VKA
NOMINAL COOLING 3.6Kw
809W X 300D X 630H
16AMP / 1 PHASE
46Kg
45dBA

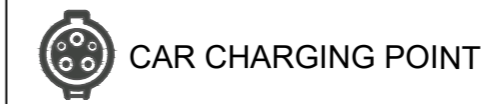

DUCT BELOW PATH -
MIN 250 X 100 OR
2 X 150 Ø DUCTS

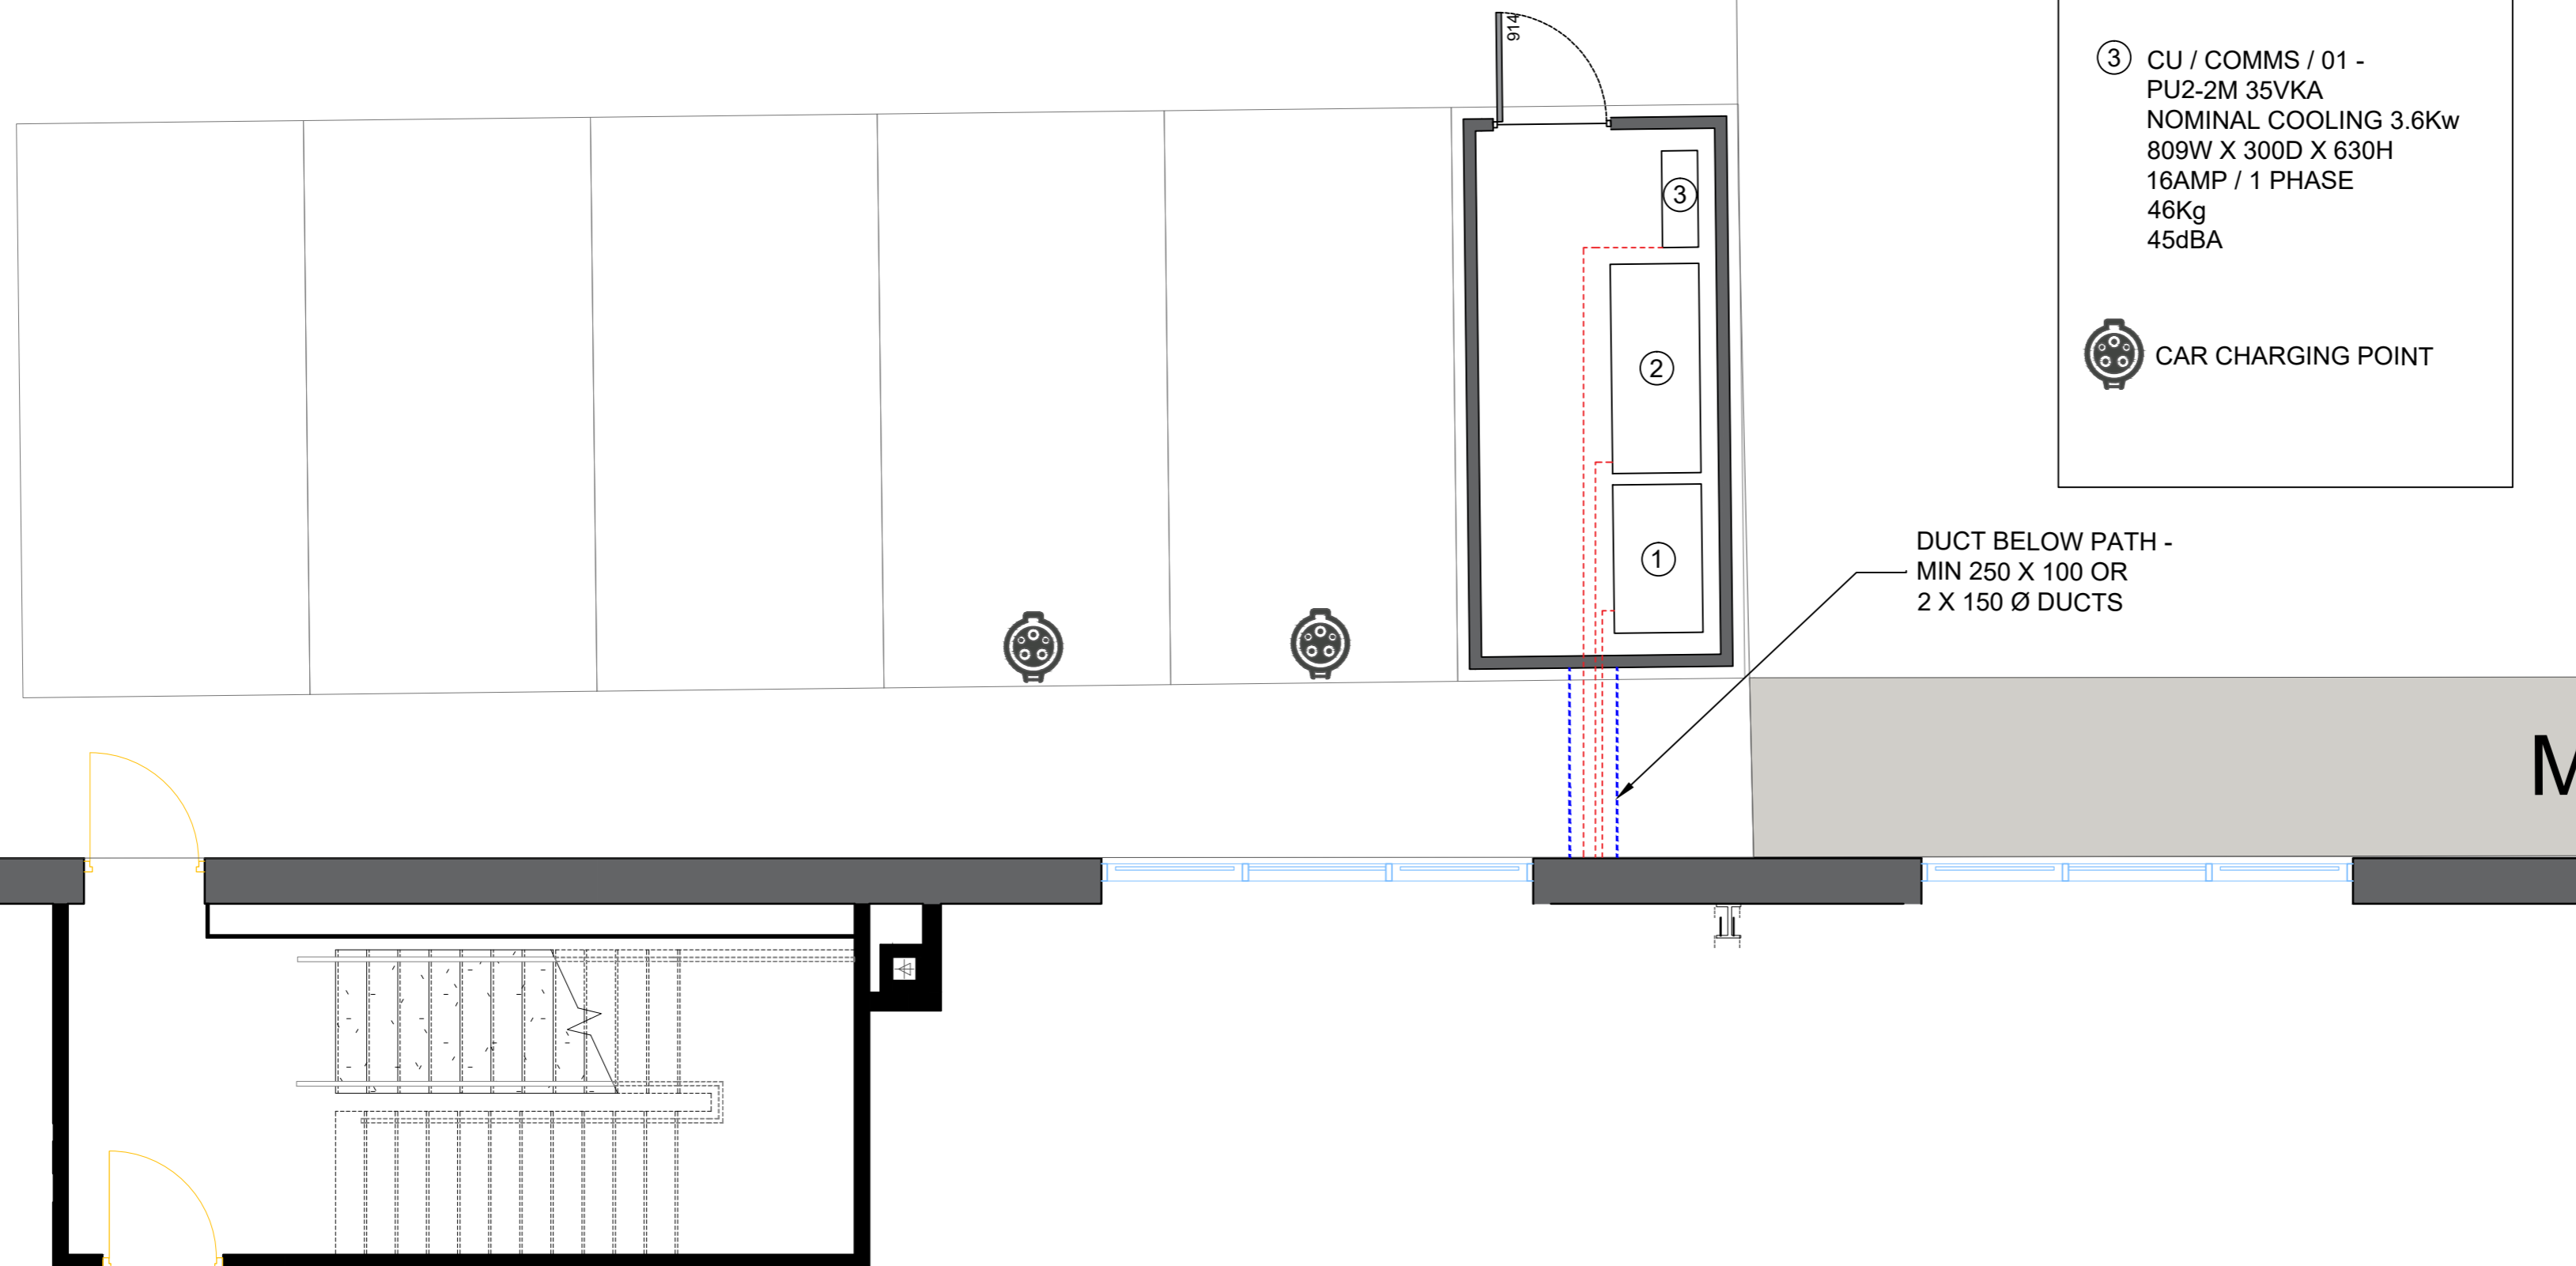

BULB INTERIORS, PRIORY COURT, WOOD LANE
BEECH HILL, BERKSHIRE RG7 2BJ
T:01189 889200 F:01189 889350
www.bulbinteriors.com

Client

MOTORSPORT UK

Project

**UNIT 141
BICESTER HERITAGE
OXFORDSHIRE
OX26 5HA**

Title

**EXTERNAL CONDENSER COMPOUND
& CAR CHARGING POINTS**

Scale	Date	Designer/Drawn By	Checked By / Date
1:100@A2	02.10.20	SM	PH

Drawing Number

Project No.	Drawing Nos	Floor	Detail	Rev
P20000	01	GF	M03	A