


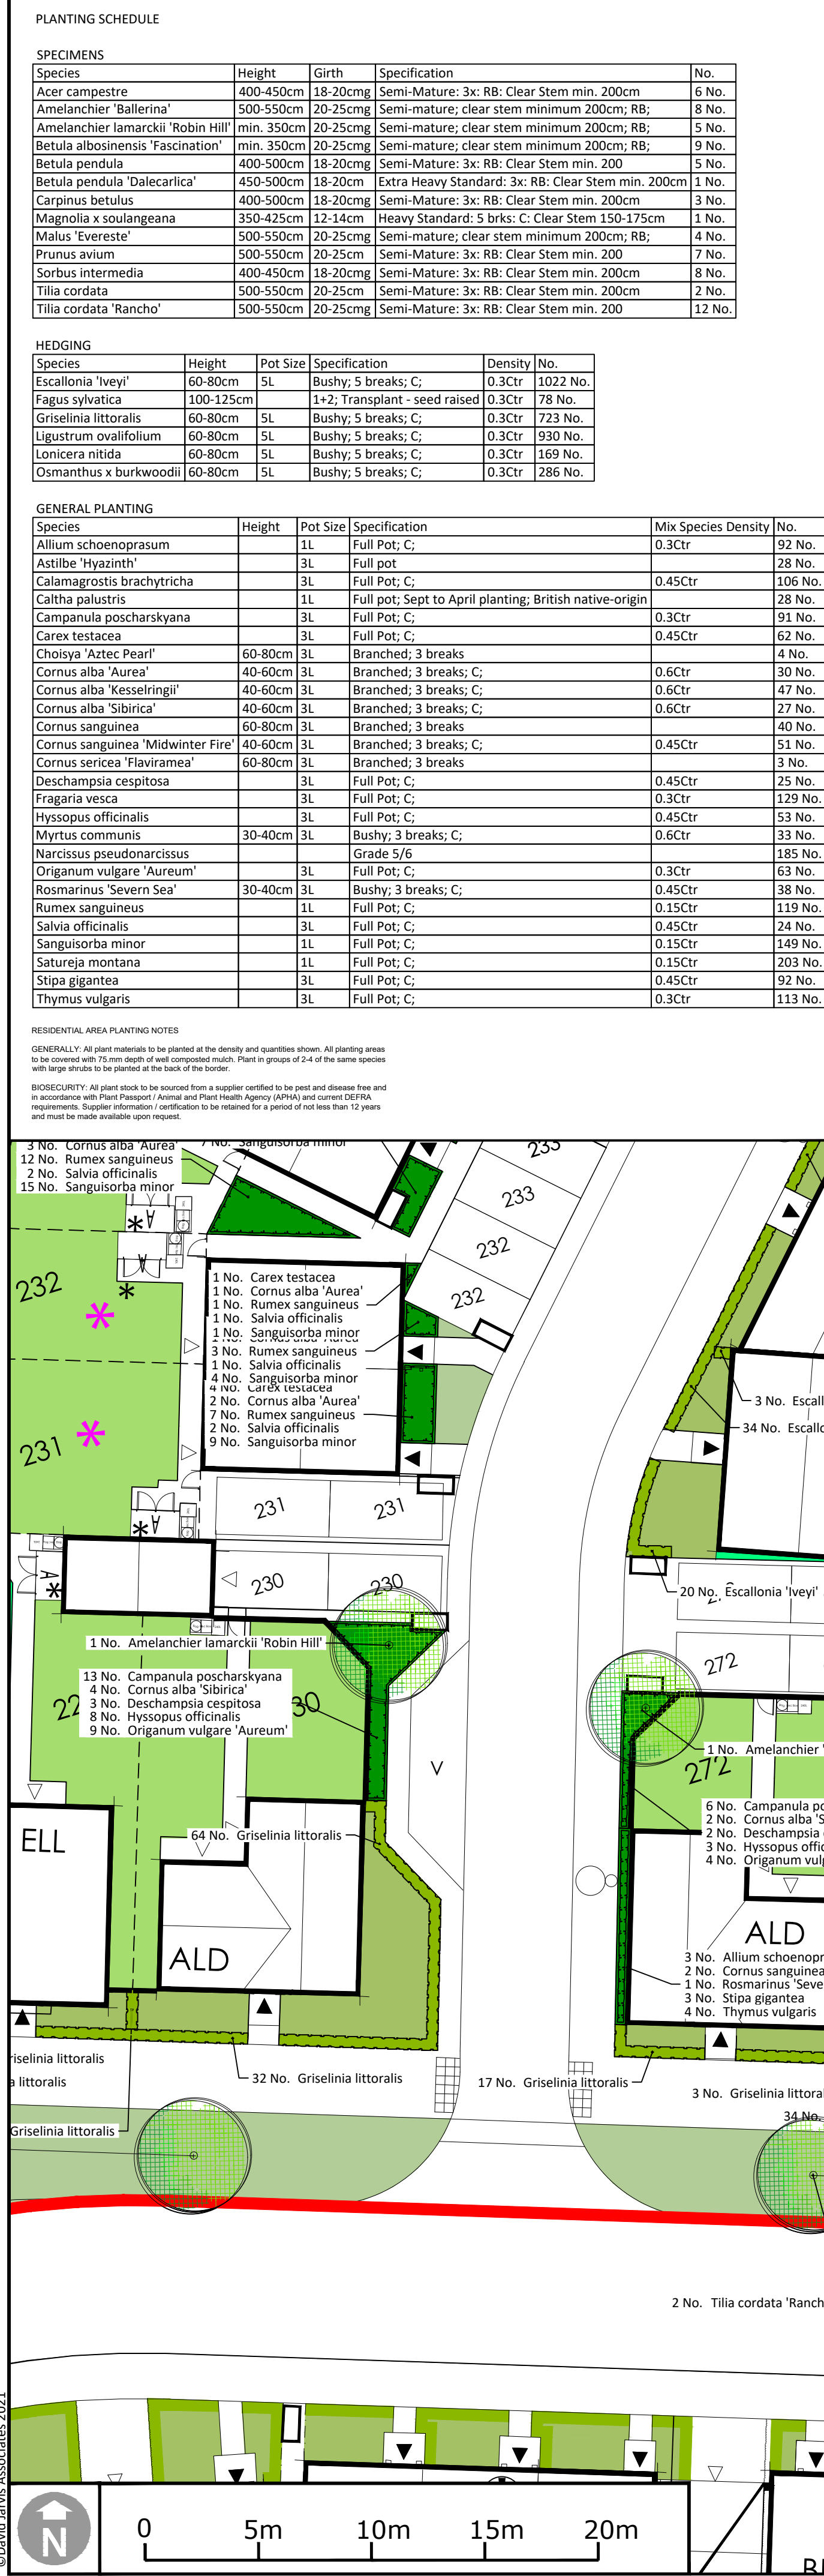

KEY

- APPLICATION SITE BOUNDARY
- EXISTING TREES TO BE RETAINED
- EXISTING TREES - ROOT PROTECTION AREA (RPA)
- EXISTING VEGETATION TO BE RETAINED
- EXISTING VEGETATION TO BE REMOVED
- FORMAL HEDGE 1.2M HIGH FOR DETAILS SEE 2933-5-2-DR-5006 FOR PLANT SCHEDULE
- PLANTING AREA FOR DETAILS SEE 2933-5-2-DR-5006 FOR PLANT SCHEDULE
- BULB PLANTING FOR DETAILS SEE 2933-5-2-DR-5006 FOR PLANT SCHEDULE
- AMENITY GRASS - CLOSE MOWN DFL: PM 27 ECOSWARD PLUS SOWN 25g/m²
- SPECIES RICH GRASS - LONG DFL: PM 27 ECOSWARD PLUS SOWN 25g/m² OVERSEEDED WITH EMORGATE SEEDS - EM8 - MEADOW MIXTURE FOR CLAY SOILS SOWN 4g/m²
- WETLAND MEADOW DFL: PM 27 ECOSWARD PLUS SOWN 25g/m² OVERSEEDED WITH EMORGATE SEEDS - EM8 - MEADOW MIXTURE FOR WETLANDS SOWN 4g/m²
- TREES FOR DETAILS SEE 2933-5-2-DR-5006 FOR PLANT SCHEDULE
- PRIVATE GRASS (FRONT) IF SEED: DLF PM 50 SEED EQUIVALENT @ 35g/m² IF TURF: DLF PRO-TURF / TO CLIENT SPEC. ADJACENT ROWS TO BE ROLLED OUT FROM OPPOSITE DIRECTIONS TO ACHIEVE STRIPED EFFECT.
- PRIVATE GRASS (REAR) IF SEED: DLF PM 50 SEED EQUIVALENT @ 35g/m² IF TURF: DLF PRO-TURF / TO CLIENT SPEC. ADJACENT ROWS TO BE ROLLED OUT FROM OPPOSITE DIRECTIONS TO ACHIEVE STRIPED EFFECT.
- GRAVEL

RESIDENTIAL AREA PLANTING NOTES

GENERALLY: All plant materials to be planted at the density and quantities shown. All planting areas to be covered with 75 mm depth of well composted mulch. Plant in groups of 2-4 of the same species with large shrubs to be planted at the back of the border.

BIOSECURITY: All plant stock to be sourced from a supplier certified to be pest and disease free and in accordance with Plant Passport / Animal and Plant Health Agency (APHA) and current DEFRA requirements. Supplier information / certification to be retained for a period of not less than 12 years and must be made available upon request.

FOR DRAWING NOTES SEE DWG. 2933-5-2-DR-5001

Rev.	Date	Description	DWN	CKD
P1	13/01/2021	First Issue.	JB	BS

Drawing Revision

Status

PLANNING

DAVID JARVIS ASSOCIATES

DAVID JARVIS ASSOCIATES LIMITED
1 Tenynson Street Swindon Wiltshire SN1 5DT
t: 01793 612173
e: mail@davidjarvis.biz
w: www.davidjarvis.biz

Client

BARRETT DAVID WILSON HOMES

Project

WHITE POST ROAD, BODICOTE RESIGN

Drawing Title

LANDSCAPE PROPOSALS (SHEET 6 OF 6)

Scale	Sheet Size	Date
1:200	A1	JAN 2021

Client Ref.	Drawing Ref.	Drawing No.	Status
-	2933-5-2	DR-5006	S4-P1