



Study Area

T1 Tree/Group Number
 Tree/Group Canopy
 Tree Stem
 Root Protection Area

Category A: Trees of high quality and value


Category B: Trees of moderate quality and value

Category C: Trees of low quality and value

Category U: Trees of poor quality and value

Veteran Tree

Veteran Tree Buffer

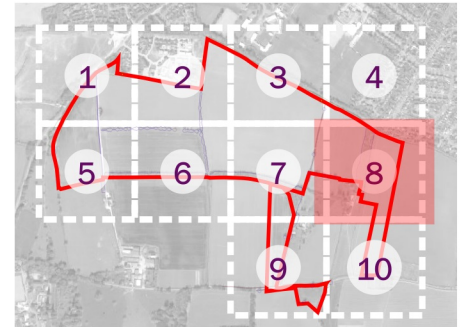

client
L&Q Estates Ltd




project title
Wykham Park Farm

drawing title
Annex EDP 1: Tree Constraints Plan (Sheet 8 of 10)

date	22 DECEMBER 2020	drawn by	TC
drawing number	edp5378_d004d	checked	LT
scale	1:1,500 @ A3	QA	GY



Registered office: 01285 740427 - www.edp-uk.co.uk - info@edp-uk.co.uk

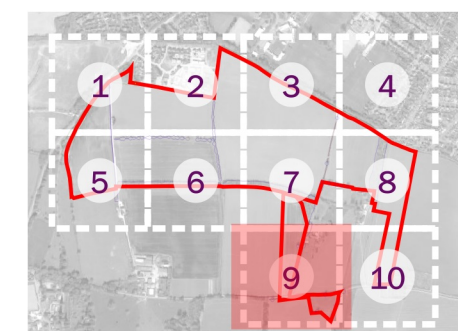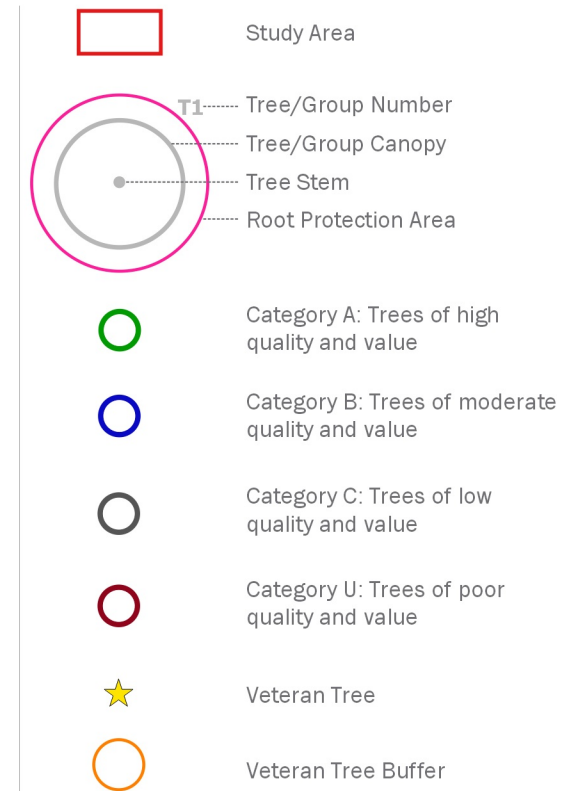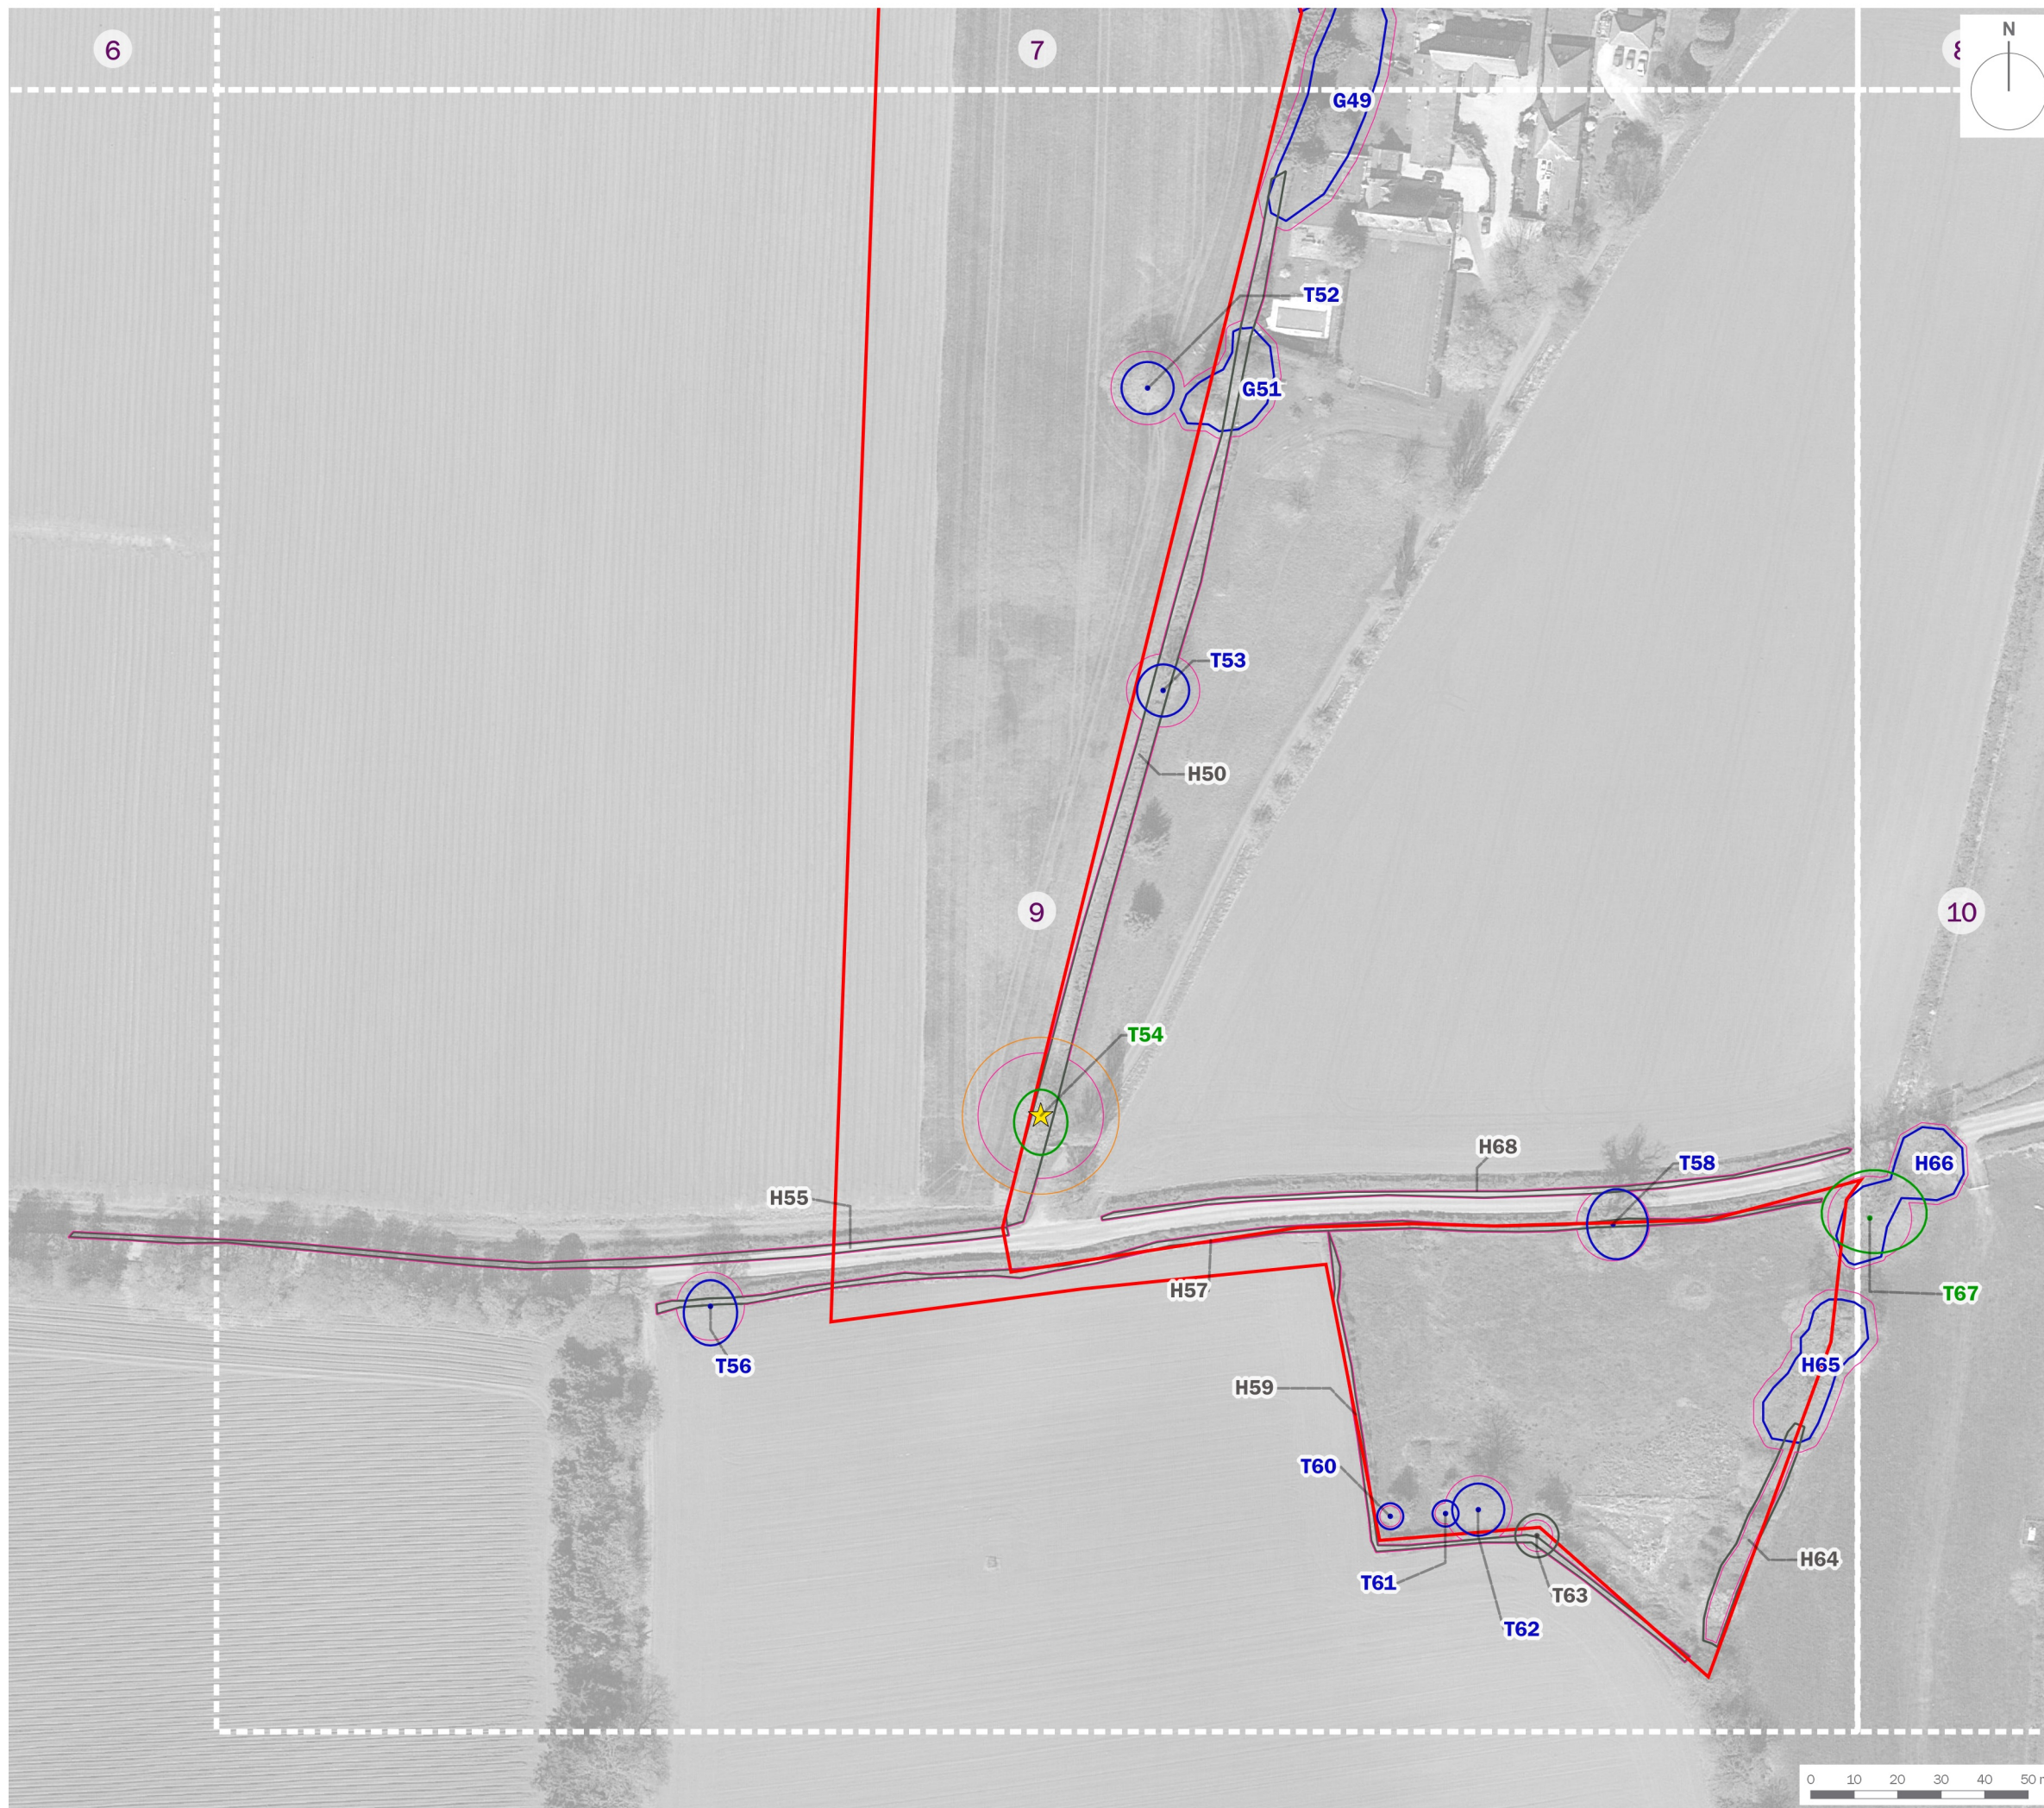

client	L&Q Estates Ltd		
project title	Wykham Park Farm		
drawing title	Annex EDP 1: Tree Constraints Plan (Sheet 9 of 10)		
date	22 DECEMBER 2020	drawn by	TC
drawing number	edp5378_d004d	checked	LT
scale	1:1,500 @ A3	QA	GY



Registered office: 01285 740427 - www.edp-uk.co.uk - info@edp-uk.co.uk