


client  
**L&Q Estates Ltd**

project title  
**Wykham Park Farm, Spine Road & Ancillary Road Application**

drawing title  
**Plan EDP 1: Tree Protection Plan Overview**

date	<b>26 OCTOBER 2021</b>	drawn by	<b>TC</b>
drawing number	<b>edp5378_d014d</b>	checked	<b>LT</b>
scale	<b>1:5,000 @ A3</b>	QA	<b>GY</b>

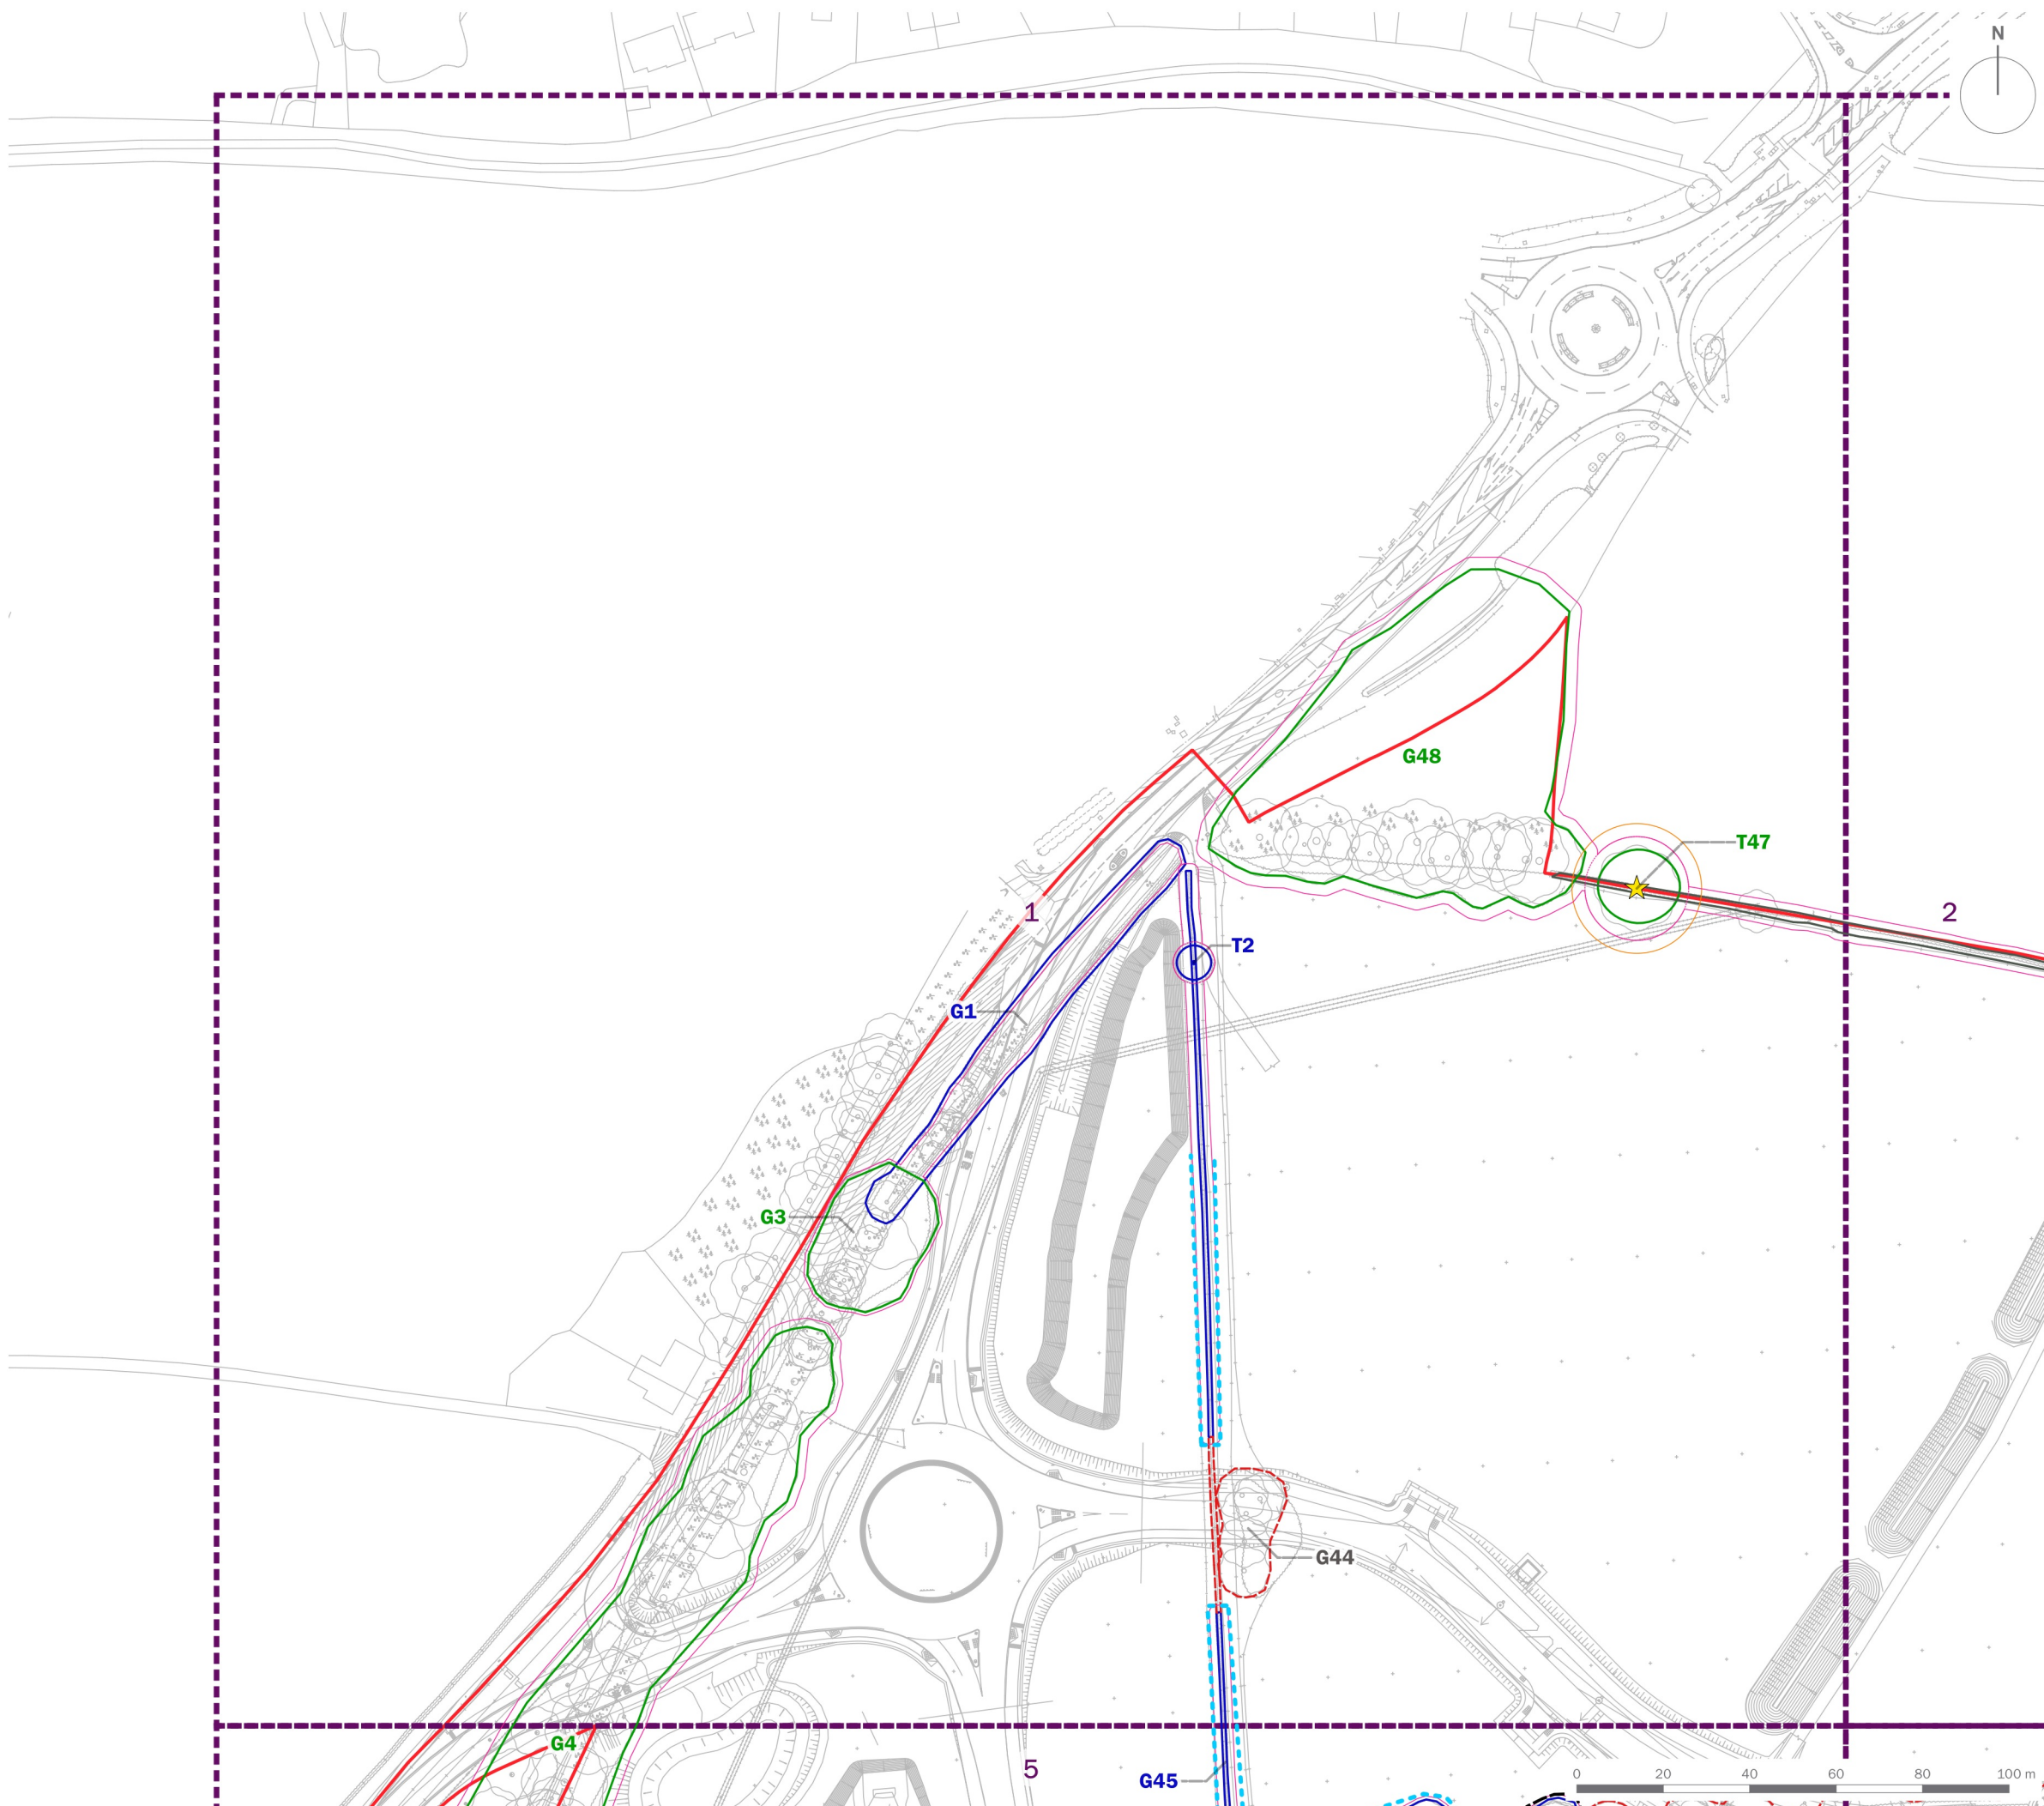

- Site Boundary
- T1 Tree/Group Number
- Tree/Group Canopy
- Tree Stem
- Root Protection Area
- Category A: Trees of high quality and value
- Category B: Trees of moderate quality and value
- Category C: Trees of low quality and value
- Category U: Trees of poor quality and value
- Trees to be Removed
- ★ Veteran Tree
- Veteran Tree Buffer
- Protective Fencing in accordance with BS 5837:2012
- Low Impact Protective Fencing in accordance with BS 5837:2012



client  
**L&Q Estates Ltd**


project title  
**Wykham Park Farm, Spine Road & Ancillary Road Application**


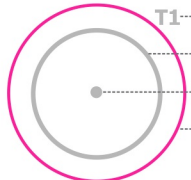






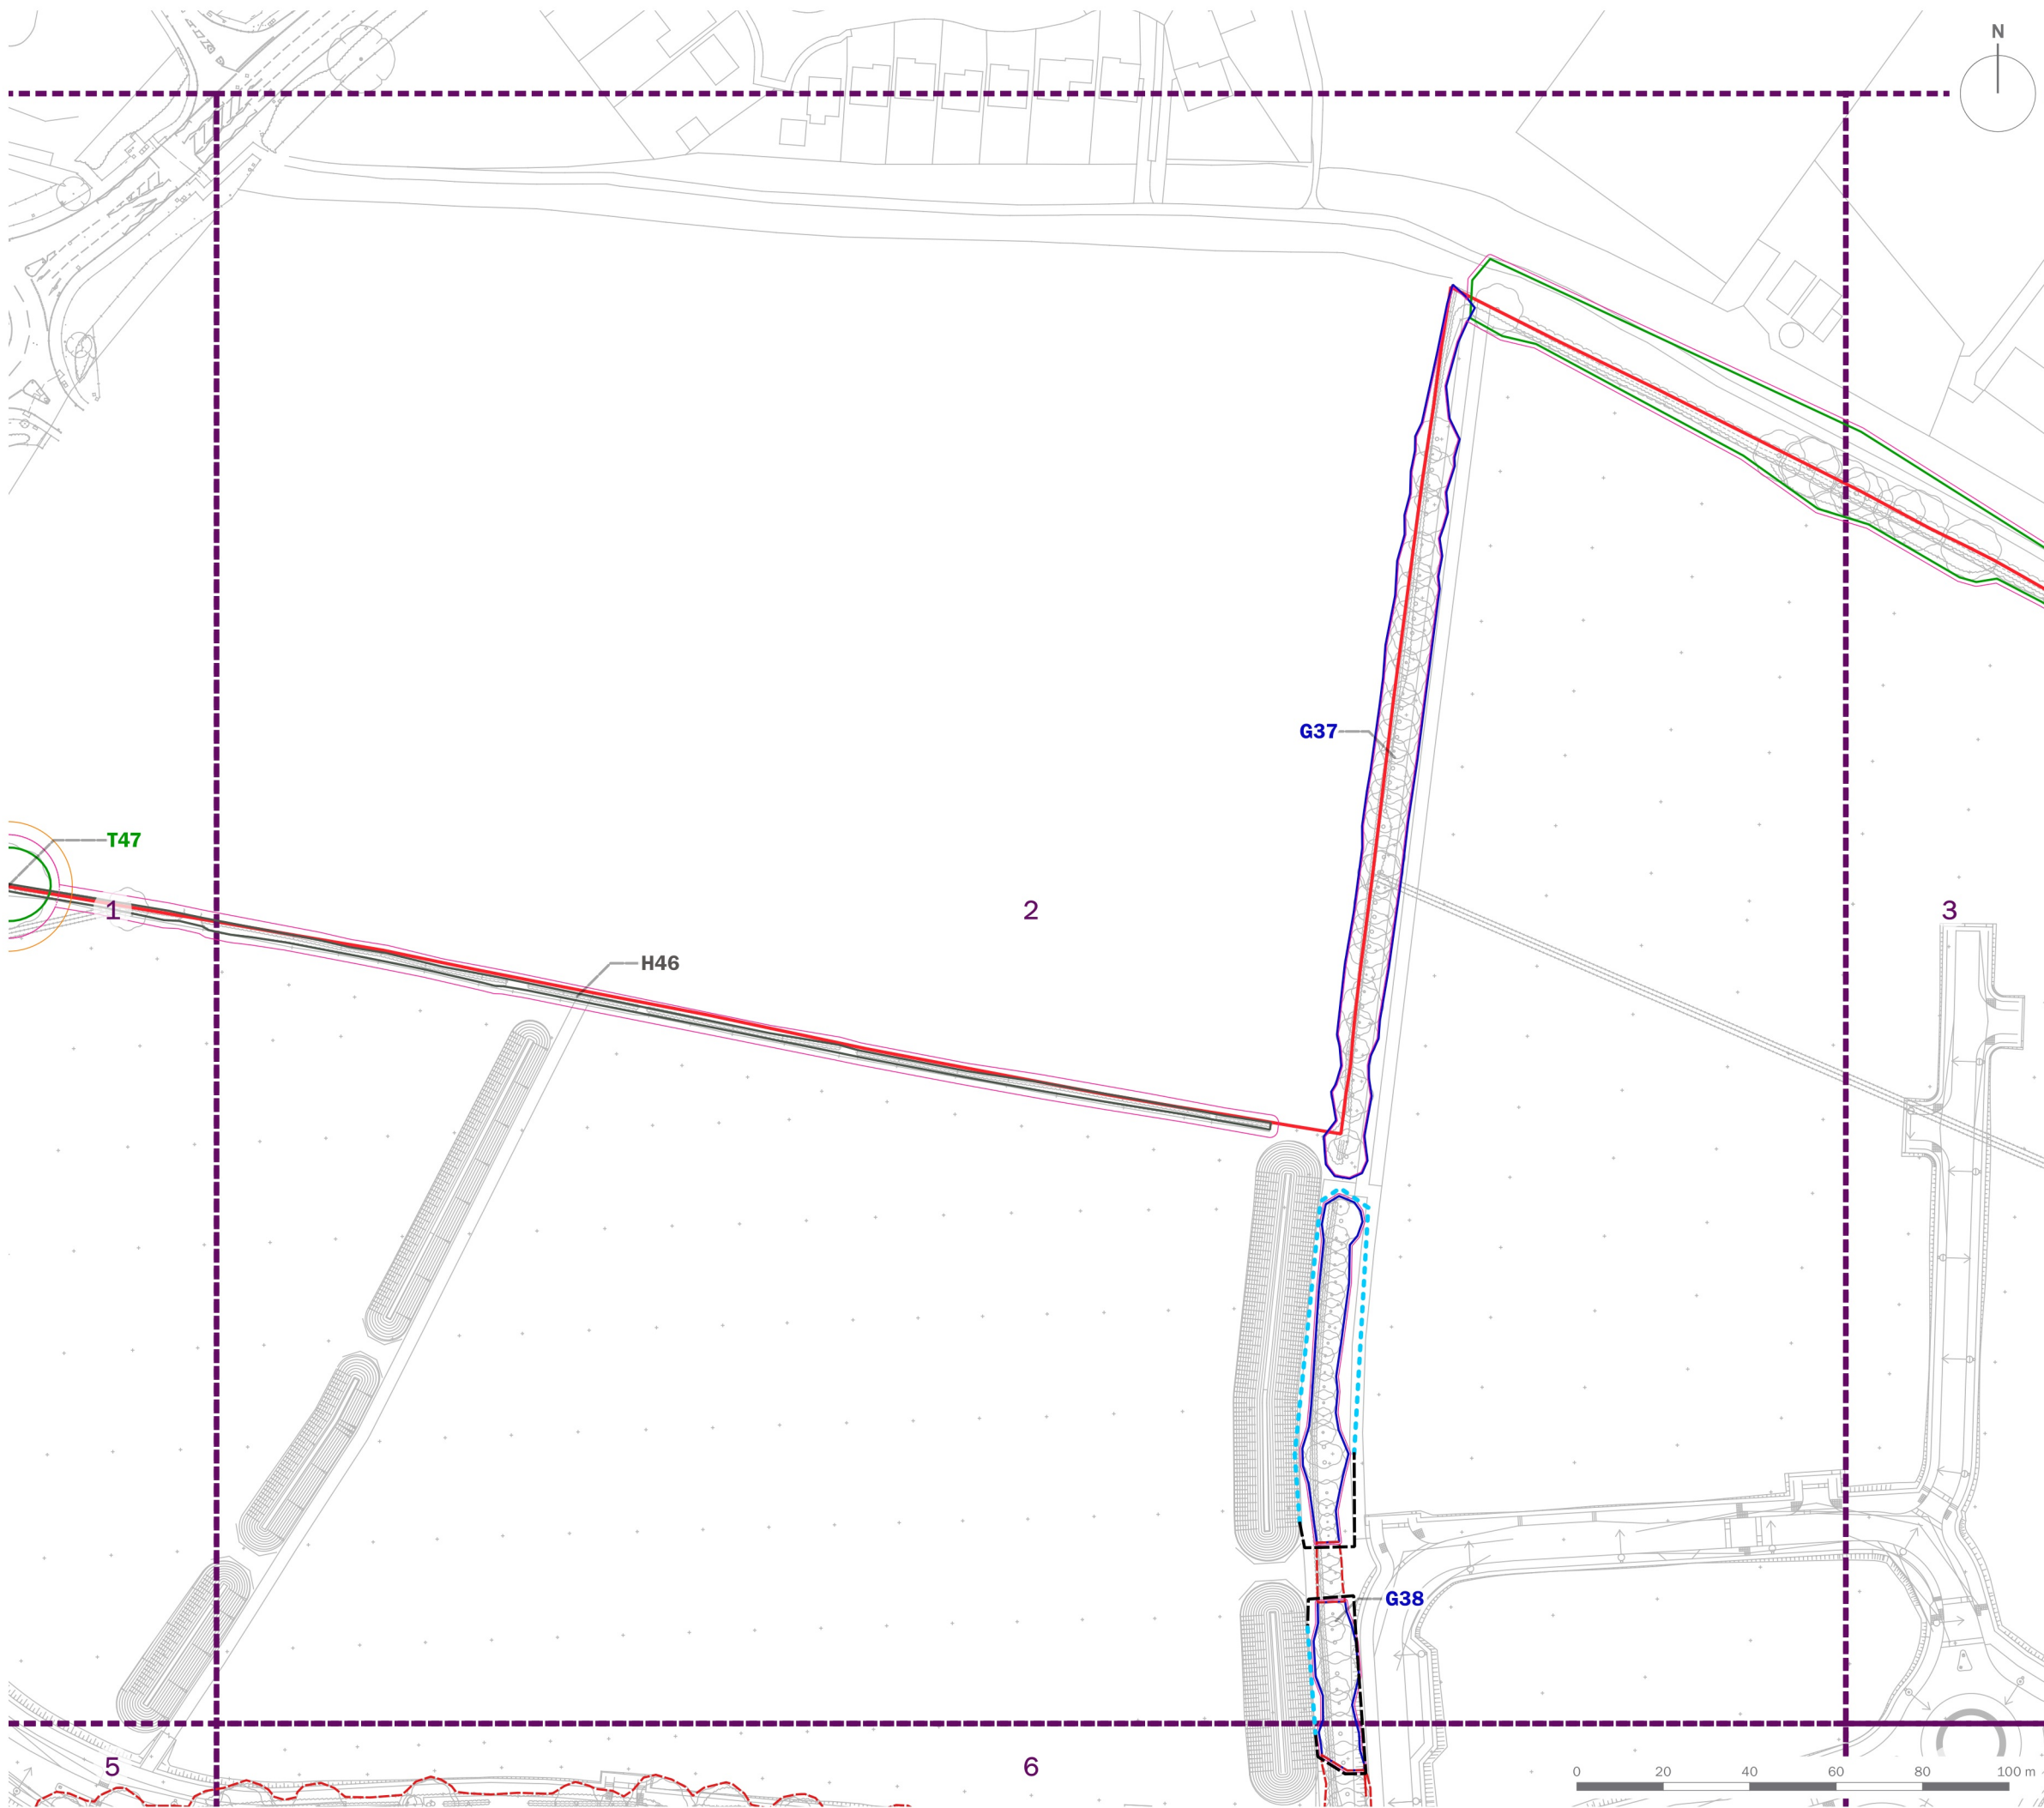


drawing title  
**Plan EDP 1: Tree Protection Plan (Sheet 1 of 9)**


date	<b>26 OCTOBER 2021</b>	drawn by	<b>TC</b>
drawing number	<b>edp5378_d014d</b>	checked	<b>LT</b>
scale	<b>1:1,500 @ A3</b>	QA	<b>GY</b>



Registered office: 01285 740427 - www.edp-uk.co.uk - info@edp-uk.co.uk



-  Site Boundary
-  T1 Tree/Group Number  
Tree/Group Canopy  
Tree Stem  
Root Protection Area
-  Category A: Trees of high quality and value
-  Category B: Trees of moderate quality and value
-  Category C: Trees of low quality and value
-  Category U: Trees of poor quality and value
-  Trees to be Removed
-  Veteran Tree
-  Veteran Tree Buffer
-  Protective Fencing in accordance with BS 5837:2012
-  Low Impact Protective Fencing in accordance with BS 5837:2012

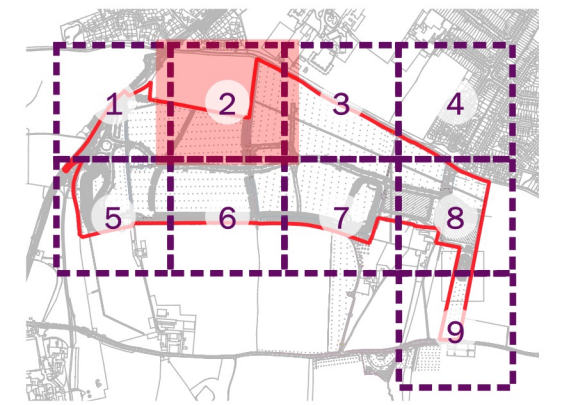

client  
**L&Q Estates Ltd**

---

project title  
**Wykham Park Farm, Spine Road & Ancillary Road Application**

---

drawing title  
**Plan EDP 1: Tree Protection Plan (Sheet 2 of 9)**

---

date	<b>26 OCTOBER 2021</b>	drawn by	<b>TC</b>
drawing number	<b>edp5378_d014d</b>	checked	<b>LT</b>
scale	<b>1:1,500 @ A3</b>	QA	<b>GY</b>



Registered office: 01285 740427 - www.edp-uk.co.uk - info@edp-uk.co.uk



- Site Boundary
- T1 Tree/Group Number
- Tree/Group Canopy
- Tree Stem
- Root Protection Area
- Category A: Trees of high quality and value
- Category B: Trees of moderate quality and value
- Category C: Trees of low quality and value
- Category U: Trees of poor quality and value
- Trees to be Removed
- ★ Veteran Tree
- Veteran Tree Buffer
- Protective Fencing in accordance with BS 5837:2012
- Low Impact Protective Fencing in accordance with BS 5837:2012



client  
**L&Q Estates Ltd**

---

project title  
**Wykham Park Farm, Spine Road & Ancillary Road Application**

---

drawing title  
**Plan EDP 1: Tree Protection Plan (Sheet 3 of 9)**

---

date	<b>26 OCTOBER 2021</b>	drawn by	<b>TC</b>
drawing number	<b>edp5378_d014d</b>	checked	<b>LT</b>
scale	<b>1:1,500 @ A3</b>	QA	<b>GY</b>

© The Environmental Dimension Partnership Ltd. © Crown copyright and database rights 2021 Ordnance Survey 0100031673. Based upon: Engineering Wireframe.dwg