


EXISTING

110.00m AOD

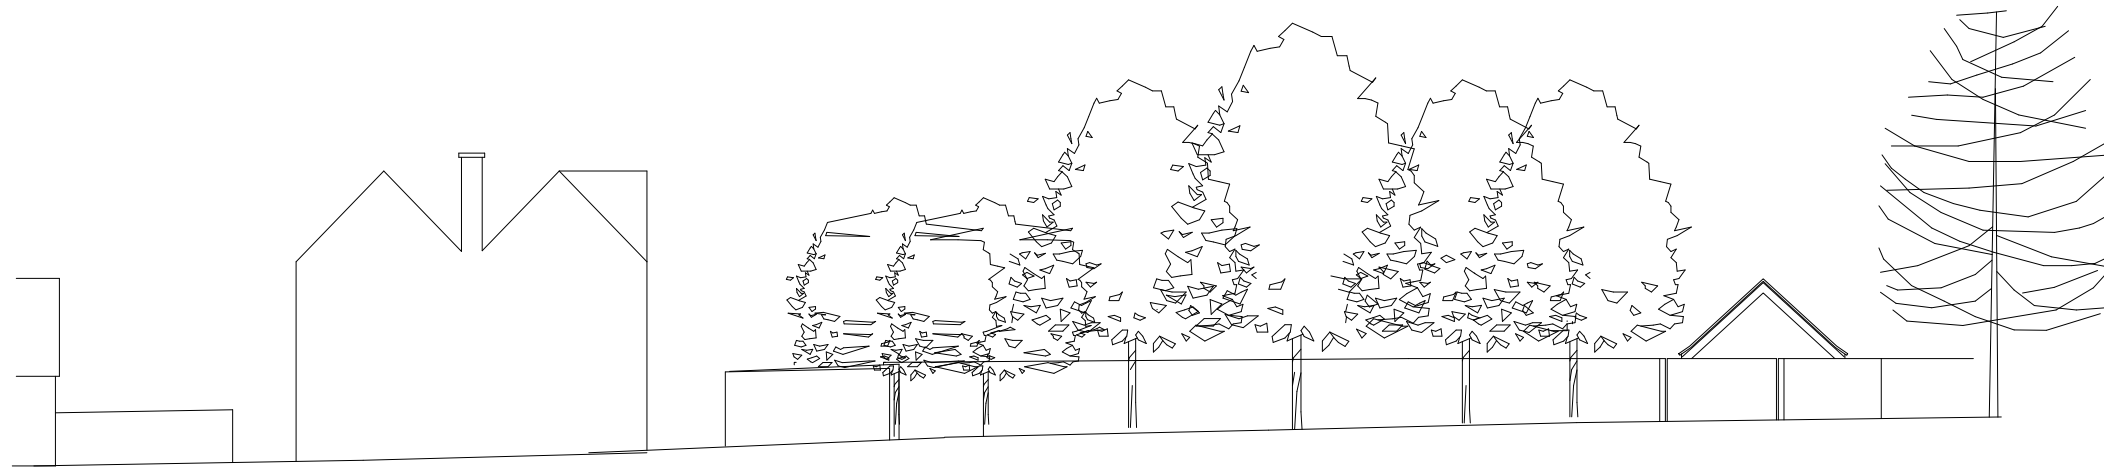

PROPOSED

110.00m AOD

© THIS DRAWING IS THE PROPERTY OF  
DEREK SKEATS ASSOCIATES LTD  
AND IS NOT TO BE REPRODUCED IN ANY FORM  
WITHOUT WRITTEN PERMISSION.

CLIENT  
MR. L. JONES

TITLE  
STREET SCENE  
LAND TO REAR OF 13 BLACKWOOD PLACE  
BODICOTE  
BANBURY  
OXON. OX15 4BD

SCALE  
1:200 - A3 SHEET

DATE 04/11/2020	DRAWN BY NES
--------------------	-----------------

DRAWING NUMBER  
2020-10-01 SS Ver.2

**DEREK SKEATS  
ASSOCIATES LTD**

ARCHITECTURAL ENGINEERING  
Grassington House, 142 Gidley Way,  
Horspath, Oxon. OX33 1TD  
Tel: 07703 292982  
E-mail: noelskeats@btinternet.com